

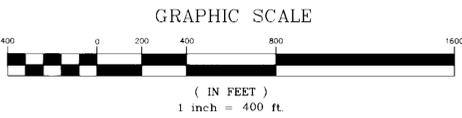


SECTION 13 & 14, T.23 N., R.20 E., M.D.M.

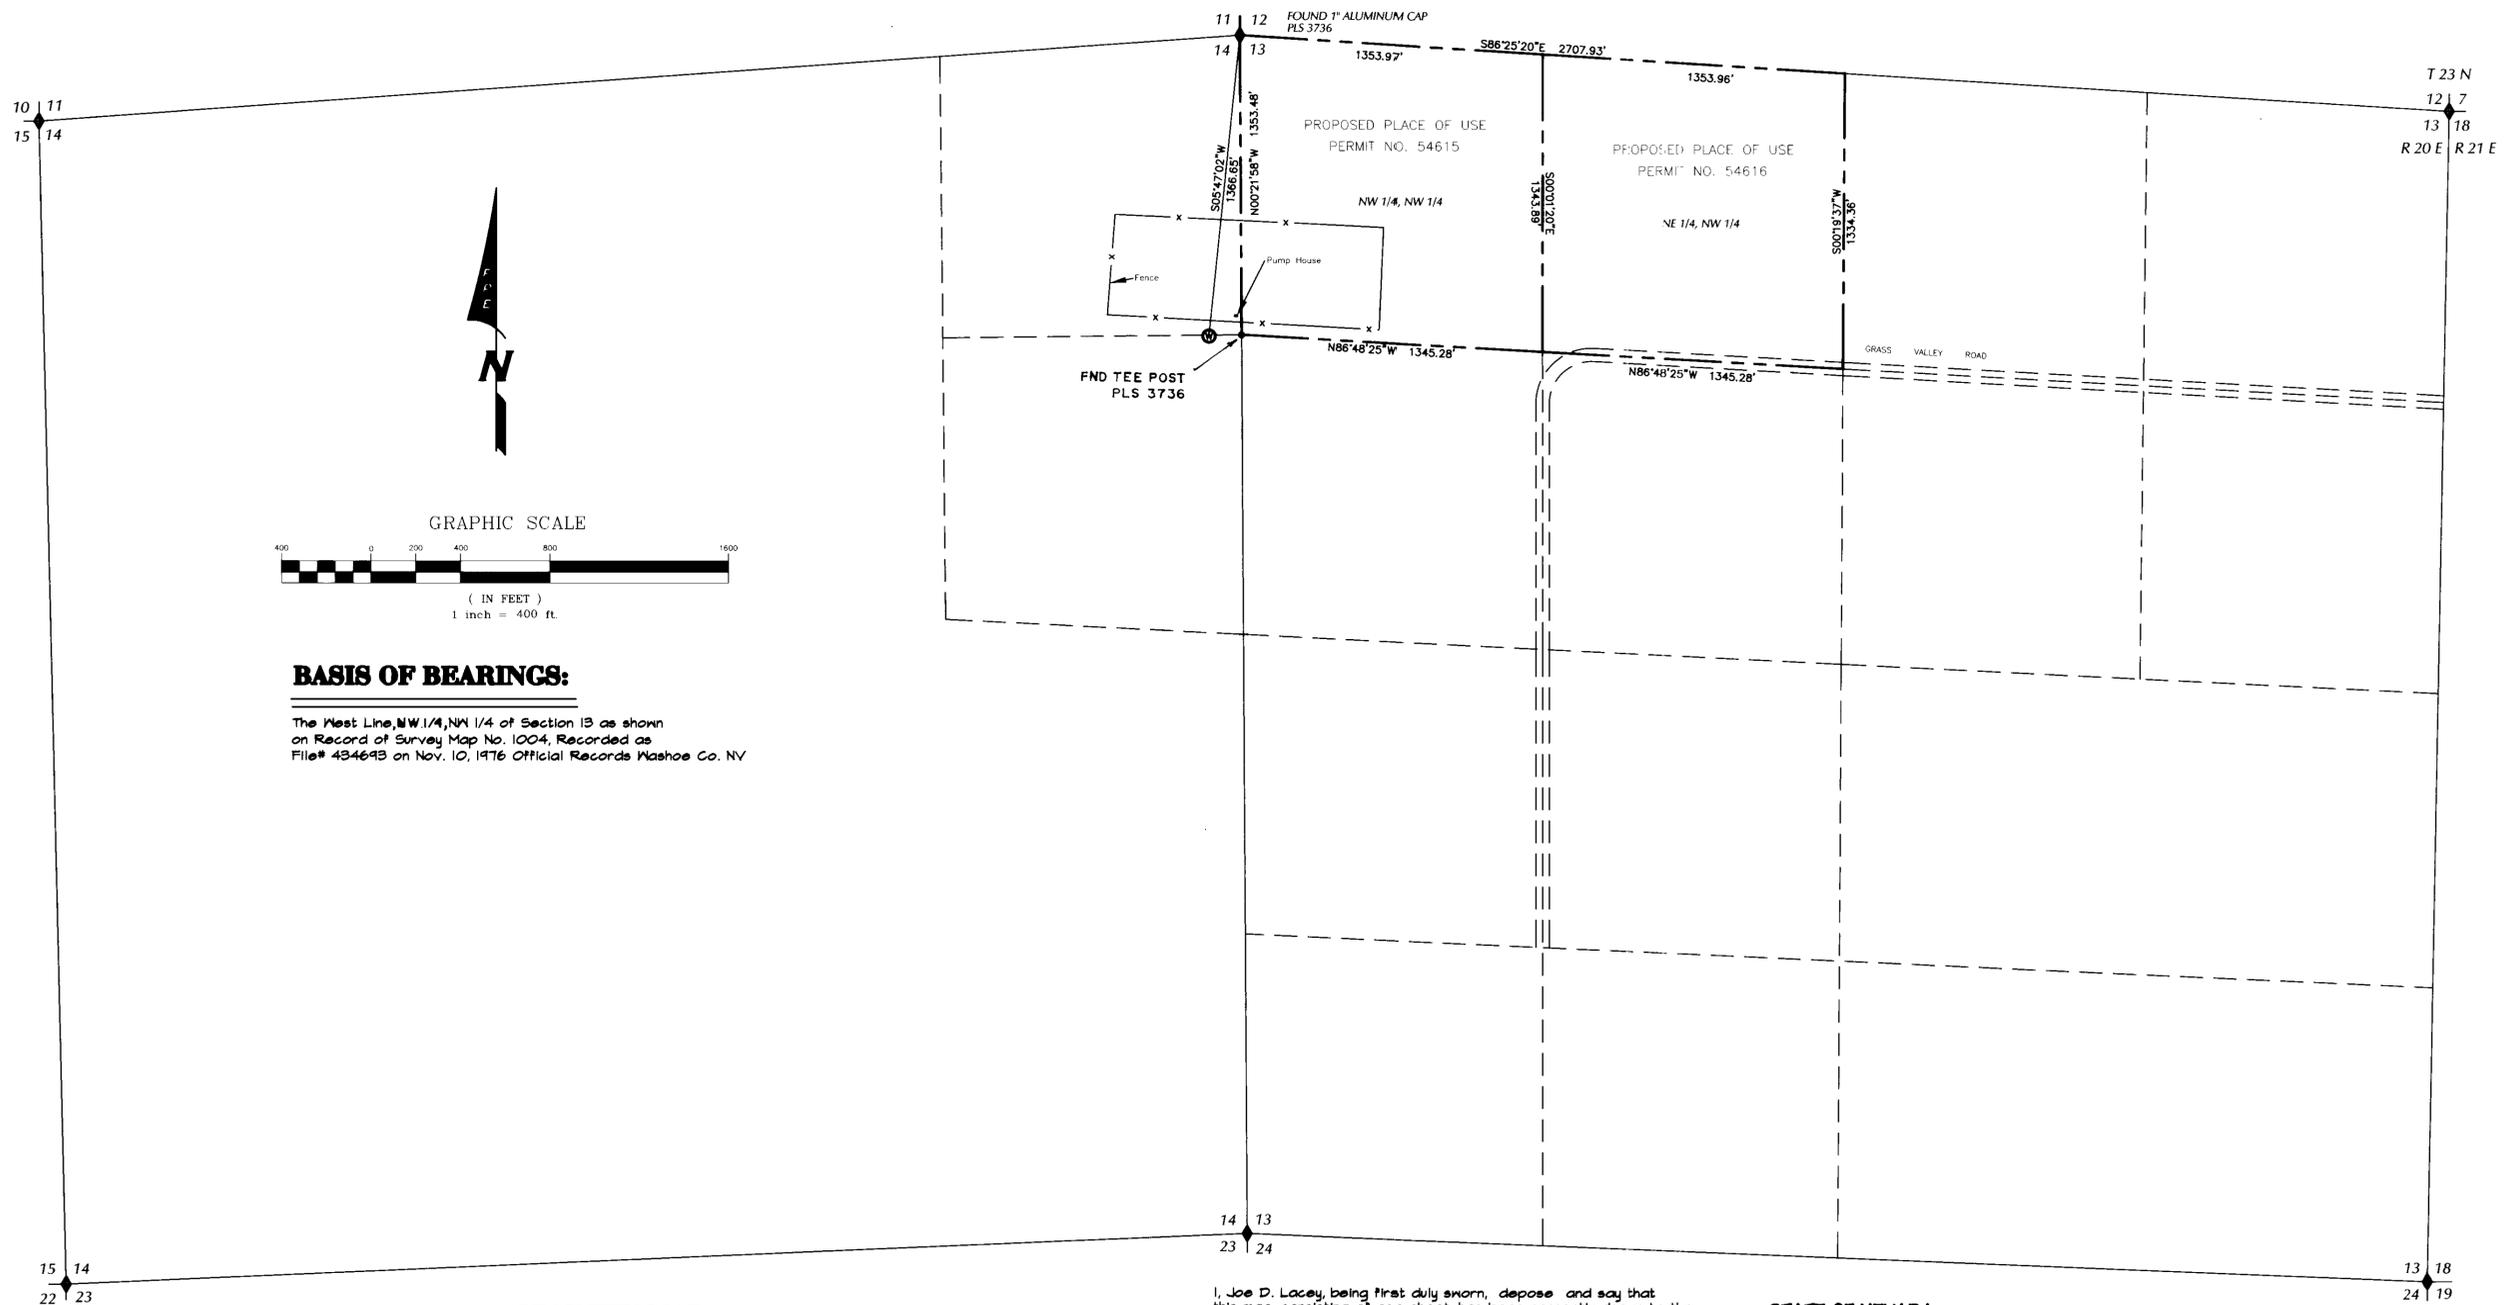

**BASIS OF BEARINGS:**  
 The West Line, NW 1/4, NW 1/4 of Section 13 as shown on Record of Survey Map No. 1004, Recorded as File# 43469B on Nov. 10, 1976 Official Records Washoe Co. NV

**VICINITY MAP**

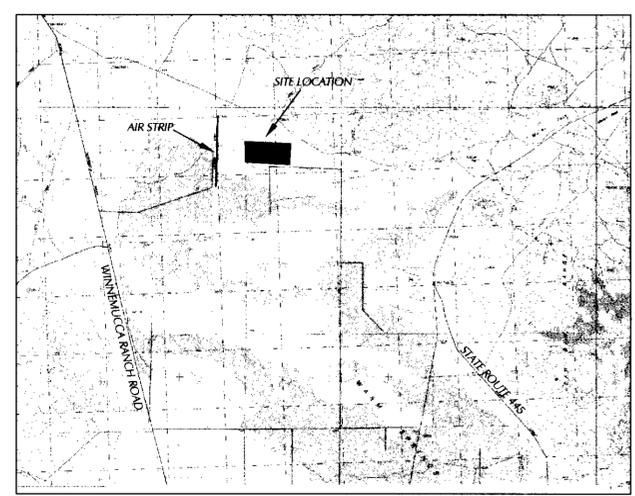

I, Joe D. Lacey, being first duly sworn, depose and say that this map, consisting of one sheet, has been correctly drawn to the designated scale from field notes of a survey made by me, or under my supervision and direction on the 27th day of November, 2001, that it truly and correctly represents the proposed location and extent of the works used to divert water from an underground source, in Washoe County, Nevada, by Frances J. Fischer, for Irrigation purposes.


That the proposed point of diversion, the approximate location and size of the diverting channel or other conduit, the place and manner of use, and the location and names of all other works or streams which are crossed by or connected with said works, are fully and correctly designated hereon.

Joe D. Lacey  
 State Water-Right Surveyor No. 1073

STATE OF NEVADA }  
 COUNTY OF WASHOE } SS

Subscribed and sworn to before me on this 6<sup>th</sup> day of March, 2002.

Gary M. Probert  
 Gary M. Probert  
 Notary Public

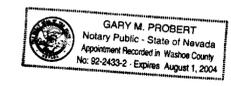

PLANNING  
 ENGINEERING  
 LAND SURVEYING  
 LANDSCAPE ARCHITECTURE  
 250 South Rock Blvd. Ste. 100  
 Reno, Nevada 89502  
 Phone (775) 332-4920 E-mail fpe@fpe-reno.com Fax (775) 332-4933

**STATE ENGINEER'S USE**  
 3-13-2002 THE REQUIRED TOU FOR APP 68314 IS LABELLED PROPOSED TOU FOR PERMIT 54615 ON MDP  
 THE REQUIRED TOU FOR APP 68315 IS LABELLED PROPOSED TOU FOR PERMIT 54616 ON MDP



MAP TO ACCOMPANY APPLICATION TO CHANGE THE POINT OF DIVERSION AND PLACE OF USE FOR IRRIGATION AND DOMESTIC USE WATER RIGHTS UNDER PERMIT NO. 54615 & 54616 BY **FRANCES J. FISCHER** FROM AN UNDERGROUND SOURCE IN WASHOE COUNTY, NEVADA

WASHOE COUNTY, JOB #2129 NEVADA