


STATE OF NEVADA
 COUNTY OF CLARK

I, Richard V. Wyman, being first duly sworn, depose and say this map consisting of one sheet has been correctly drawn to the designated scale from field notes of a survey made by me, or under my supervision, on the 23rd day of November, 1979, June 30, 1998 and modified on November 19, 2001; that it truly represents the proposed location and extent of the works used to divert water from underground from existing wells as shown, in Clark County Nevada, by Riverside Resort And Casino, Inc. for quasi municipal purposes. That the proposed point of diversion and return, the true location of the hotel, casino, trailers, and R.V. park, the approximate size and capacity of diversion conduits, pipelines, storage tanks and appurtenant features are fully and correctly designated thereon as of the 19th day of March, 2001.

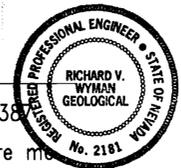

Richard V. Wyman


Richard V. Wyman WRS #38
 Subscribed and sworn to before me

this 4th day of January, 2002


J. Barriger

Notary Public in and for Clark County, Nevada



My commission Expires Oct 25, 2002

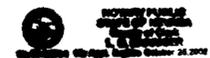


Scale 1" = 40'

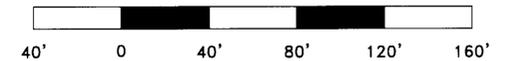

Scale 1" = 200'

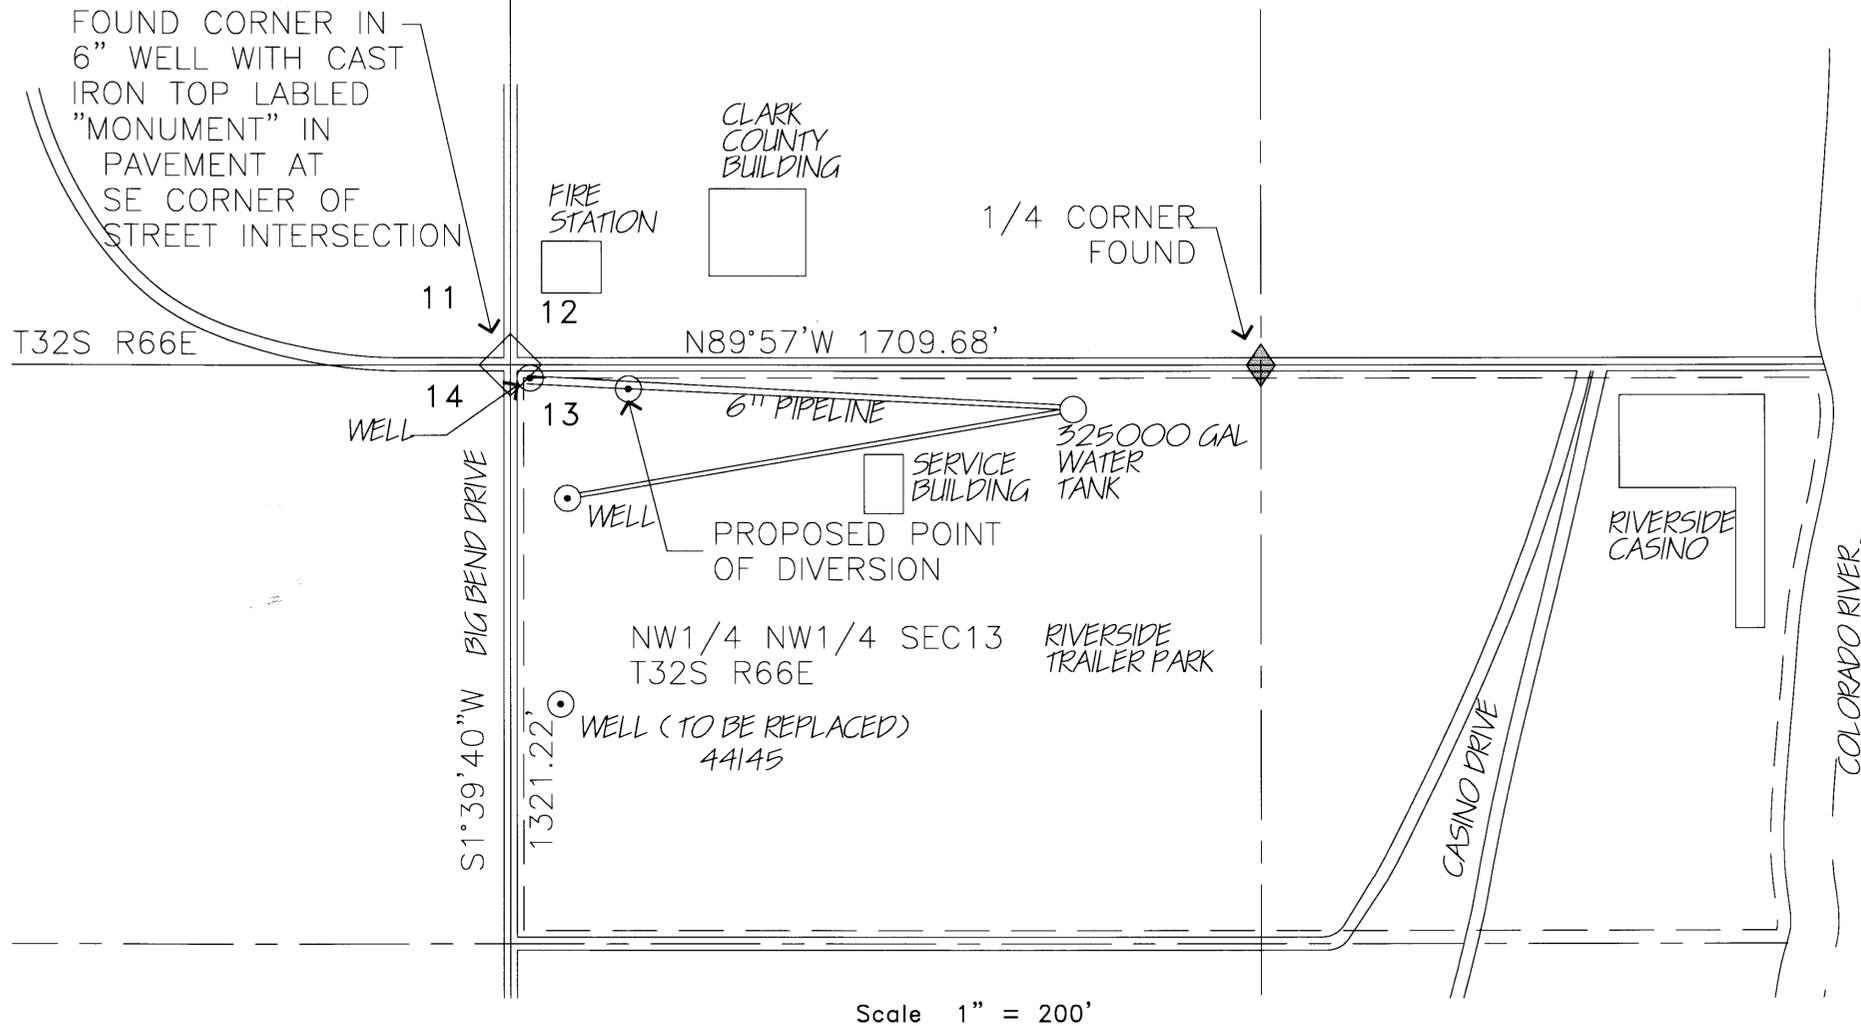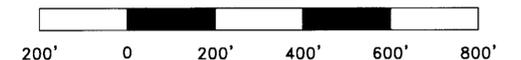

Scale 1" = 200'

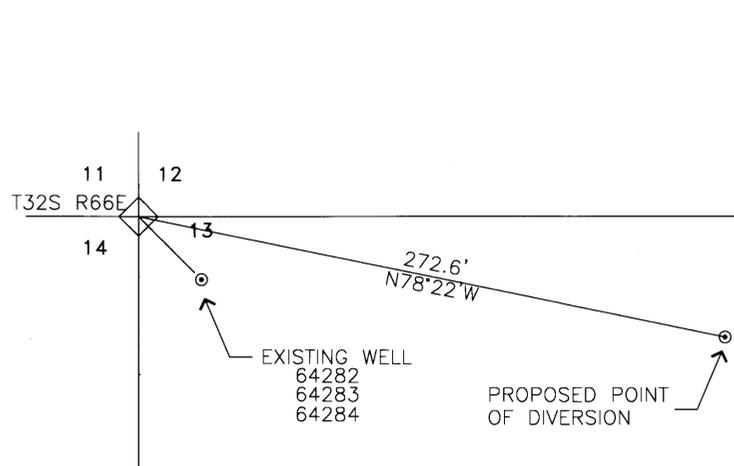

Scale 1" = 40'

CHANGE OF POINT OF DIVERSION AND
 PLACE OF USE UNDER PERMIT 44145, CERTIFICATE 12855

Basis of Bearing:
 North Line Sec. 13
 T32S R66E MDM

68317 CERTIFICATE NO. 16749 ISSUED 12-4-06

STATE ENGINEER'S USE



MAP TO ACCOMPANY APPLICATION TO
 CHANGE THE POINT OF DIVERSION AND
 PLACE OF USE FOR QUASI MUNICIPAL USE
 BY RIVERSIDE RESORT AND CASINO, INC.
 FROM UNDERGROUND SOURCES IN
 CLARK COUNTY, NEVADA