


STATE OF NEVADA
 WASHOE COUNTY

} SS

T.11N., R.26E., M.D.B. & M.

I, GEORGE M. THIEL, BEING FIRST DULY SWORN, DEPOSE AND SAY THAT THIS MAP, CONSISTING OF TWO (2) SHEETS, HAS BEEN CORRECTLY DRAWN TO THE DESIGNATED SCALE FROM FIELD NOTES OF A SURVEY MADE BY ME OR UNDER MY DIRECTION AND SUPERVISION, ON OR BEFORE DECEMBER 9, 2001; THAT IT TRULY AND CORRECTLY REPRESENTS THE PROPOSED POINT OF DIVERSION AND EXTENT OF WORKS USED TO DIVERT WATER FROM AN UNDERGROUND SOURCE IN LYON COUNTY, NEVADA BY LANTANA RANCH FAMILY LIMITED PARTNERSHIP, A NEVADA LIMITED PARTNERSHIP, FOR IRRIGATION PURPOSES; THAT THE POINT OF DIVERSION, THE LOCATION AND SIZES OF THE DIVERTING CHANNEL OR OTHER CONDUIT, ALL RESERVOIRS OR BASINS, THE LOCATIONS AND NAMES OF ALL OTHER WORKS WHICH CROSS OR CONNECT WITH THE WORKS, AND THE BOUNDARY OF ALL LANDS, SHOWING BY 40 ACRE SUBDIVISIONS THE AREAS PROPOSED TO BE SERVED, ARE FULLY AND CORRECTLY DESIGNATED THEREON.

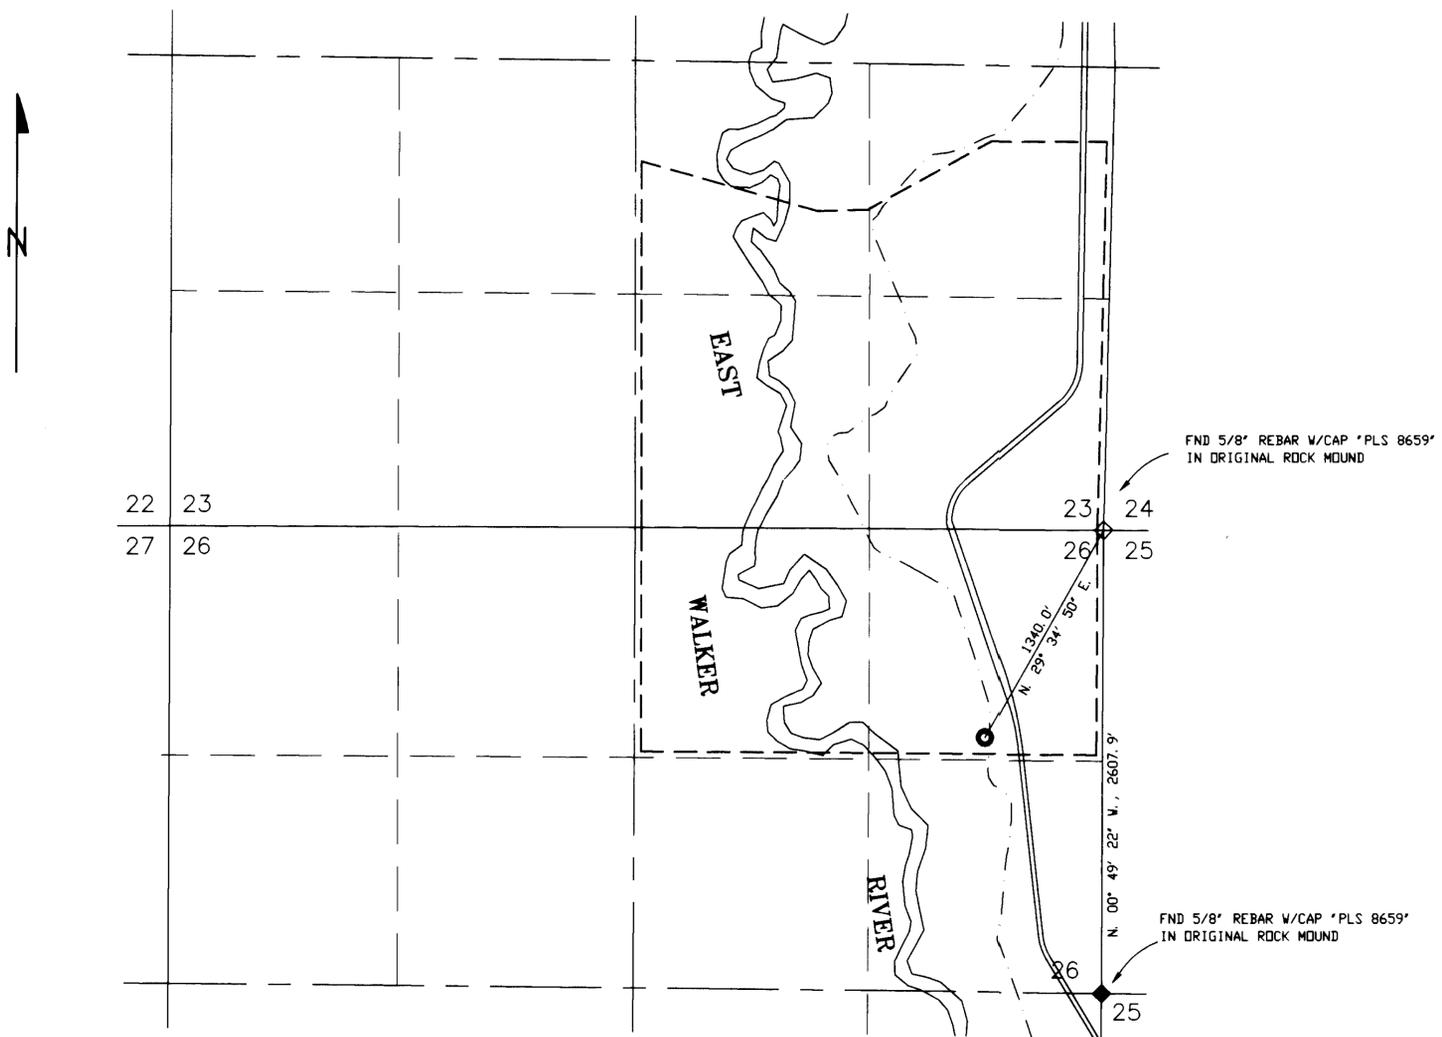

ENGINEER
 GEORGE M. THIEL
 CIVIL
 SWRS NO. 696

SUBSCRIBED AND SWORN TO BEFORE ME
 A NOTARY PUBLIC IN AND FOR WASHOE
 COUNTY, NEVADA, THIS 17th DAY OF
December 2001.

MARY C. JUNE
 Notary Public - State of Nevada
 Appointment Granted in Washoe County
 No. 68-88672 - Expires October 1, 2002


[Signature]

FND 5/8" REBAR W/CAP "PLS 8659"
 IN ORIGINAL ROCK MOUND

FND 5/8" REBAR W/CAP "PLS 8659"
 IN ORIGINAL ROCK MOUND

BASIS OF BEARING

THE EAST LINE OF THE NE ¼ OF SECTION 26, T.11N., R26E.,
 M. D. B. & M. BEARING N. 00° 49' 22" W., 2607.9' PER THE
 RECORD OF SURVEY FOR THE WALKER RIVER LAND CORPORATION
 FILED IN THE LYON COUNTY RECORDERS OFFICE AS DOC #223861

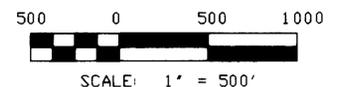

LEGEND


- PROPOSED POINT OF DIVERSION
- ◇ FOUND SECTION CORNER AS NOTED
- ◆ FOUND QUARTER CORNER AS NOTED
- - - PROPOSED PLACE OF USE
- - - EXISTING DITCH
- ==== EAST WALKER RIVER ROAD

<p>STATE ENGINEER'S USE</p> <p style="text-align: right;">68320 Inru 68323</p> <div style="border: 1px solid black; padding: 5px; width: fit-content; margin: auto;"> <p style="text-align: center;">FILED DEC 17 2001</p> <p style="text-align: center; font-size: small;">STATE ENGINEER'S OFFICE</p> </div>	<p>MAP</p> <p>TO ACCOMPANY APPLICATIONS TO CHANGE THE POINT OF DIVERSION AND PLACE OF USE OF A PORTION OF PERMITS 49274, 49276, 49277 & 49278</p> <p>BY</p> <p>LANTANA RANCH FAMILY LIMITED PARTNERSHIP</p> <p>FOR IRRIGATION PURPOSES</p> <p>FROM AN UNDERGROUND SOURCE</p> <p>LYON COUNTY NEVADA</p>
--	--

SHEET 1 OF 2

73495
 73494
 73493
 73492
 71868

71867 71866 71865 71483 71482 71481 71480 70685 70684 70683 70682 68323 68322 68321 68320

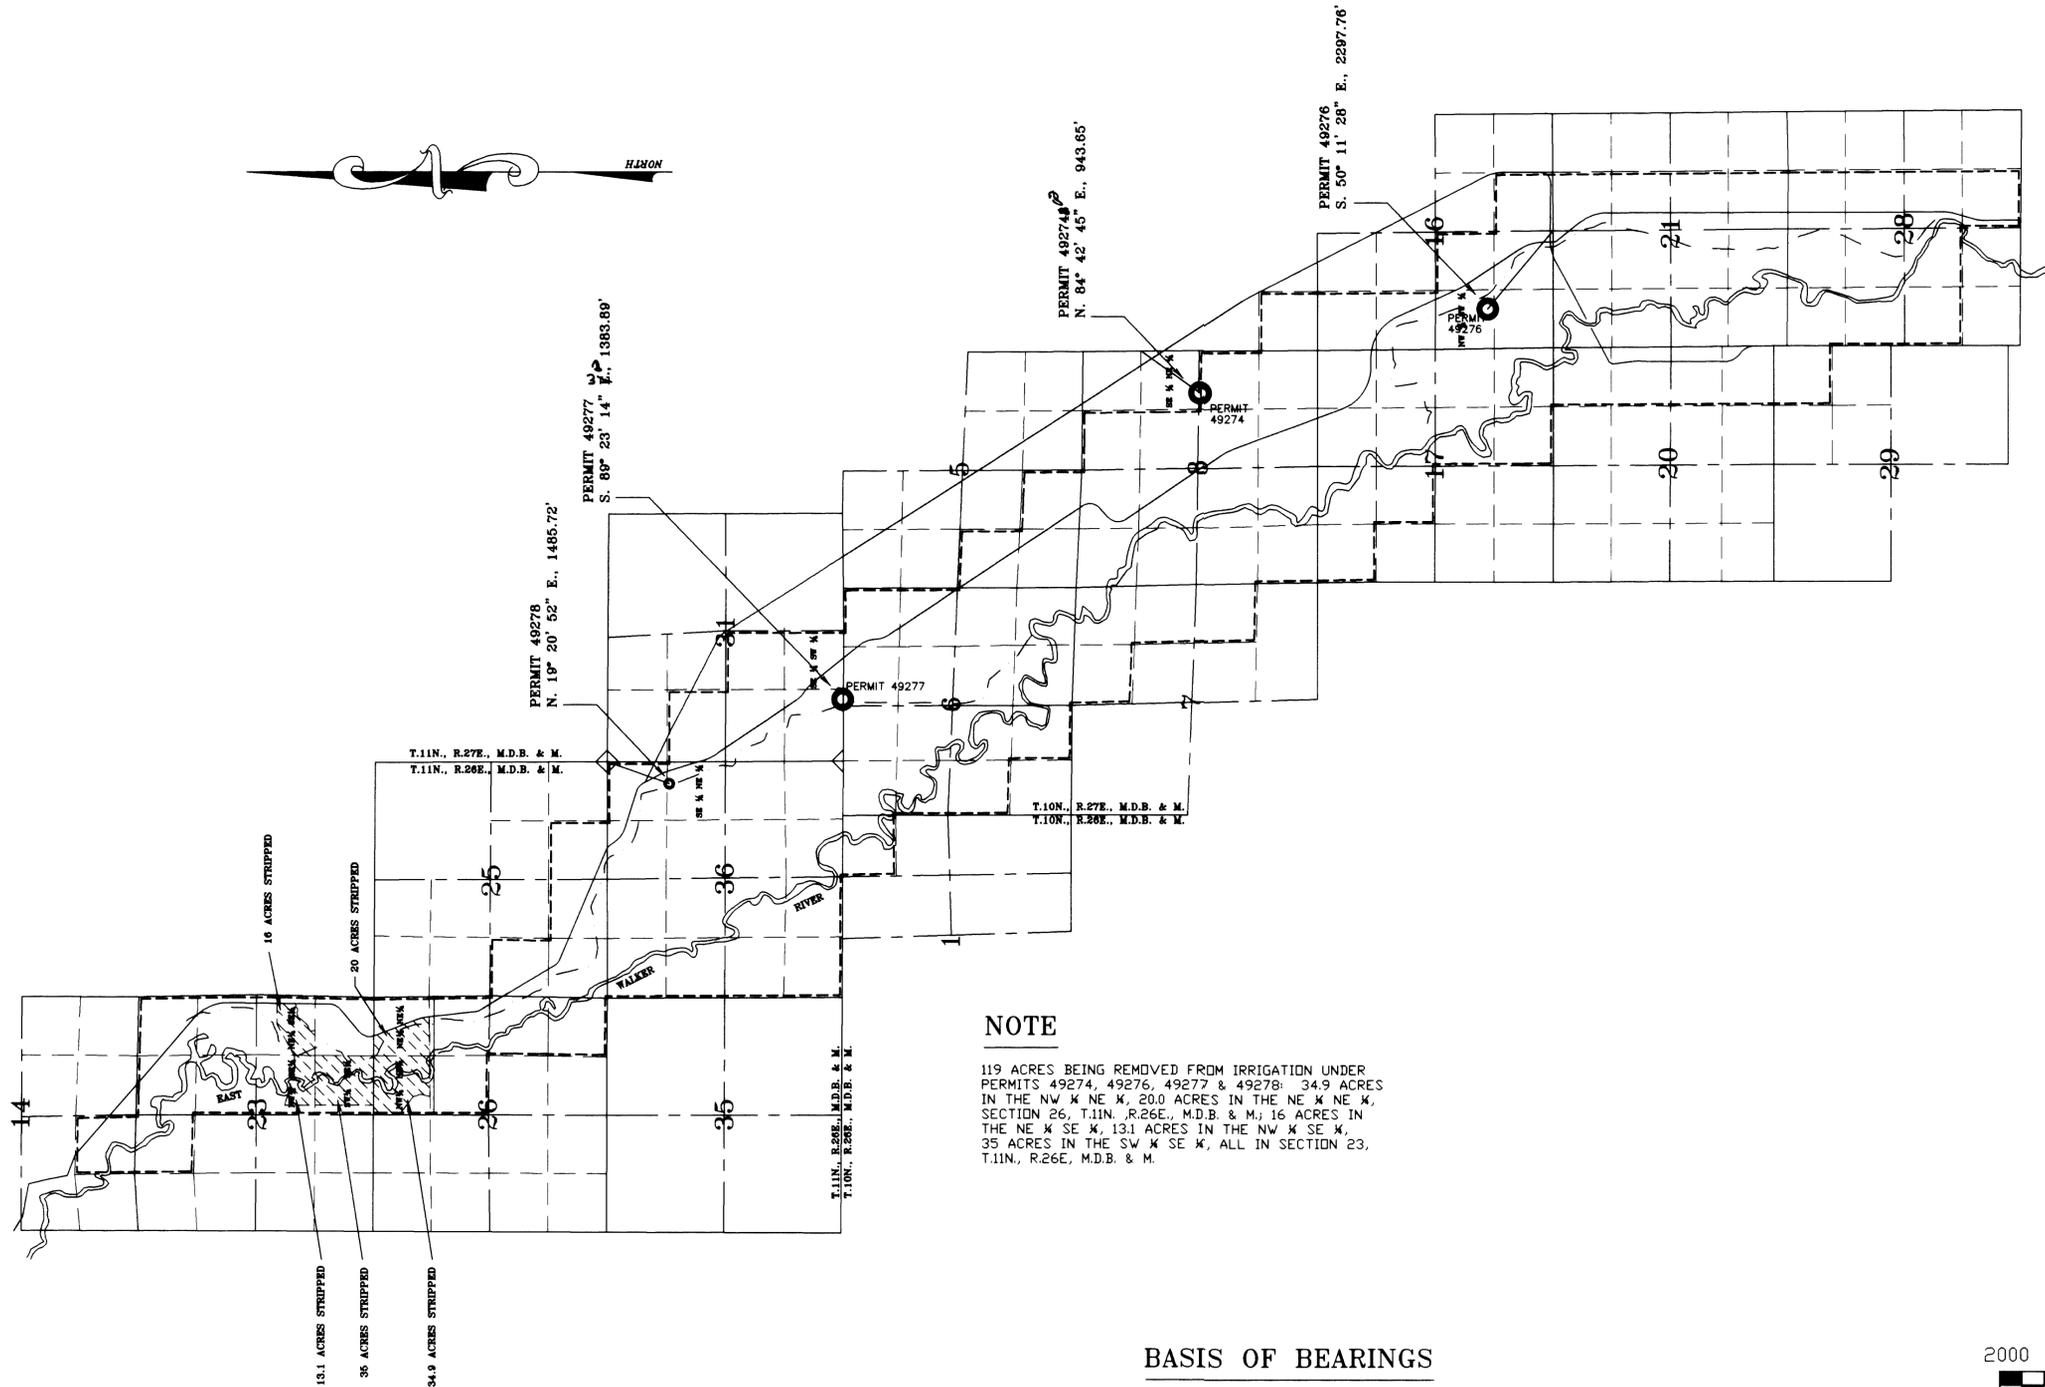


NOTE

119 ACRES BEING REMOVED FROM IRRIGATION UNDER PERMITS 49274, 49276, 49277 & 49278: 34.9 ACRES IN THE NW 1/4 NE 1/4, 20.0 ACRES IN THE NE 1/4 NE 1/4, SECTION 26, T.11N., R.26E., M.D.B. & M.; 16 ACRES IN THE NE 1/4 SE 1/4, 13.1 ACRES IN THE NW 1/4 SE 1/4, 35 ACRES IN THE SW 1/4 SE 1/4, ALL IN SECTION 23, T.11N., R.26E., M.D.B. & M.

BASIS OF BEARINGS

THE WEST LINE OF SECTION 31, T.11N., R.27E., M.D.B. & M. BEARING N. 0° 04' E., AS SHOWN ON MAP FILED UNDER PERMIT 49274 FOR WELL NO. 1 (PERMIT 49278).

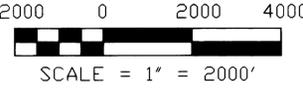

LEGEND

- EXISTING PLACE OF USE
- ▨ AREA BEING REMOVED FROM IRRIGATION
- EXISTING POINTS OF DIVERSION
- ◇ SECTION CORNER PER MAP FILED UNDER PERMIT 48274
- EXISTING DITCH
- EAST WALKER RIVER ROAD

<p align="center">STATE ENGINEER'S USE</p> <p>11-11-02 REL For Permit 49274 pic should be to E 1/2 Sec. 8 Not N 1/2 as shown</p> <p>For Permit 49277 existing POD is in SE 1/4 SW 1/4 Sec 31 see application map for 49277</p>	<p align="center">MAP</p> <p>TO ACCOMPANY APPLICATIONS TO CHANGE THE POINT OF DIVERSION AND PLACE OF USE OF A PORTION OF PERMITS 49274, 49276, 49277 & 49278 BY</p> <p align="center">LANTANA RANCH FAMILY LIMITED PARTNERSHIP</p> <p align="center">FOR IRRIGATION PURPOSES</p> <p align="center">FROM AN UNDERGROUND SOURCE</p> <p>LANTANA RANCH FAMILY LIMITED PARTNERSHIP NEVADA</p>
<p>68323 68322 68321 68320</p>	<p align="center">66330 1001 68323</p> <div style="border: 1px solid black; padding: 2px; width: fit-content; margin: auto;"> <p align="center">FILED</p> <p align="center">DEC 17 2001</p> <p align="center">STATE ENGINEER'S OFFICE</p> </div>