



MAP TO ACCOMPANY APPLICATION TO CHANGE PLACE OF USE AND POINT OF DIVERSION OF A PORTION OF PERMIT NO. 14468 CERT. #6372

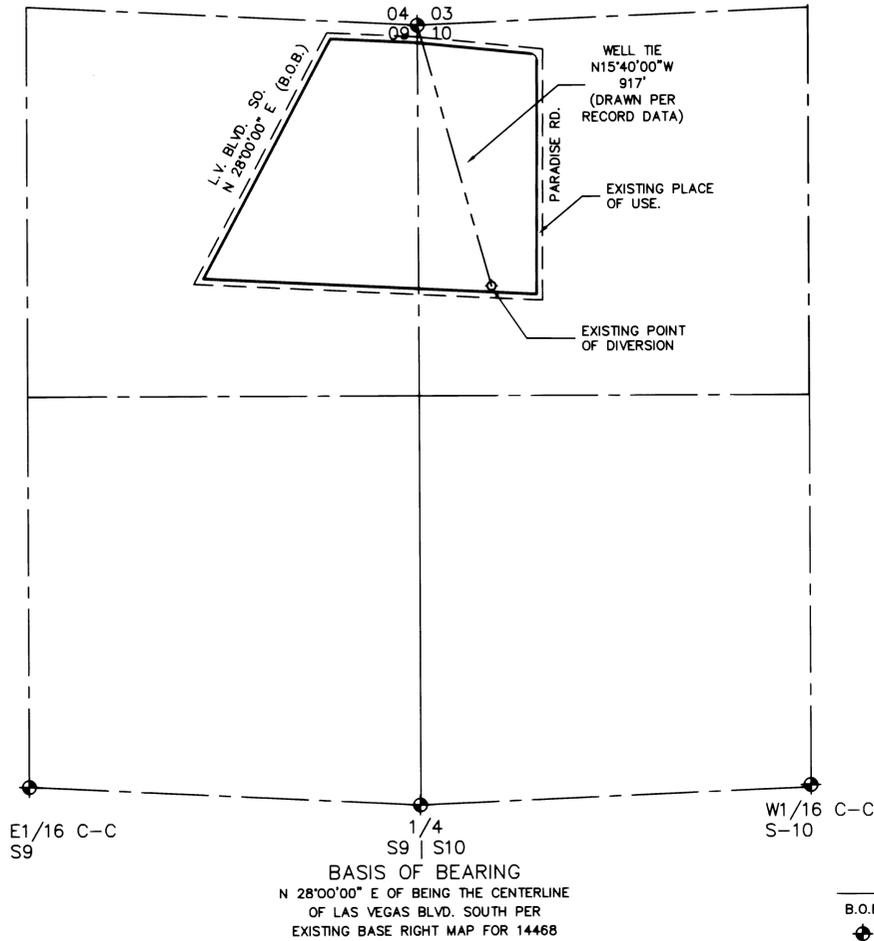


EXISTING PLACE OF USE
 PORTION OF THE NE1/4 NE1/4 SECTION 9 AND
 A PORTION OF THE NW1/4 NW1/4 SECTION 10,
 T21S, R61E, M.D.M.

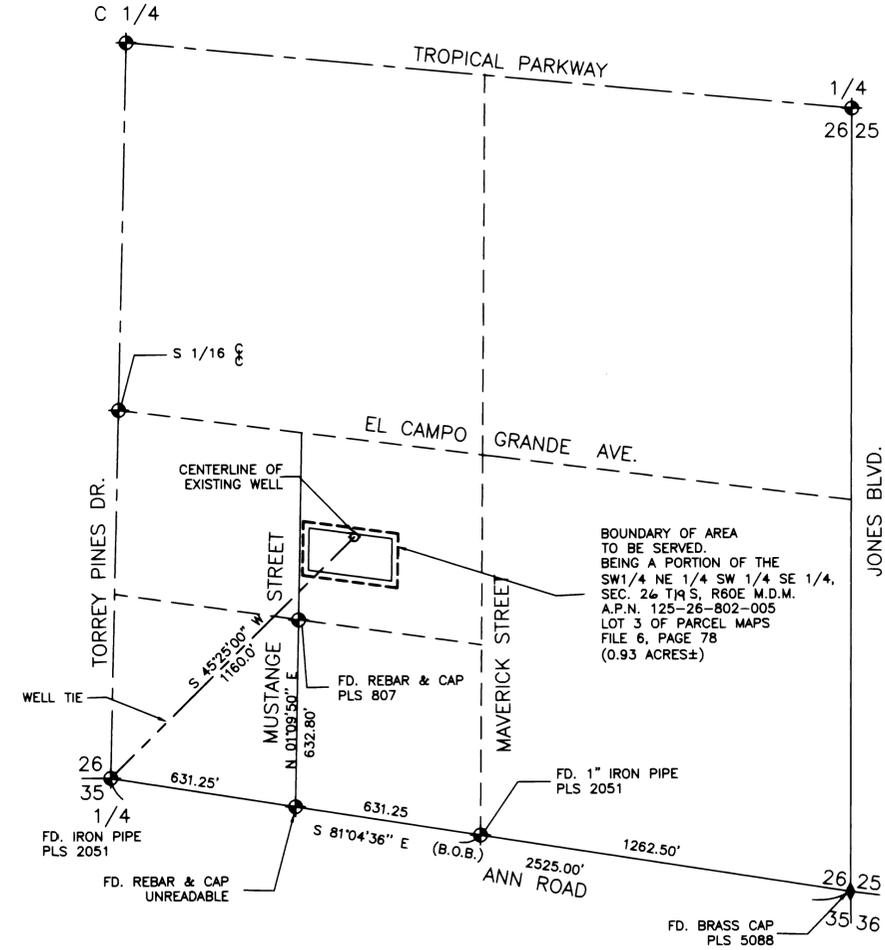

PROPOSED PLACE OF USE.
 A PORTION OF THE SOUTHWEST QUARTER (SW 1/4)
 OF THE SOUTHEAST QUARTER (SE 1/4) OF
 SEC. 26, T19S, R60E, M.D.M

LEGEND
 B.O.B. BASIS OF BEARINGS
 MONUMENTS FOUND AS SHOWN

ACKNOWLEDGEMENT
 STATE OF NEVADA
 COUNTY OF CLARK
 THIS INSTRUMENT WAS ACKNOWLEDGED BEFORE ME ON 12/12/01
 BY Robert Fulstone

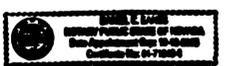


Daniel C. Eanes
 DANIEL C. EANES
 NOTARY PUBLIC IN AND FOR SAID COUNTY AND STATE
 MY COMMISSION EXPIRES ON OCTOBER 18, 2005

BASIS OF BEARINGS
 S 81°04'36" E BEING THE SOUTH LINE OF THE SE1/4 SECTION 26, TOWNSHIP
 19 SOUTH, RANGE 60 EAST, M.D.M. PER FILE 6, PAGE 78 OF PARCEL MAPS

I, ROBERT FULSTONE, BEING FIRST DULY SWORN DEPOSE AND SAY THAT THIS MAP CONSISTING OF ONE SHEET HAS BEEN CORRECTLY DRAWN TO THE DESIGNATED SCALE FROM THE FIELD NOTES OF THE SURVEY MADE UNDER MY SUPERVISION AND DIRECTION ON 12/3/2001 AND THAT IS TRULY AND CORRECTLY REPRESENTS THE PROPOSED LOCATION AND EXTENT OF THE WORKS USED TO DIVERT WATER FROM AN UNDERGROUND SOURCE IN THE LAS VEGAS VALLEY BASIN BY JOSEPH O. MEAD FOR QUASI-MUNICIPAL USE, THAT THE PROPOSED POINT OF DIVERSION, THE APPROXIMATE LOCATION AND SIZE OF THE DIVERTING CHANNEL OR OTHER CONDUIT, THE PLACE AND MANNER OF USE AND THE LOCATION AND USE OF ALL OTHER STREAMS, WHICH ARE CROSSED OR CONNECTED WITH THE SAID WORKS ARE FULLY AND CORRECTLY DESIGNATED THEREON.

Robert Fulstone
 ROBERT FULSTONE
 STATE WATER RIGHTS SURVEYOR
 NEVADA CERTIFICATE NO. 639

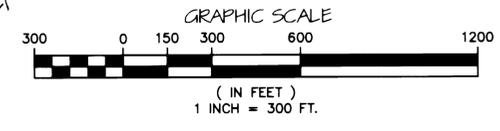

STATE ENGINEER'S USE
 08324

MAP TO ACCOMPANY APPLICATION FOR CHANGE OF PLACE OF USE AND POINT OF DIVERSION OF A PORTION OF PERMIT NO. 14468 CERT. #6372

FOR: JOSEPH O. MEAD
 PURPOSE: QUASI-MUNICIPAL
 FROM: AN UNDERGROUND SOURCE
 IN CLARK COUNTY, NEVADA

DRAWN BY: MONARCH DESIGN	FULSTONE ENTERPRISES
DATE: 12/03/01	940 S. MARTIN LUTHER KING BOULEVARD
DWG #: JJ3-1	LAS VEGAS, NV 89109
FILE NAME: 3180WRT.DWG	PHONE (702) 382-8141 FAX (702) 382-3103
SCALE: 1" = 300'	EMAIL: fel@wizard.com