




A PORTION OF SECTIONS 35 & 36
T42N, R39E, M.D.M.
A PORTION OF SECTIONS 1 & 2
T41N, R39E, M.D.M.

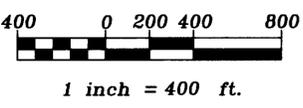

BASIS OF BEARINGS: GEODETIC NORTH (WGS84) AS DETERMINED BY SURVEY GRADE GPS OBSERVATIONS. (TRIMBLE 4800)

STATE OF NEVADA
COUNTY OF WASHOE

I, MARVIN H. HAMRICK, BEING FIRST DULY SWORN, DEPOSE AND SAY THAT THIS MAP, CONSISTING OF ONE SHEET, HAS BEEN CORRECTLY DRAWN TO THE DESIGNATED SCALE FROM FIELD NOTES OF A SURVEY MADE BY ME BETWEEN THE 3rd DAY OF AUGUST, 2000 AND THE 10th DAY OF AUGUST, 2001; THAT IT TRULY AND CORRECTLY REPRESENTS THE EXISTING LOCATION AND EXTENT OF WORKS AND THE PROPOSED LOCATION AND EXTENT OF THE WORKS USED TO DIVERT WATER FROM UNDERGROUND SOURCES IN HUMBOLDT COUNTY, NEVADA, BY DAVID J. & THOMAS C. CASSINELLI FOR IRRIGATION PURPOSES UNDER PERMIT NO. 57324. THAT THE PROPOSED POINT OF DIVERSION, THE APPROXIMATE LOCATION AND SIZE OF THE DIVERTING CHANNEL OR OTHER CONDUIT, ALL RESERVOIRS OR BASINS, THE LOCATION AND NAMES OF ALL OTHER WORKS WHICH WILL CROSS OR CONNECT WITH THE PROPOSED WORKS, AND THE BOUNDARY OF ALL THE LANDS, SHOWING BY 40-ACRE SUBDIVISION, AND THE AREAS PROPOSED TO BE SERVED, ARE FULLY AND CORRECTLY DESIGNATED THEREON.




Marvin Hamrick
MARVIN H. HAMRICK (WTR. RTS. SURVEYOR No. 614)

SUBSCRIBED AND SWORN BEFORE ME
THIS 21st DAY OF December, 2001.

Karen Pratt
NOTARY PUBLIC IN AND FOR WASHOE COUNTY, NEVADA
MY COMMISSION EXPIRES, 5-1, 2002.



g&a Gray & Associates INC.
CIVIL ENGINEERS • PLANNERS • SURVEYORS
130 Vine Street Reno, Nevada 89503
(702) 329-2911 • (702) 329-6469 Fax • grayassoc1@aol.com

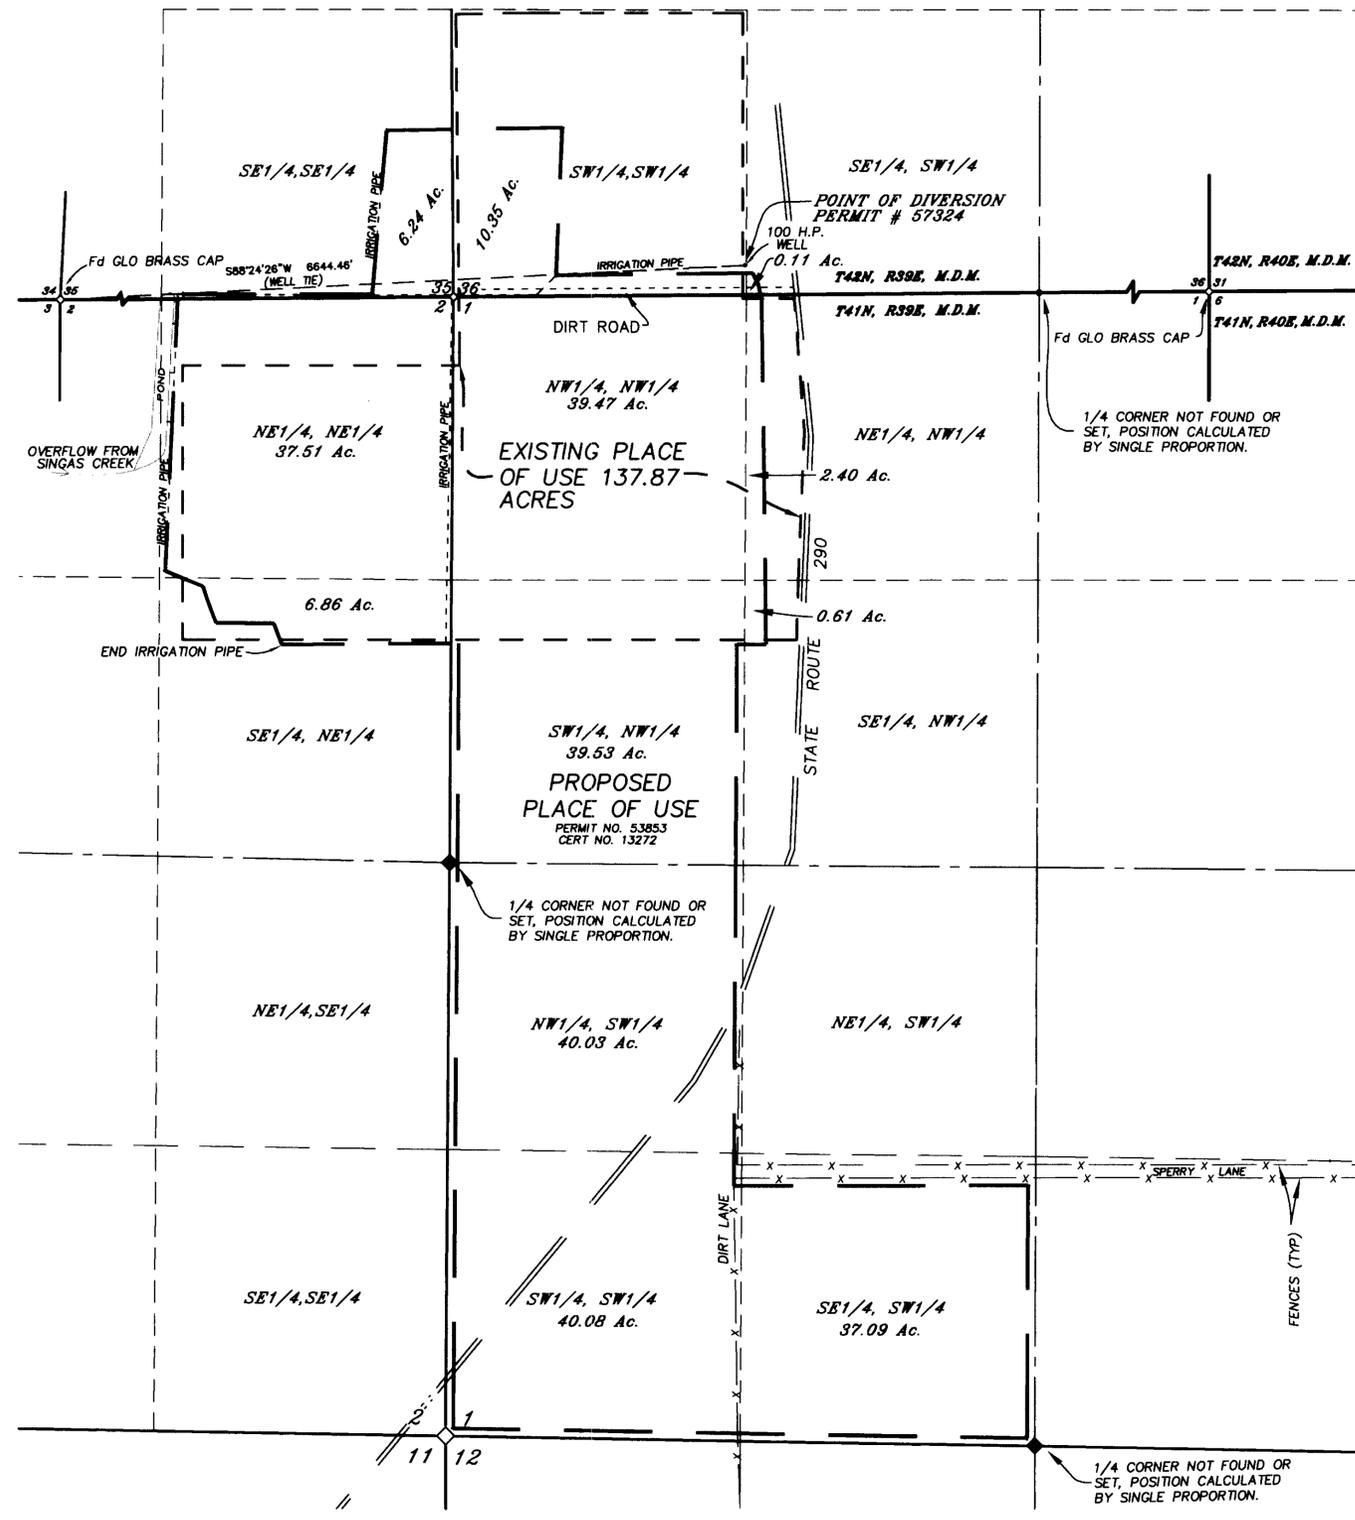

STATE ENGINEER'S USE

FILED
DEC 21 2001
STATE ENGINEER'S OFFICE

MAP TO ACCOMPANY APPLICATION TO
CHANGE PLACE OF USE
UNDER PERMIT NO. 57324
FOR IRRIGATION PURPOSES
BY
DAVID J. AND THOMAS C. CASSINELLI
FROM UNDERGROUND SOURCES
HUMBOLDT CO. - NEVADA
SHEET 1 OF 1

84250 68331

\\sre\eng\99186\01\Map\99186POLU.dwg - 12/21/2001 01:51:45 PM, AC