



BASIS OF BEARING
 N01°43'09"W - BEING THE WEST LINE OF THE SOUTHWEST QUARTER (SW 1/4) OF SECTION 8, TOWNSHIP 21 SOUTH, RANGE 54 EAST, M.D.B. & M., NYE COUNTY, NEVADA AS PER MAP TO ACCOMPANY PROOF OF BENEFICIAL USE UNDER PERMIT NO. 29050 SIGNED JULY 26, 1976 FILED WITH THE STATE OF NEVADA DIVISION OF WATER RESOURCES

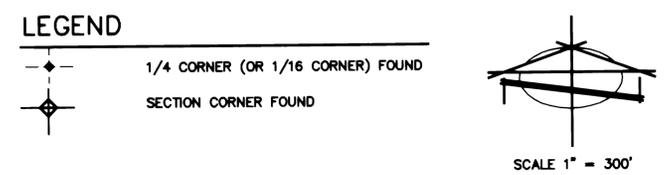

STATE OF NEVADA }
 COUNTY OF CLARK } SS

I, STEPHEN F. TURNER, BEING FIRST DULY SWORN, DEPOSE AND SAY THAT THIS MAP CONSISTING OF ONE (1) SHEET HAS BEEN CORRECTLY DRAWN TO THE DESIGNATED SCALE FROM FIELD NOTES OF A SURVEY MADE UNDER MY DIRECT SUPERVISION AND DIRECTION ON THE 18TH DAY OF MARCH 2001, THAT IT TRULY AND CORRECTLY REPRESENTS THE PROPOSED LOCATION AND EXTENT OF THE WORKS USED TO DIVERT WATER FROM AN UNDERGROUND SOURCE IN THE PAHRUMP VALLEY BASIN, NYE COUNTY, NEVADA, BY NYE COUNTY ON BEHALF OF MITCHELL LINVILLE, FOR QUASI MUNICIPAL PURPOSES UNDER APPLICATION AND PERMIT NO. 29050; THAT THE EXISTING POINT OF DIVERSION UNDER APPLICATION AND PERMIT NO. 29050; IS CORRECTLY SHOWN HEREON. THAT THE EXISTING PLACE OF USE UNDER APPLICATION AND PERMIT NO. 29050; AND THE PLACE OF USE APPLIED FOR UNDER THIS APPLICATION TO CHANGE THE POINT OF DIVERSION MANNER OF USE, AND PLACE OF USE OF THE WATER ARE CORRECTLY DESIGNATED HEREON; AND THAT THE LANDS UPON WHICH WATER APPROPRIATED UNDER APPLICATION AND PERMIT NO. 29050 ARE TO BE USED IS ACCURATELY OUTLINED HEREON AND SAID LANDS ARE OWNED OR CONTROLLED BY MITCHELL LINVILLE.

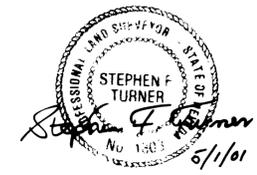


STEPHEN F. TURNER, PE, PLS 1803
 STATE WATER RIGHTS SURVEYOR NO. 396

SUBSCRIBED AND SWORN TO BEFORE ME THE 14TH DAY OF May, 2001.




Joanna K. Miller
 JOANNA K. MILLER, NOTARY PUBLIC IN AND FOR SAID COUNTY AND STATE

MY APPOINTMENT EXPIRES ON THE 9TH DAY OF MARCH, 2003.

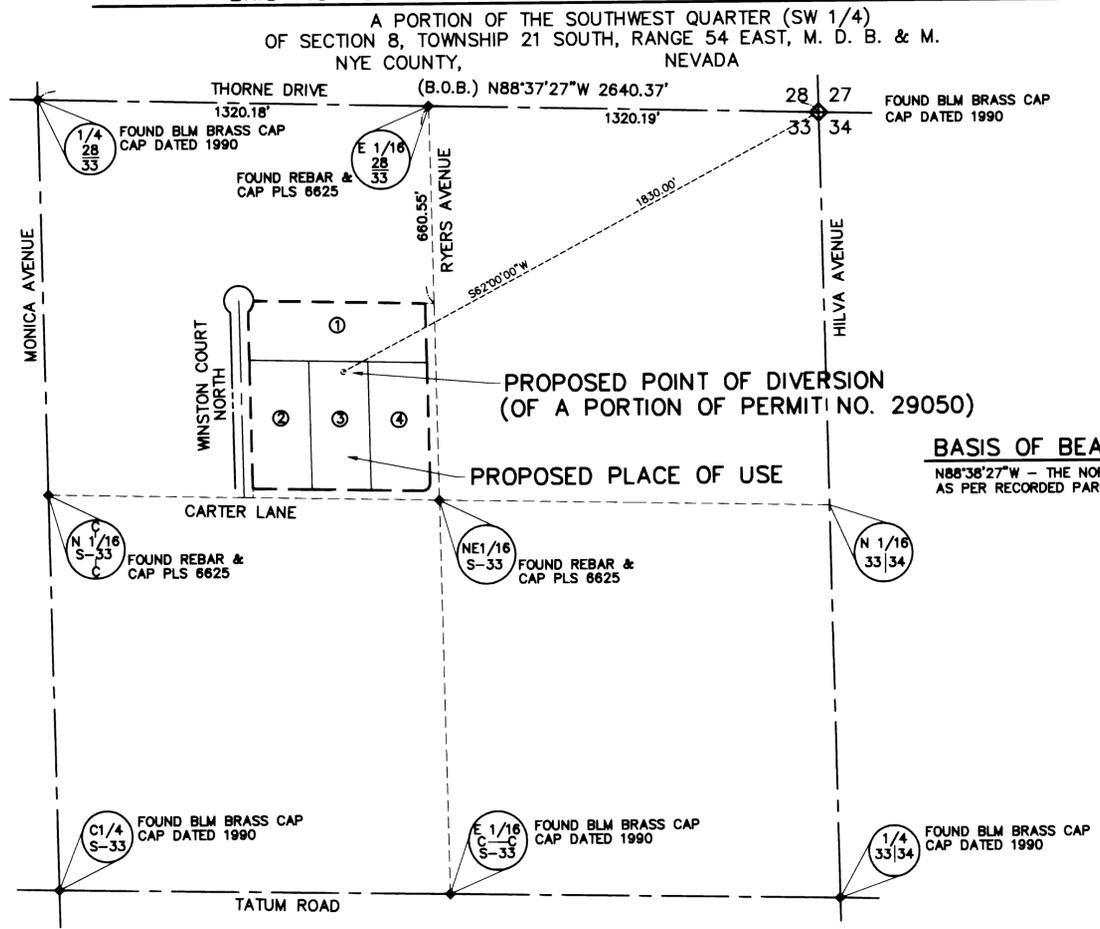

BASIS OF BEARING
 N88°38'27"W - THE NORTH LINE OF SECTION 33, TOWNSHIP 21 SOUTH, RANGE 54 EAST, M.D.B. & M., AS PER RECORDED PARCEL MAP, FILE 453785 NYE COUNTY RECORDS, NEVADA.

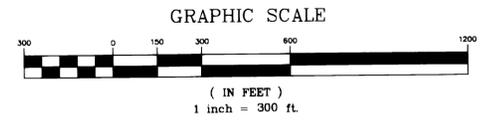

STATE ENGINEER'S USE

67488

South 1/16 corner of Section 8 should read "S 1/16 7/8" not "S 1/16 12/7". Cy 6-6-01


FILED
 MAY 09 2001
 STATE ENGINEER'S OFFICE

MAP TO ACCOMPANY AN APPLICATION TO CHANGE THE POINT OF DIVERSION, MANNER OF USE AND PLACE OF USE OF A PORTION OF THE WATER APPROPRIATED UNDER APPLICATION & PERMIT NUMBER 29050

BY: NYE COUNTY ON BEHALF OF MITCHELL LINVILLE
 FOR: QUASI MUNICIPAL PURPOSES
 FROM: AN UNDERGROUND SOURCE, NYE COUNTY, NEVADA.

PROPOSED POINT OF DIVERSION AND PLACE OF USE
 A PORTION OF THE SOUTHEAST QUARTER (SE 1/4) NORTHWEST QUARTER (NW 1/4) NORTHEAST QUARTER (NE 1/4) OF SECTION 33, TOWNSHIP 21 SOUTH, RANGE 54 EAST, M. D. B. & M. NYE COUNTY, NEVADA


BAUGHMAN AND TURNER, INC.
 CIVIL ENGINEERING, LAND PLANNING, LAND SURVEYING
 1210 HINSON STREET LAS VEGAS, NEVADA, 89102
 702-870-8771 FAX 702-878-2695

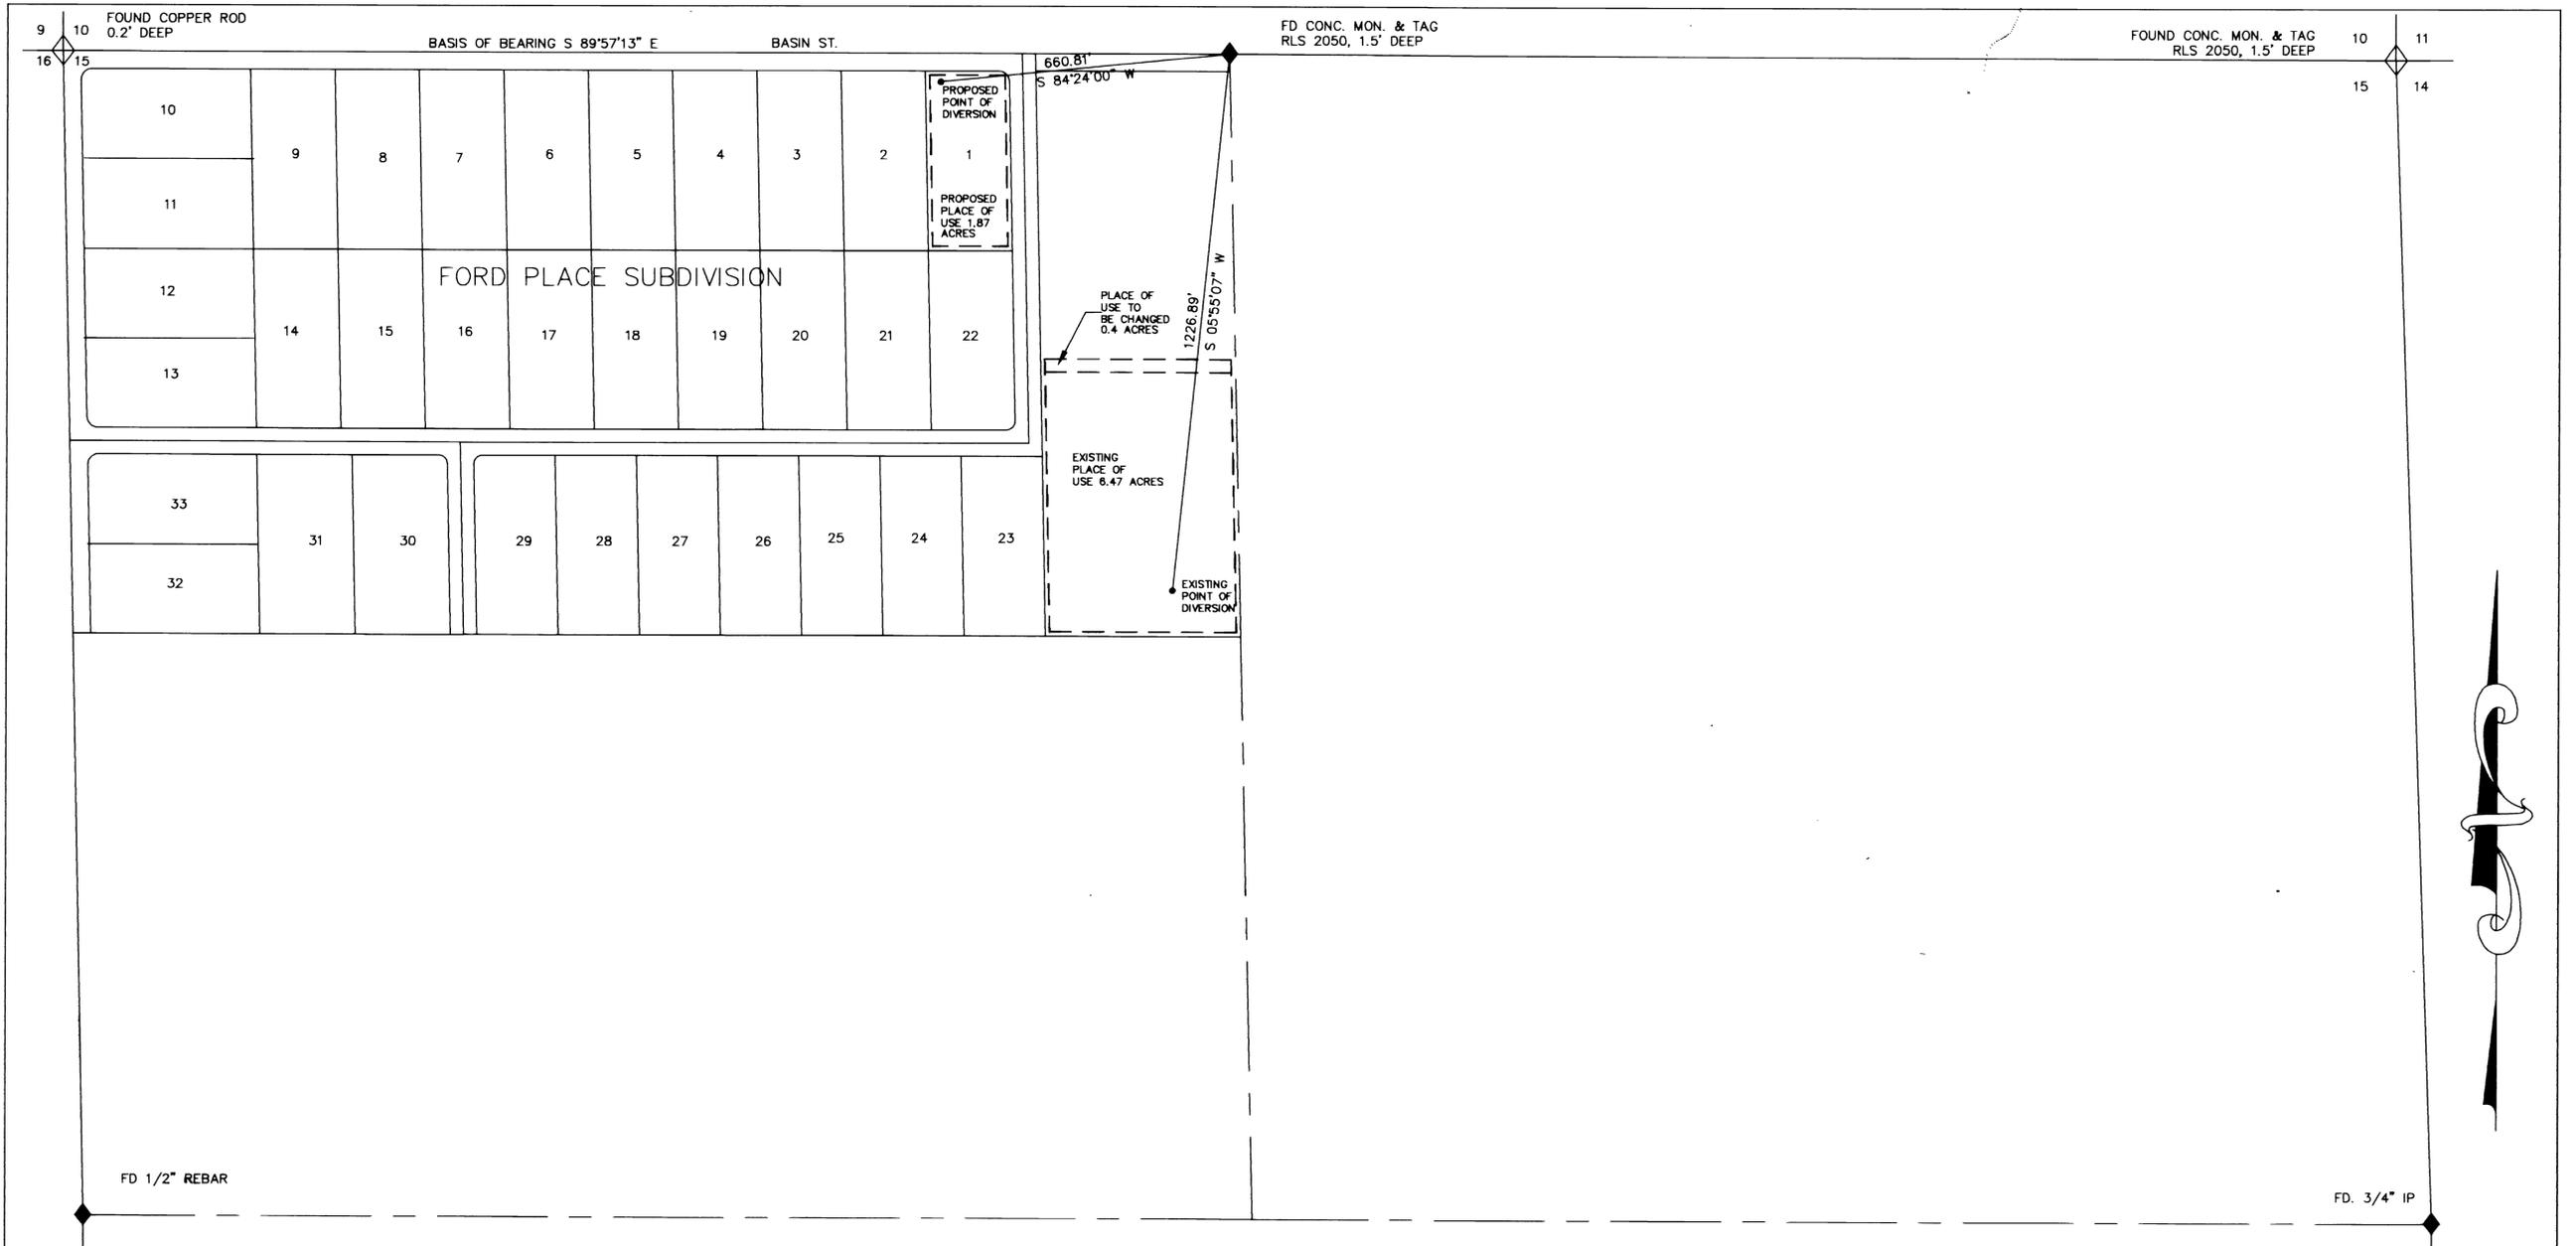

T. 20 S., R. 53 E., MDM

STATE OF NEVADA }
COUNTY OF NYE } SS

I, WALLACE T. BOUNDY, BEING FIRST DULY SWORN, DEPOSE AND SAY THAT THIS MAP, CONSISTING OF 1 SHEET, NUMBERED FROM 1 TO 1, INCLUSIVE HAS BEEN CORRECTLY DRAWN TO THE DESIGNATED SCALE FROM FIELD NOTES OF A SURVEY MADE BY ME, OR UNDER MY SUPERVISION AND DIRECTION, ON THE 16TH OF MAY 1995; THAT IT TRULY AND CORRECTLY REPRESENTS THE PROPOSED LOCATION AND EXTENT OF THE WORKS TO DIVERT WATER FROM AN UNDERGROUND SOURCE IN NYE COUNTY, STATE OF NEVADA, BY THE BOARD OF NYE COUNTY COMMISSIONERS, FOR QUASI MUNICIPAL PURPOSES. THAT THE PROPOSED POINT OF DIVERSION, THE APPROXIMATE LOCATION AND SIZE OF THE DIVERTED CHANNEL OR OTHER CONDUIT, THE PLACE AND MANNER OF USE, AND THE LOCATION AND NAMES OF ALL OTHER WORKS OR STREAMS WHICH ARE CROSSED BY, OR CONNECTED WITH THE SAID WORKS, ARE FULLY AND CORRECTLY DESIGNATED THEREON

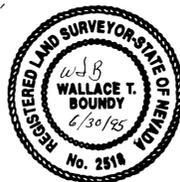

Wallace T. Boundy
WALLACE T. BOUNDY, PLS #2518


SUBSCRIBED AND SWORN TO BEFORE ME THIS 20th DAY OF June, 1995, 1995.
NOTARY PUBLIC IN AND FOR NYE COUNTY, STATE OF NEVADA.
MY COMMISSION EXPIRES July 20, 1996.



Terri Godfrey

BASIS OF BEARING:
NORTH LINE OF SECTION 15 FROM THE NORTHWEST SECTION CORNER TO THE NORTH 1/4 CORNER BEING N 89°57'13" W AS PER "FORD PLACE SUBDIVISION MAP" OFFICIAL NYE COUNTY RECORDS #67949

LEGEND:
◊ FOUND SECTION CORNER AS DESCRIBED
● FOUND 1/4 CORNER AS DESCRIBED
• POINT OF DIVERSION
— PLACE OF USE

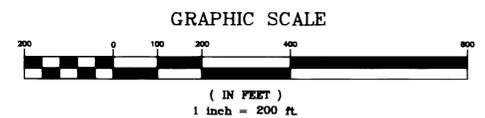

STATE ENGINEER'S USE

FILED
JUL 10 1995
STATE ENGINEER'S OFFICE

MAP TO ACCOMPANY APPLICATION TO CHANGE THE POINT OF DIVERSION, MANNER OF USE AND PLACE OF USE OF A PORTION OF THE WATER UNDER PERMIT #12744, CERTIFICATE # 5105 FOR QUASI MUNICIPAL BY THE BOARD OF NYE COUNTY COMMISSIONERS FROM AN UNDERGROUND SOURCE IN COUNTY OF NYE, STATE OF NEVADA

68345 68344 67394 67755 67044 66464 65304 61276