
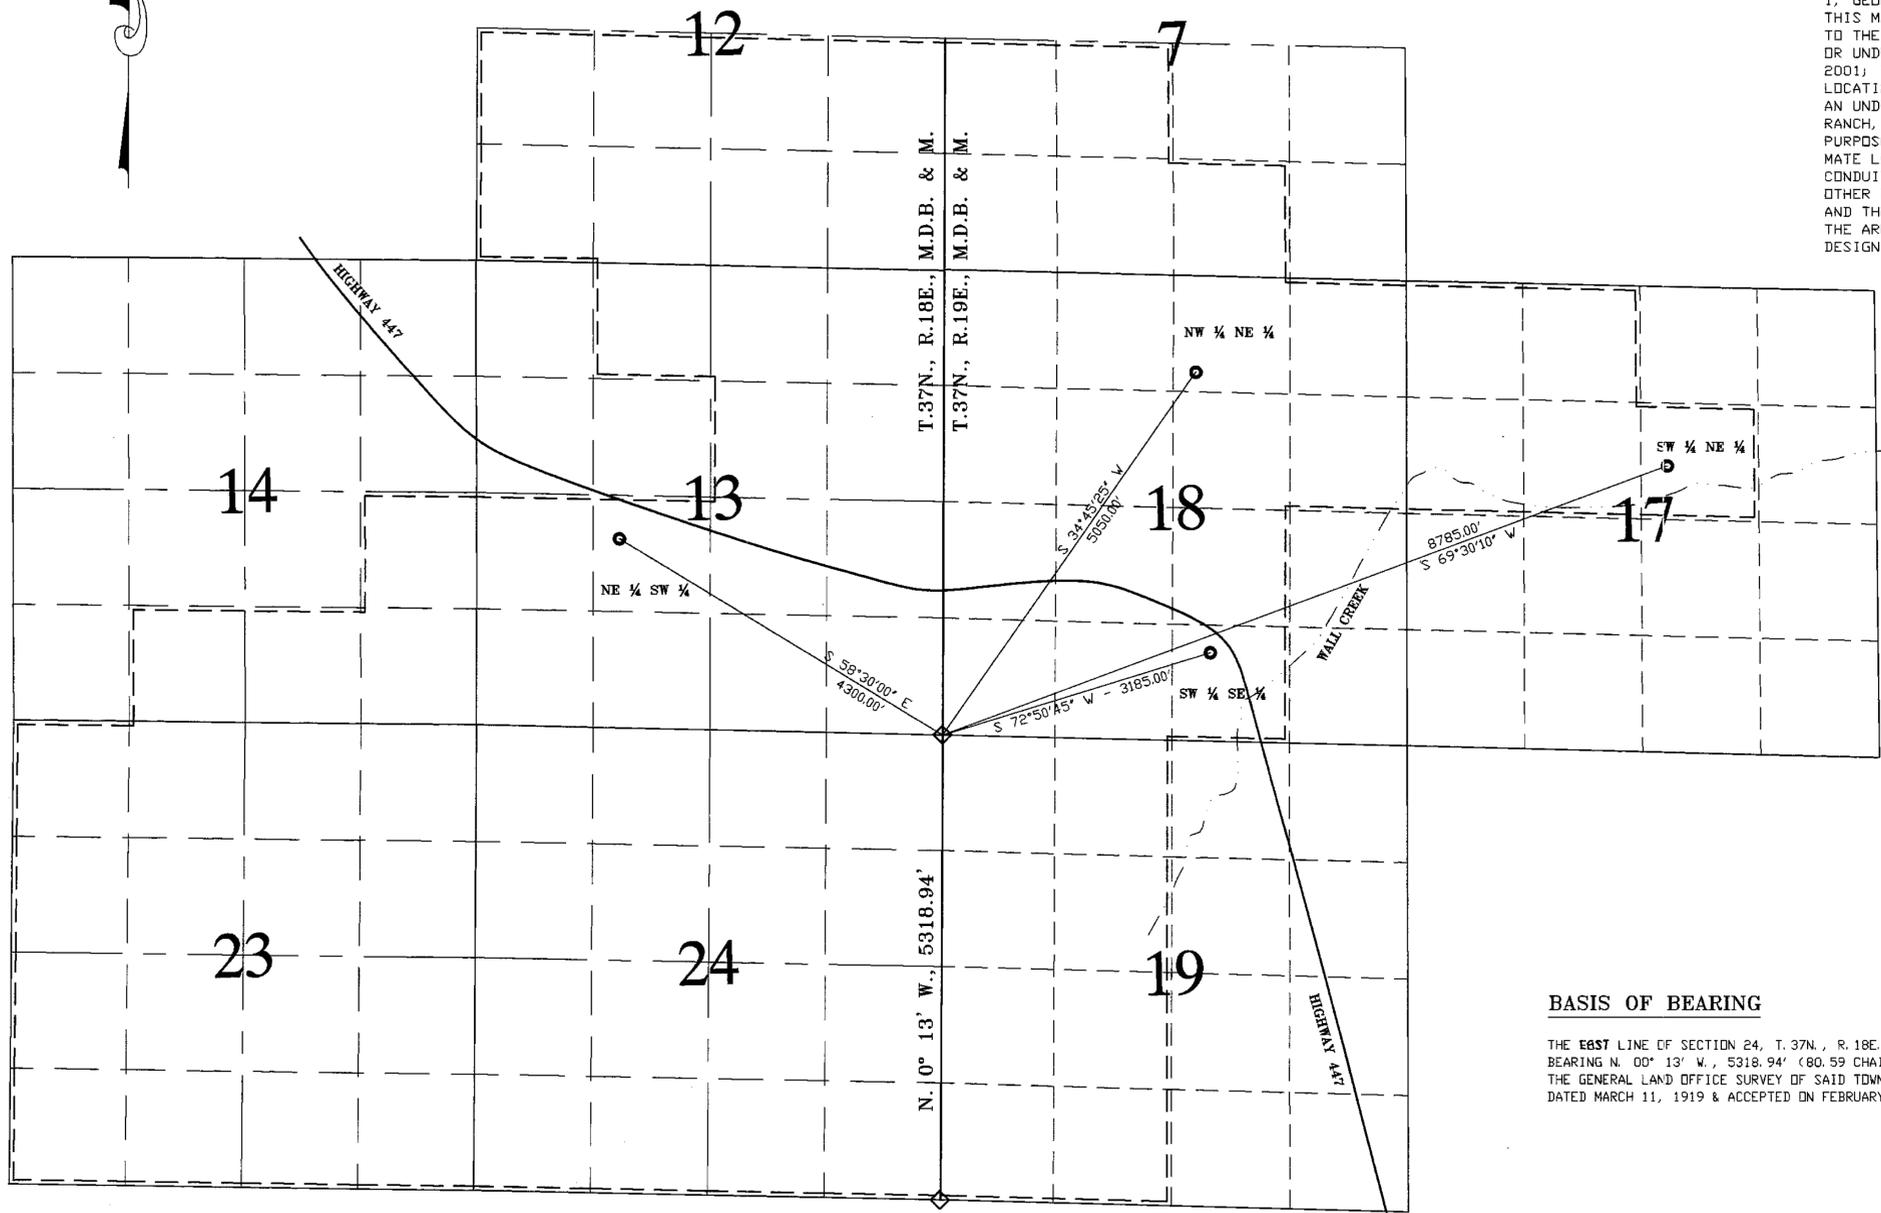



STATE OF NEVADA
WASHOE COUNTY


SS

I, GEORGE M. THIEL, BEING FIRST DULY SWORN, DEPOSE AND SAY THAT THIS MAP, CONSISTING OF ONE (1) SHEET, HAS BEEN CORRECTLY DRAWN TO THE DESIGNATED SCALE FROM FIELD NOTES OF A SURVEY MADE BY ME OR UNDER MY DIRECTION AND SUPERVISION, ON OR BEFORE APRIL 10, 2002; THAT IT TRULY AND CORRECTLY REPRESENTS THE PROPOSED LOCATION AND EXTENT OF THE WORKS USED TO DIVERT WATER FROM AN UNDERGROUND SOURCE IN WASHOE COUNTY, NEVADA BY DUCK LAKE RANCH, LLC, A NEVADA LIMITED LIABILITY COMPANY FOR IRRIGATION PURPOSES; THAT THE PROPOSED POINT OF DIVERSION, THE APPROXIMATE LOCATION AND SIZE OF THE DIVERTING CHANNEL OR OTHER CONDUIT, ALL RESERVOIRS OR BASINS, THE LOCATION AND NAMES OF OTHER WORKS WHICH CROSS OR CONNECT WITH THE PROPOSED WORKS, AND THE BOUNDARY OF ALL LANDS, SHOWING BY 40-ACRE SUBDIVISIONS, THE AREAS BEING PLACED TO IRRIGATION, ARE FULLY AND CORRECTLY DESIGNATED THEREON.

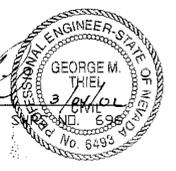



 GEORGE M. THIEL

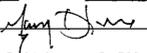
SUBSCRIBED AND SWORN TO BEFORE ME
 THIS 4th DAY OF March, 2002.
 (NOTARY SIGNATURE)
 NOTARY PUBLIC IN AND FOR WASHOE COUNTY, NEVADA.
 MY COMMISSION EXPIRES 10/1/05.

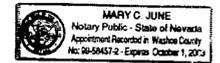


BASIS OF BEARING

THE EAST LINE OF SECTION 24, T. 37N., R. 18E., M. D. B. & M.
 BEARING N. 00° 13' W., 5318.94' (80.59 CHAINS) PER
 THE GENERAL LAND OFFICE SURVEY OF SAID TOWNSHIP & RANGE
 DATED MARCH 11, 1919 & ACCEPTED ON FEBRUARY 17, 1920.

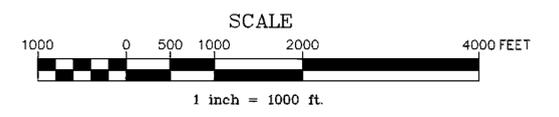

LEGEND

- PROPOSED POINT OF DIVERSION
- ◇ FOUND SECTION CORNER (GLD BRASS CAP)
- PROPOSED PLACE OF USE

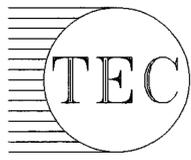
THIEL ENGINEERING CONSULTANTS
 P.O. Box 70458 Reno, Nevada 89570-0458
 (775)352-7800 Fax (775)352-7929

STATE ENGINEER'S USE

68426 through 68429

FILED
 MAR 04 2002
 STATE ENGINEER'S OFFICE

MAP
 TO ACCOMPANY APPLICATIONS TO
 APPROPRIATE THE PUBLIC WATERS OF THE
 STATE OF NEVADA
 BY
**DUCK LAKE RANCH, LLC, A NEVADA
 LIMITED LIABILITY COMPANY**
 FOR IRRIGATION PURPOSES
 FROM AN UNDERGROUND SOURCE
 WASHOE COUNTY NEVADA

85500 85499 85466 85159T68429 68428 68427 68426