


LEGEND

- ✚ - FOUND SECTION CORNER AS DESCRIBED
- ✚ - FOUND 1/4 CORNER AS DESCRIBED

STATE OF NEVADA)
 COUNTY OF LYON) ss

I, Corey L. Rice being first duly sworn, depose and say that this map, consisting of 1 sheet, numbered 1 of 1, inclusive, has been correctly drawn to the designated scale from field notes of a survey made by me, or under my supervision and direction, on February 4, 2002; that it truly and correctly represents the proposed location and extent of the works used to divert water from an underground source in Lyon County, Nevada, by Smith Valley Fire Protection District for Commercial (Fire Suppression) and Domestic Use. That the proposed site of diversion, the approximate location and size of the diverting channel or other conduit, all reservoirs or basins, the location and names of all other works which will cross or connect with the proposed works, and the boundary of all lands, showing by 40-acre subdivisions the areas proposed to be served, are fully and correctly designated thereon.


Subscribed and sworn to before me on
 this 18 day of March, 2002.
Corey L. Rice
 Notary Public in and for Lyon County, Nevada.
 My Commission Expires: 2-24-2005

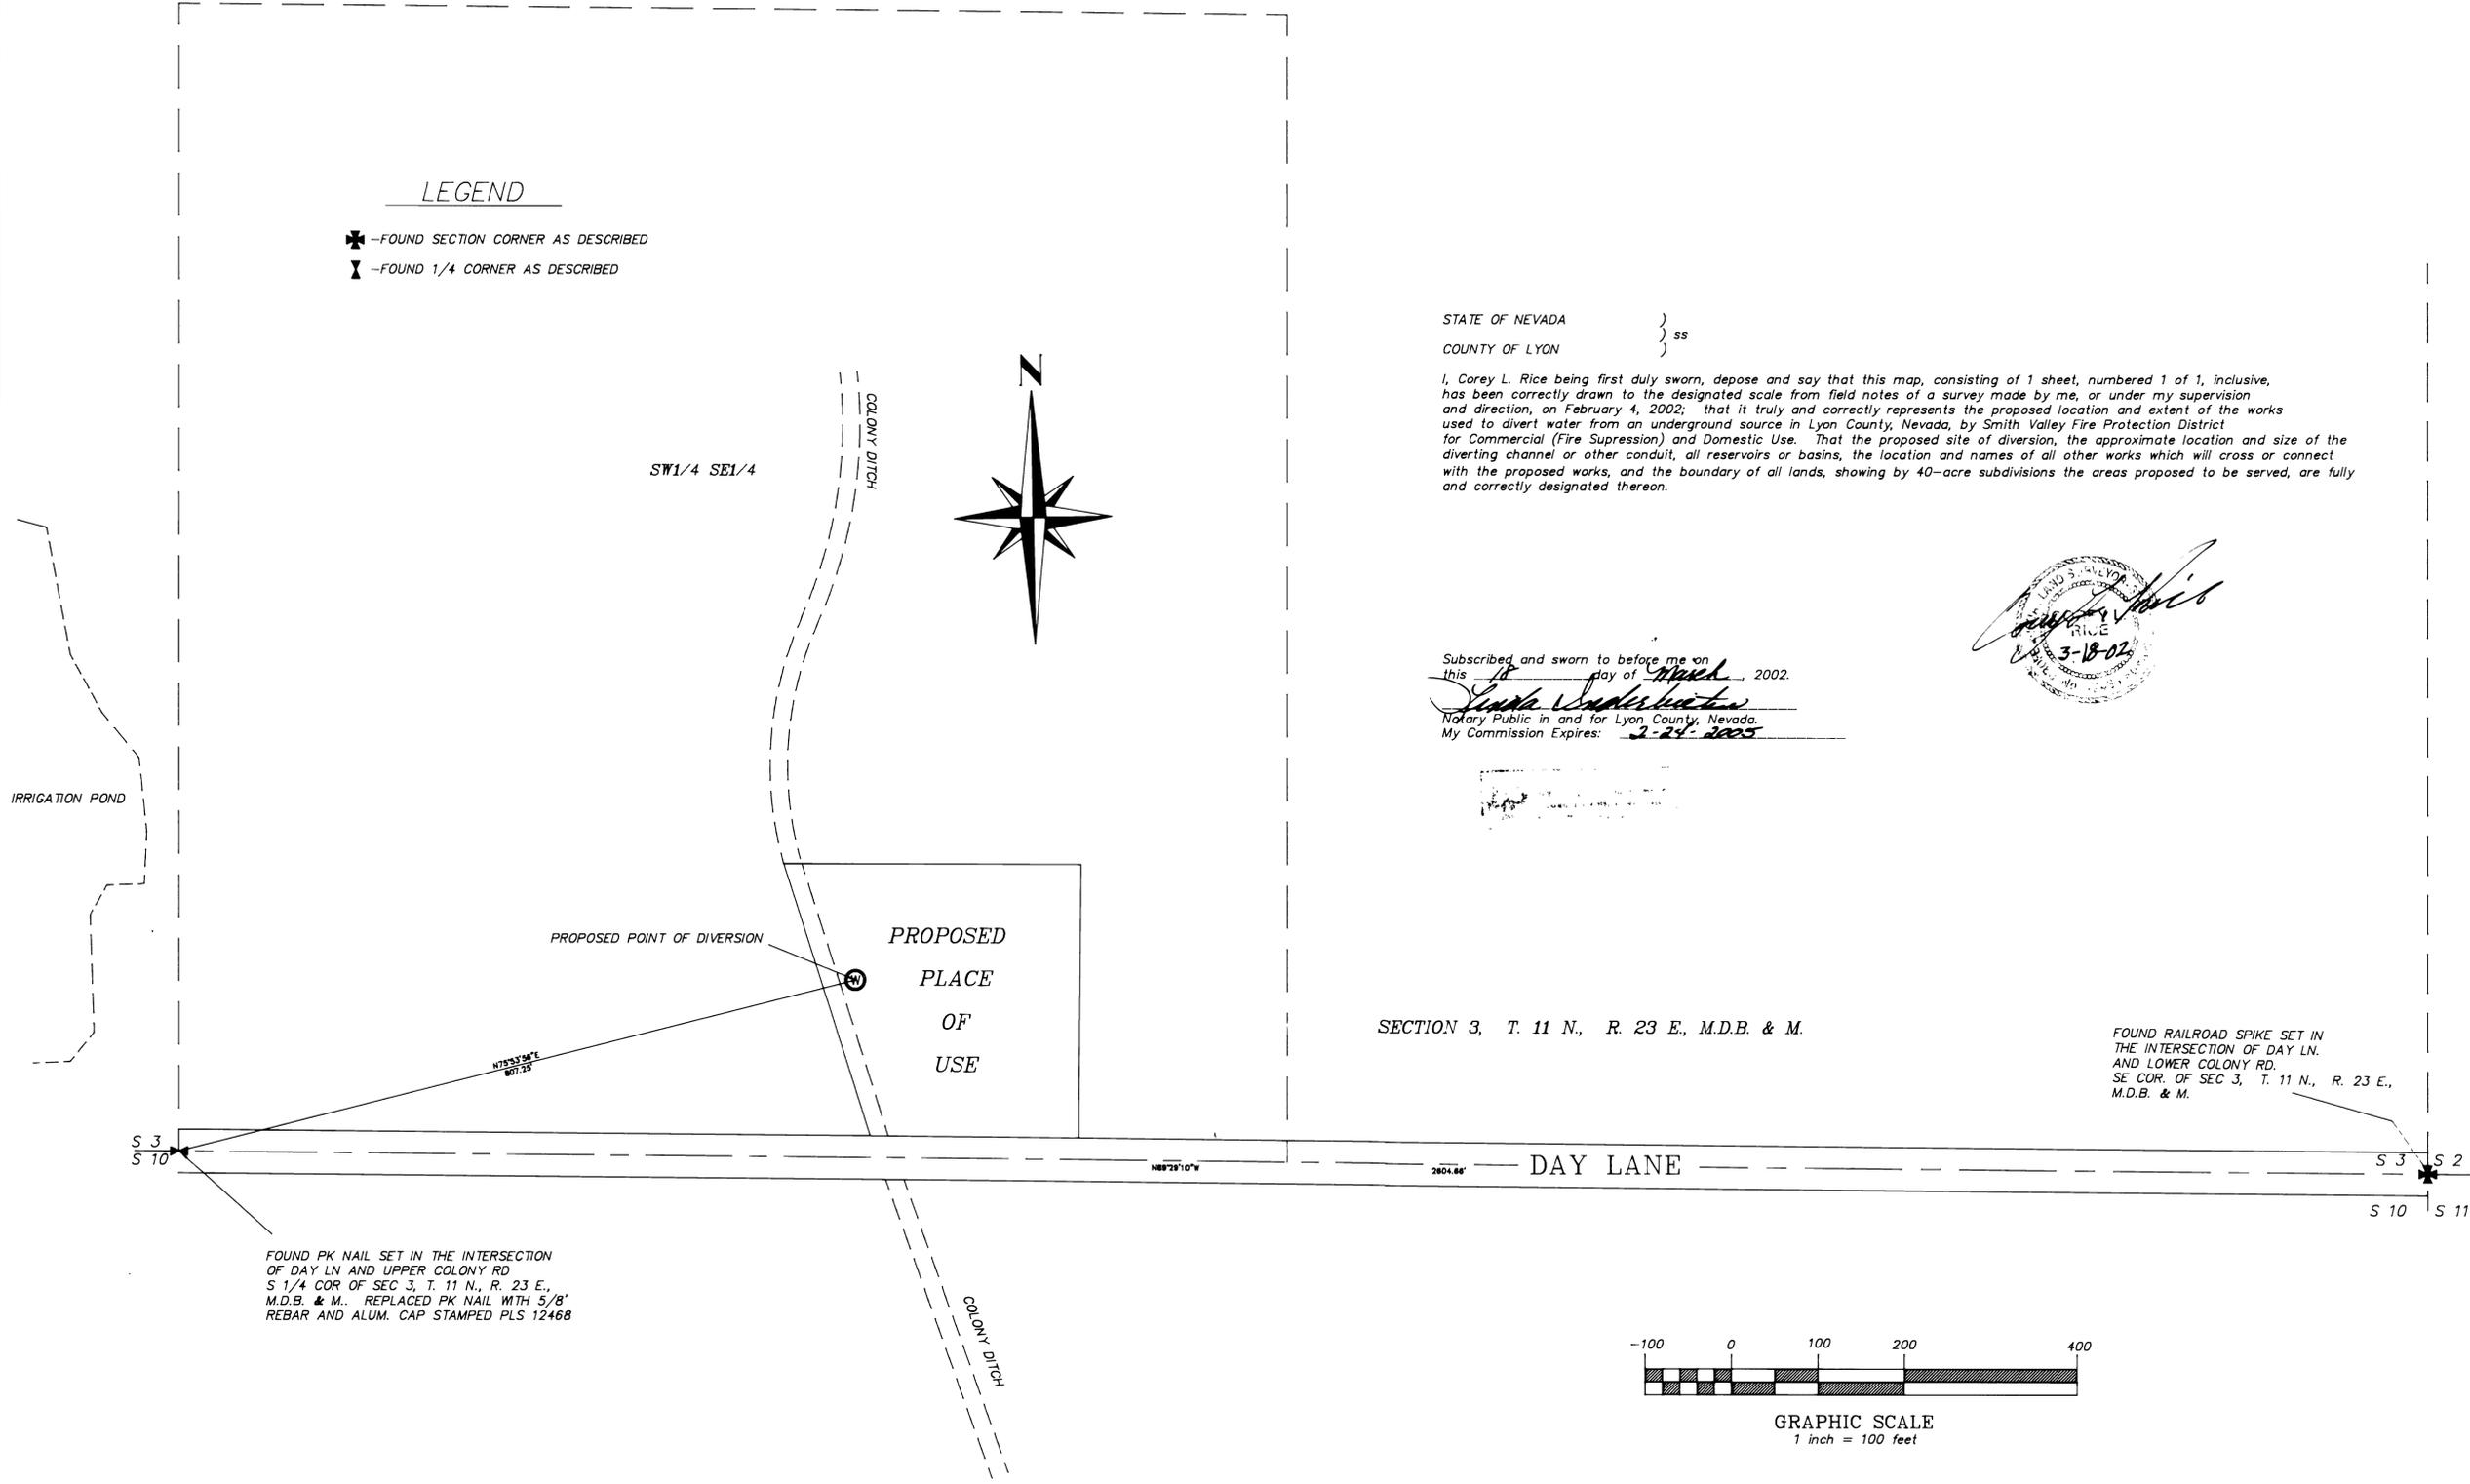

SECTION 3, T. 11 N., R. 23 E., M.D.B. & M.

FOUND RAILROAD SPIKE SET IN THE INTERSECTION OF DAY LN. AND LOWER COLONY RD. SE COR. OF SEC 3, T. 11 N., R. 23 E., M.D.B. & M.

FOUND PK NAIL SET IN THE INTERSECTION OF DAY LN AND UPPER COLONY RD S 1/4 COR OF SEC 3, T. 11 N., R. 23 E., M.D.B. & M.. REPLACED PK NAIL WITH 5/8\"/>

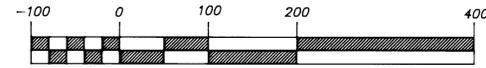

GRAPHIC SCALE
 1 inch = 100 feet

BASIS OF BEARING : S. LINE OF THE SE 1/4 OF SEC 3, T. 11 N., R. 23 E., M.D.B. & M. (N 89° 29' 10\"/>

STATE ENGINEER'S USE



MAP TO ACCOMPANY APPLICATION TO APPROPRIATE WATER
 BY: SMITH VALLEY FIRE PROTECTION DISTRICT
 FOR: COMMERCIAL (Fire Supression) & DOMESTIC USE
 FROM: AN UNDERGROUND SOURCE
 IN: LYON COUNTY, NEVADA

RICE ENGINEERING, INC.
 CIVIL ENGINEERING AND SURVEYING
 720 S. MAIN ST., STE. B, YERINGTON, NV 89447
 (775) 463-2463