



**HIGH DESERT ENGINEERING**  
 CONSULTING ENGINEERING & SURVEYING  
 640 IDAHO STREET  
 ELKO, NEVADA 89801  
 (775) 738-4053

W202004

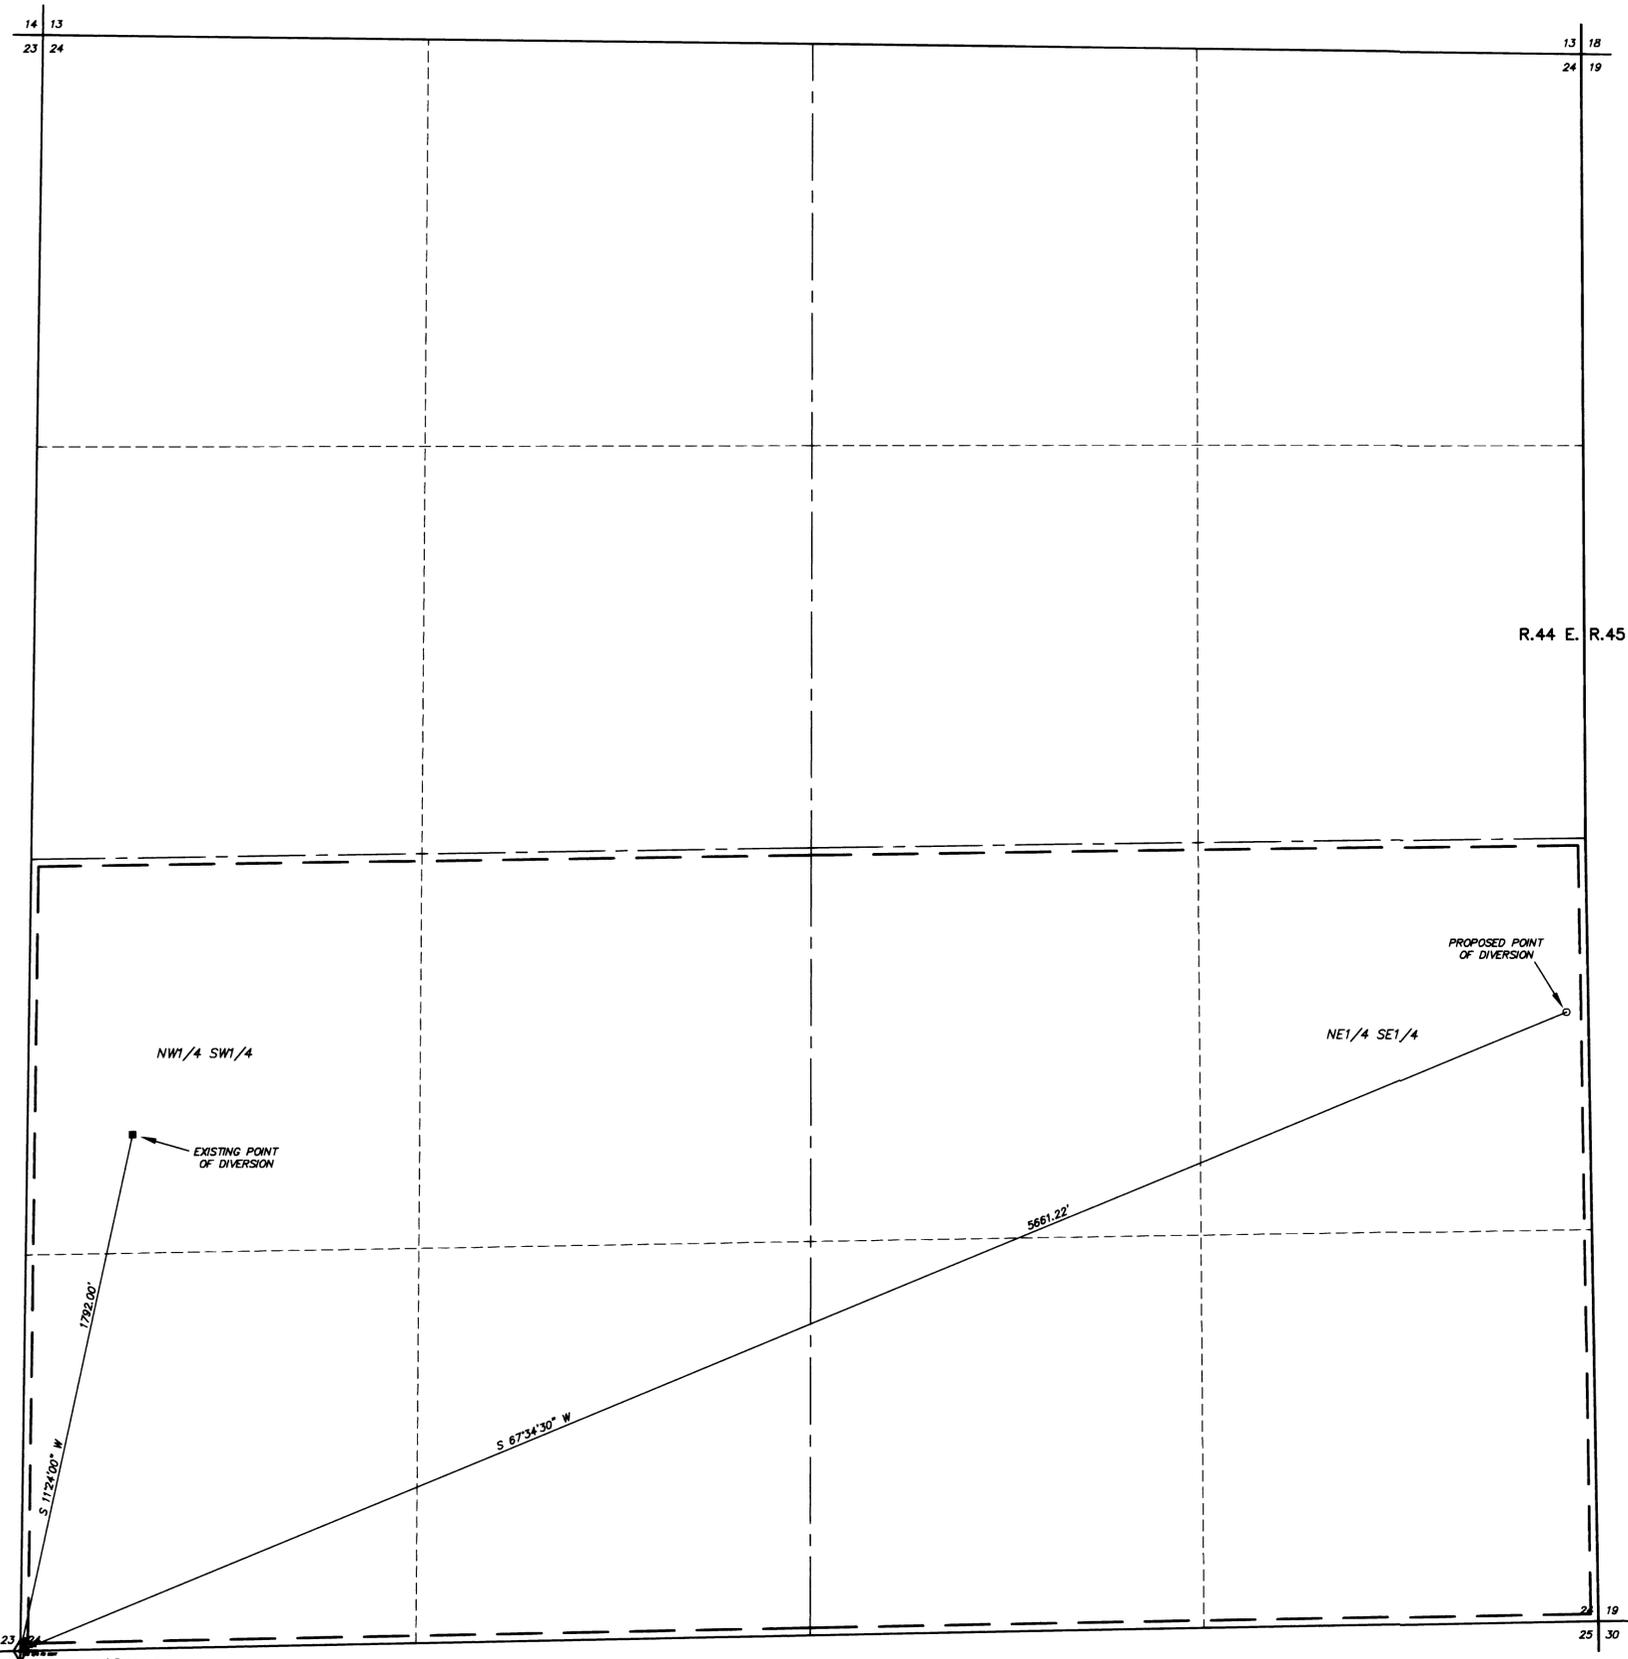

R.44 E. R.45 E.

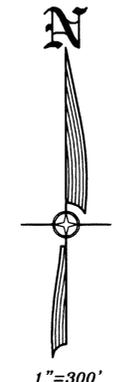

STATE OF NEVADA }  
 COUNTY OF ELKO } SS.

I, ROBERT E. MORLEY, BEING FIRST DULY SWORN, DEPOSE AND SAY THAT THIS MAP, CONSISTING OF 1 SHEET, NUMBERED FROM 1 TO 1, INCLUSIVE, HAS BEEN CORRECTLY DRAWN TO THE DESIGNATED SCALE FROM FIELD NOTES OF A SURVEY MADE BY ME, OR UNDER MY SUPERVISION AND DIRECTION, BETWEEN THE 30TH DAY OF JANUARY, 2002, AND THE 31ST DAY OF JANUARY, 2002; THAT IT TRULY AND CORRECTLY REPRESENTS THE PROPOSED LOCATION AND EXTENT OF THE WORKS USED TO DIVERT WATER FROM UNDERGROUND, IN LANDER COUNTY, NEVADA, BY RUSSELL LANE PARKER AND TAMMY LAVON PARKER, FOR IRRIGATION PURPOSES; THAT THE PROPOSED POINT OF DIVERSION, THE APPROXIMATE LOCATION AND SIZE OF THE DIVERTING CHANNEL OR OTHER CONDUIT, ALL RESERVOIRS OR BASINS, THE LOCATION AND NAMES OF ALL OTHER WORKS WHICH WILL CROSS OR CONNECT WITH THE PROPOSED WORKS, AND THE BOUNDARY OF ALL LANDS, SHOWING BY 40-ACRE SUBDIVISIONS THE AREAS PROPOSED TO BE SERVED, ARE FULLY AND CORRECTLY DESIGNATED THEREON.

STATE WATER RIGHT SURVEYOR NO. 688

ROBERT E. MORLEY  
 No. 6203

SUBSCRIBED AND SWORN TO BEFORE ME  
 THIS 7<sup>th</sup> DAY OF FEBRUARY, 2002.

FLOYD M. FISK  
 Notary Public  
 State of Nevada  
 Elko County, Nevada  
 98-0770-6  
 My appointment expires February 28, 2002.


NOTARY PUBLIC IN AND FOR ELKO COUNTY, NEVADA.  
 MY COMMISSION EXPIRES: FEB 26, 2002.

**LEGEND**

◊ = FOUND SECTION CORNER

— — — — — = PROPOSED PLACE OF USE

BASIS OF BEARINGS: G.P.S. WITH ACCURACY OF 1CM ± 2PPM HORIZONTAL

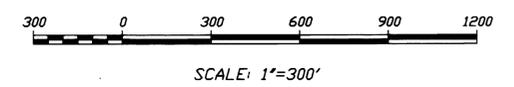

25 FOUND 5/8" REBAR WITHOUT CAP

T.34 N., R.44 E.  
 M.D.B. & M.

STATE ENGINEERS USE

6246

FEB 11 2002

MAP TO ACCOMPANY APPLICATION TO CHANGE THE POINT OF DIVERSION OF A PORTION UNDER PERMIT NO. 22891, CERTIFICATE NO. 8056 FOR IRRIGATION USE BY RUSSELL LANE PARKER AND TAMMY LAVON PARKER FROM UNDERGROUND IN LANDER COUNTY, NEVADA