

SECTION	SUBDIVISION	TOWN-SHIP	RANGE	CULTIVATED ACREAGE	DESCRIPTION OF CULTURE	DATE OF FIRST CULTURE
23	NW 1/4 NW 1/4	11 N	23 E	38	ALFALFA	
"	SW 1/4 NW 1/4	"	"	35	"	

STATE of NEVADA }  
 COUNTY of ORMSBY } ss

I, Walter G. Reid, being first duly sworn, depose and say that this map, consisting of one sheet, has been correctly drawn to the designated scale from field notes of a survey made by me on the 15th day of November, 1966, that it truly and correctly represents the location and extent of the works used to divert water from an underground source, in Lyon County, by Sam J. and Alice S. Strieby, for irrigation and domestic purposes under Application No. 18990. That the point of diversion, the location, size of the diverting channel, location and description of all measuring devices, the location and extent of lands owned or controlled by the applicant upon which water applied for under Application No. 18990 is used, together with the area and kind of culture in each 40-acre subdivision, and the location and names of all other works or streams which are crossed by or connected with said works are fully and correctly designated thereon.

*Walter G. Reid*  
 State Water Rights Surveyor

Subscribed and sworn to before me this 30<sup>th</sup> day of November, 1966.

*Mrs. Hilda Sherwood*  
 Notary Public in and for Ormsby  
 County, Nevada



SCALE - 1" = 200'



CERTIFICATE NO. 6269 ISSUED 4-28-67


**FILED**  
 NOV 30 1966  
 STATE ENGINEER'S OFFICE

MAP  
 TO ACCOMPANY PROOF  
 OF BENEFICIAL USE UNDER  
 APPLICATION NO. 18990  
 FOR IRRIGATION & DOMESTIC BY  
 SAM J. & ALICE S. STRIEBY  
 FROM UNDERGROUND SOURCE

684711 64816 T 18990



W<sup>1</sup>/<sub>2</sub> SECTION 8  
T.9 N., R.24 E., M.D.B. & M.

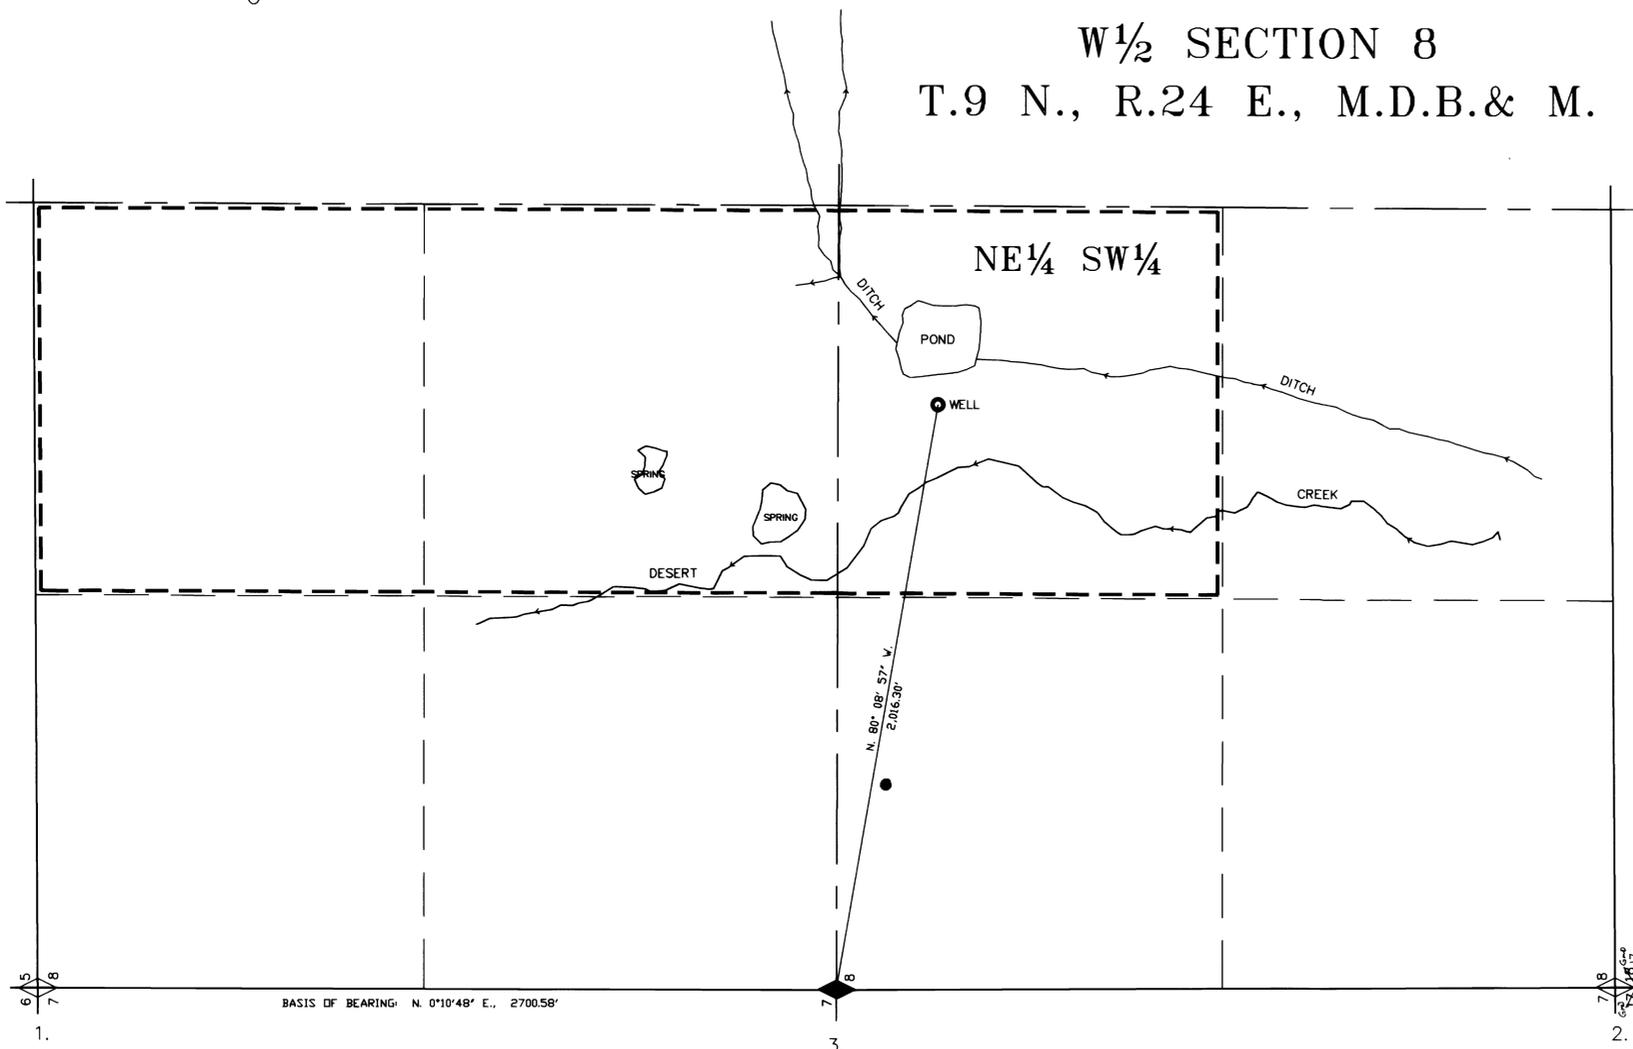


STATE OF NEVADA }  
WASHOE COUNTY } SS

I, GEORGE M. THIEL, BEING FIRST DULY SWORN, DEPOSE AND SAY THAT THIS MAP, CONSISTING OF ONE (1) SHEET, HAS BEEN CORRECTLY DRAWN TO THE DESIGNATED SCALE FROM FIELD NOTES OF A SURVEY MADE BY ME OR UNDER MY SUPERVISION AND DIRECTION, ON OR BEFORE MARCH 5, 1999. THAT THIS MAP TRULY AND CORRECTLY REPRESENTS THE PROPOSED LOCATIONS AND EXTENT OF WORKS USED TO DIVERT WATER FROM AN UNDERGROUND SOURCE IN LYON COUNTY BY LANCE D'BANION FOR IRRIGATION AND STOCK WATER PURPOSES. THAT THE POINT OF DIVERSION, THE APPROXIMATE LOCATION AND SIZES OF THE DIVERTING CHANNEL OR OTHER CONDUIT, ALL RESERVOIRS OR BASINS, THE LOCATIONS AND NAMES OF ALL OTHER WORKS WHICH WILL CROSS OR CONNECT WITH THE PROPOSED WORKS, AND THE BOUNDARY OF ALL LANDS, SHOWING BY 40-ACRE SUBDIVISIONS THE AREAS PROPOSED TO BE SERVED, ARE FULLY AND CORRECTLY DESIGNATED THEREON.

*George M. Thiel 4/6/99*  
GEORGE M. THIEL SWRS NO. 696

SUBSCRIBED AND SWORN TO BEFORE ME  
A NOTARY PUBLIC IN AND FOR WASHOE  
COUNTY, NEVADA, THIS 9th DAY OF  
March 1999.  
*Yolanda Fillipone*

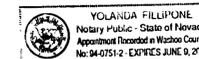


BASIS OF BEARING: N. 0°10'48" E., 2700.58'

DESCRIPTION OF FOUND POINTS

1. FOUND A 4" DIAMETER ROCK MOUND WITH 8"x10"x18" STONE WITH 5 NOTCHES ON THE S & E SIDES, WITH LEAD & TAG "PLS4957" IN THE ORIGINAL STONE. A 5' HIGH FENCE POST WITH USFS BOUNDARY SIGNS AND SMALL ROCK MOUND BEARS S82°E, 25' FROM CORNER. ACCEPTED AS SEC. CDR. 5/6/7/8 PER USSGD 1878 SURVEY AND #185324.
2. FOUND A SMALL 2' DIAMETER ROCK MOUND WITH 24"x12"x9" STONE LYING NORTH WITH 4 POSSIBLE NOTCHES ON SOUTH FACE AND POSSIBLE NOTCHES ON LICHEN-COVERED ROCK FACE. BEARING TREE, PINON PINE 14" DIA. AT BASE, BLAZE AND PARTIALLY LEGIBLE SCRIBING, TREE BEARS S74°W, 28'. SET 1 1/2" DIA. ALUMINUM CAP INSCRIBED PLS 4957 ON 5/8" DIA. REBAR IN ROCK MOUND. ACCEPTED AS SEC. CDR. 7/8/17/18 PER USSGD 1878 SURVEY.
3. FOUND A 2 1/2" DIAMETER ROCK MOUND WITH 16"x12"x9" STONE INSCRIBED 1/4' UNDER PINION PINE TREE. NO BEARING TREES. SET 1 1/2" DIA. ALUMINUM CAP INSCRIBED PLS 4957 ON 5/8" REBAR IN ROCK MOUND. ACCEPTED AS 1/4 CORNER 7/8 PER USSGD 1878 SURVEY.

BASIS OF BEARINGS

THE WEST SECTION LINE OF THE NW 1/4 OF SECTION 8, T.9N., R.24E., M.D.B. & M., BEARING N. 0°10'48" E., A DISTANCE OF 2700.58', AS SHOWN ON ADJUSTMENT OF BOUNDARY LINE MAP FILED ON BEHALF OF MUSTANG PROPERTIES LIMITED PARTNERSHIP AS DOCUMENT #210169 IN THE OFFICE OF THE LYON COUNTY RECORDER.

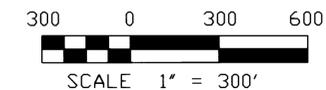

LEGEND:

- PROPOSED PLACE OF USE
-  FND. SECTION CORNER AS DESCRIBED
-  FND. 1/4 SECTION CORNER AS DESCRIBED

**TEC** THIEL ENGINEERING CONSULTANTS  
Civil Engineering Water Rights Consulting  
Land Use Planning Surveying  
P.O. Box 70458 • Reno, Nevada 89570-0458  
(775) 352-7800 • Fax (775) 352-7929

STATE ENGINEER'S USE ONLY FILED

MAR 09 1999

STATE ENGINEERS ASSOCIATION

MAP

TO ACCOMPANY APPLICATION TO CHANGE THE  
POINT OF DIVERSION, MANNER & PLACE OF USE  
OF A PORTION OF THE WATERS HERETOFORE  
APPROPRIATED UNDER PERMIT 12156, CERT. 3397  
BY  
LANCE D'BANION  
FOR IRRIGATION AND STOCK WATER PURPOSES  
FROM AN UNDERGROUND SOURCE

LYON COUNTY

NEVADA

68491L 68151 67174T 66037T 65469 65170T 64961