


MAP TO ACCOMPANY APPLICATION TO CHANGE PLACE OF USE AND POINT OF DIVERSION OF A PORTION OF PERMIT NO. 24582 CERT. #7673




BASIS OF BEARING
N 28°00'00" E OF BEING THE CENTERLINE OF LAS VEGAS BLVD. SOUTH PER EXISTING BASE RIGHT MAP FOR 24582

EXISTING PLACE OF USE
PORTION OF THE NE1/4 NE1/4 SECTION 9 AND A PORTION OF THE NW1/4 NW1/4 SECTION 10, T21S, R61E, M.D.M.

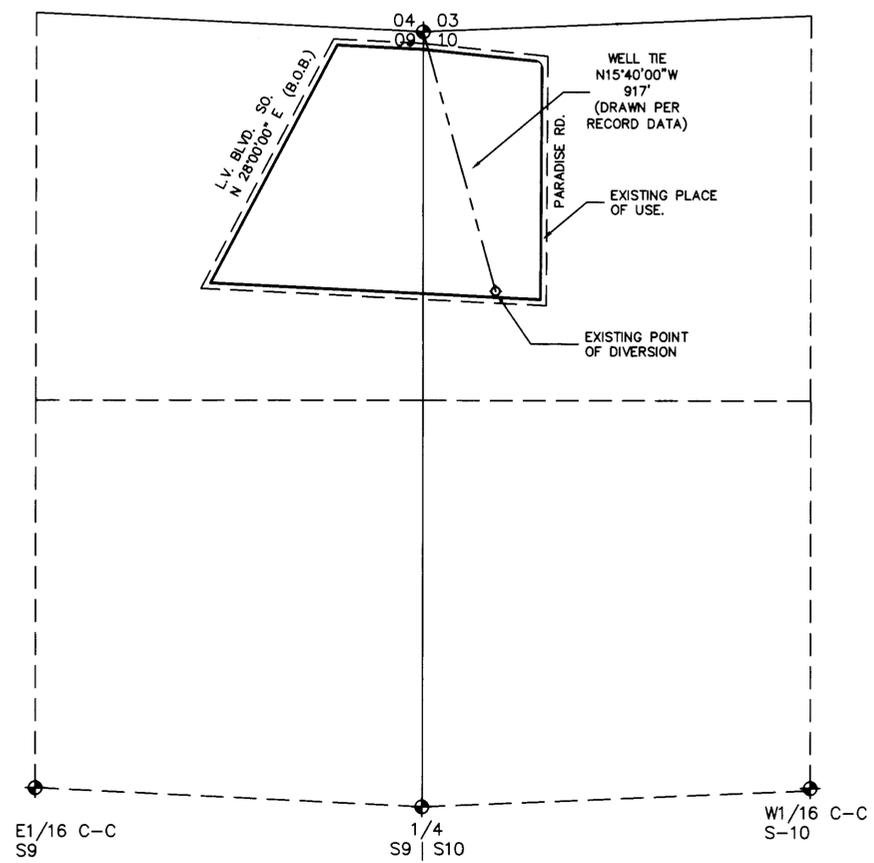

LEGEND
B.O.B. BASIS OF BEARINGS
MONUMENTS FOUND AS SHOWN

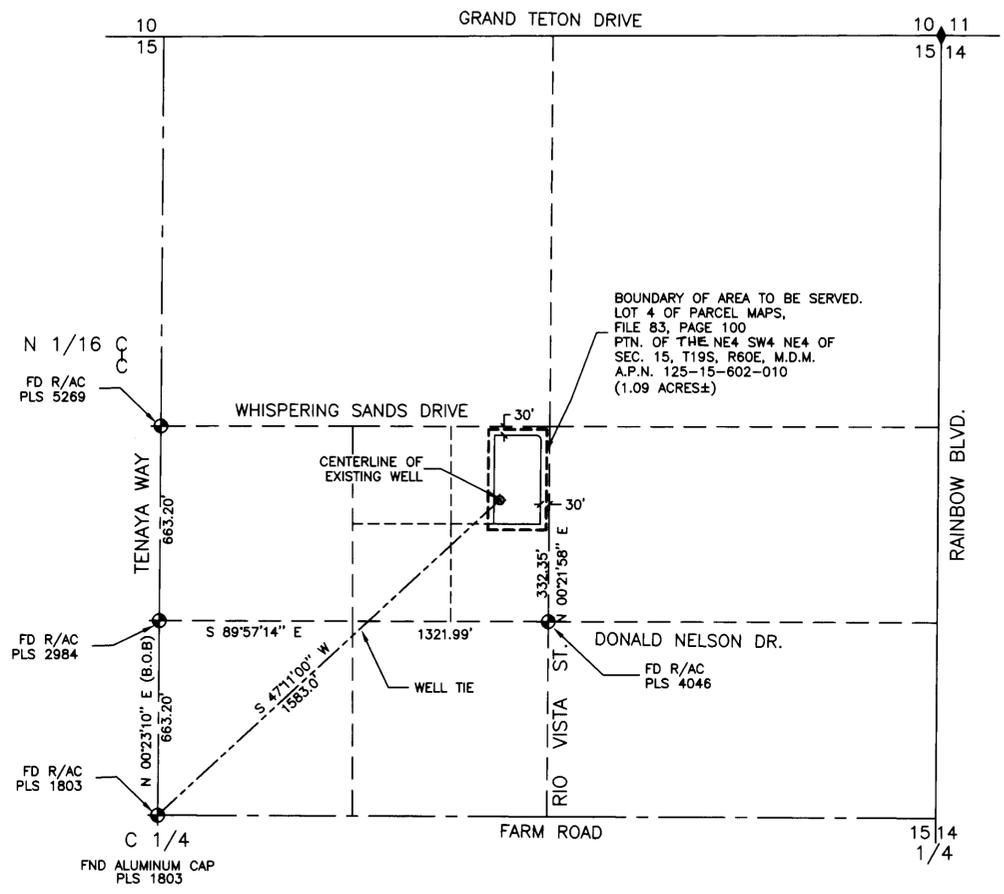


PROPOSED PLACE OF USE.
A PORTION OF THE SOUTHWEST QUARTER (SW 1/4) OF THE NORTHEAST QUARTER (NE 1/4) OF SEC. 15, T19S, R60E, M.D.M

ACKNOWLEDGEMENT

STATE OF NEVADA
COUNTY OF CLARK
THIS INSTRUMENT WAS ACKNOWLEDGED BEFORE ME ON 2/12/2002
BY ROBERT FULSTONE

68508 CERTIFICATE NO. 16814 ISSUED 6-25-07

I, ROBERT FULSTONE, BEING FIRST DULY SWORN DEPOSE AND SAY THAT THIS MAP CONSISTING OF ONE SHEET HAS BEEN CORRECTLY DRAWN TO THE DESIGNATED SCALE FROM THE FIELD NOTES OF THE SURVEY MADE UNDER MY SUPERVISION AND DIRECTION ON 1/25/2002 AND THAT IS TRULY AND CORRECTLY REPRESENTS THE PROPOSED LOCATION AND EXTENT OF THE WORKS USED TO DIVERT WATER FROM AN UNDERGROUND SOURCE IN THE LAS VEGAS VALLEY BASIN BY G. ROBERT DEIRO AND/OR JOAN M. DEIRO FOR QUASI-MUNICIPAL USE, THAT THE PROPOSED POINT OF DIVERSION, THE APPROXIMATE LOCATION AND SIZE OF THE DIVERTING CHANNEL OR OTHER CONDUIT, THE PLACE AND MANNER OF USE AND THE LOCATION AND USE OF ALL OTHER STREAMS, WHICH ARE CROSSED OR CONNECTED WITH THE SAID WORKS ARE FULLY AND CORRECTLY DESIGNATED THEREON.

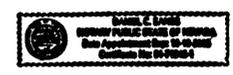


Daniel C. Eanes
DANIEL C. EANES
NOTARY PUBLIC IN AND FOR SAID COUNTY AND STATE
MY COMMISSION EXPIRES ON OCTOBER 18, 2005

BASIS OF BEARINGS

N 00°23'10" E BEING THE WEST LINE OF THE SW 1/4 OF THE NE1/4 SECTION 15, TOWNSHIP 19 SOUTH, RANGE 60 EAST, M.D.M. PER FILE 100, PAGE 83 OF PARCEL MAPS

Robert Fulstone
ROBERT FULSTONE
STATE WATER RIGHTS SURVEYOR
NEVADA CERTIFICATE NO. 639

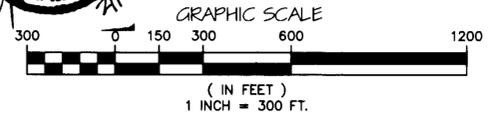

DRAWN BY: MONARCH DESIGN	FULSTONE ENTERPRISES
DATE: 01/31/2001	940 S. MARTIN LUTHER KING BOULEVARD
DWG #: JJ3-29	LAS VEGAS, NV 89109
FILE NAME: 3219WRT.DWG	PHONE (702) 382-8141 FAX (702) 382-3103
SCALE: 1" = 300'	EMAIL: fulstone@fulstone.com

STATE ENGINEER'S USE

68-08

FILED
FEB 19 2002
STATE ENGINEER'S OFFICE

(S)

MAP TO ACCOMPANY APPLICATION FOR CHANGE OF PLACE OF USE AND POINT OF DIVERSION OF A PORTION OF PERMIT NO. 24582 CERT. NO. 7673

FOR: G. ROBERT DEIRO AND/OR JOAN M. DEIRO

PURPOSE: QUASI-MUNICIPAL
FROM: AN UNDERGROUND SOURCE IN CLARK COUNTY, NEVADA