


MAP TO ACCOMPANY APPLICATION TO CHANGE PLACE OF USE AND POINT OF DIVERSION OF A PORTION OF PERMIT NO. 24582 CERT. #7673

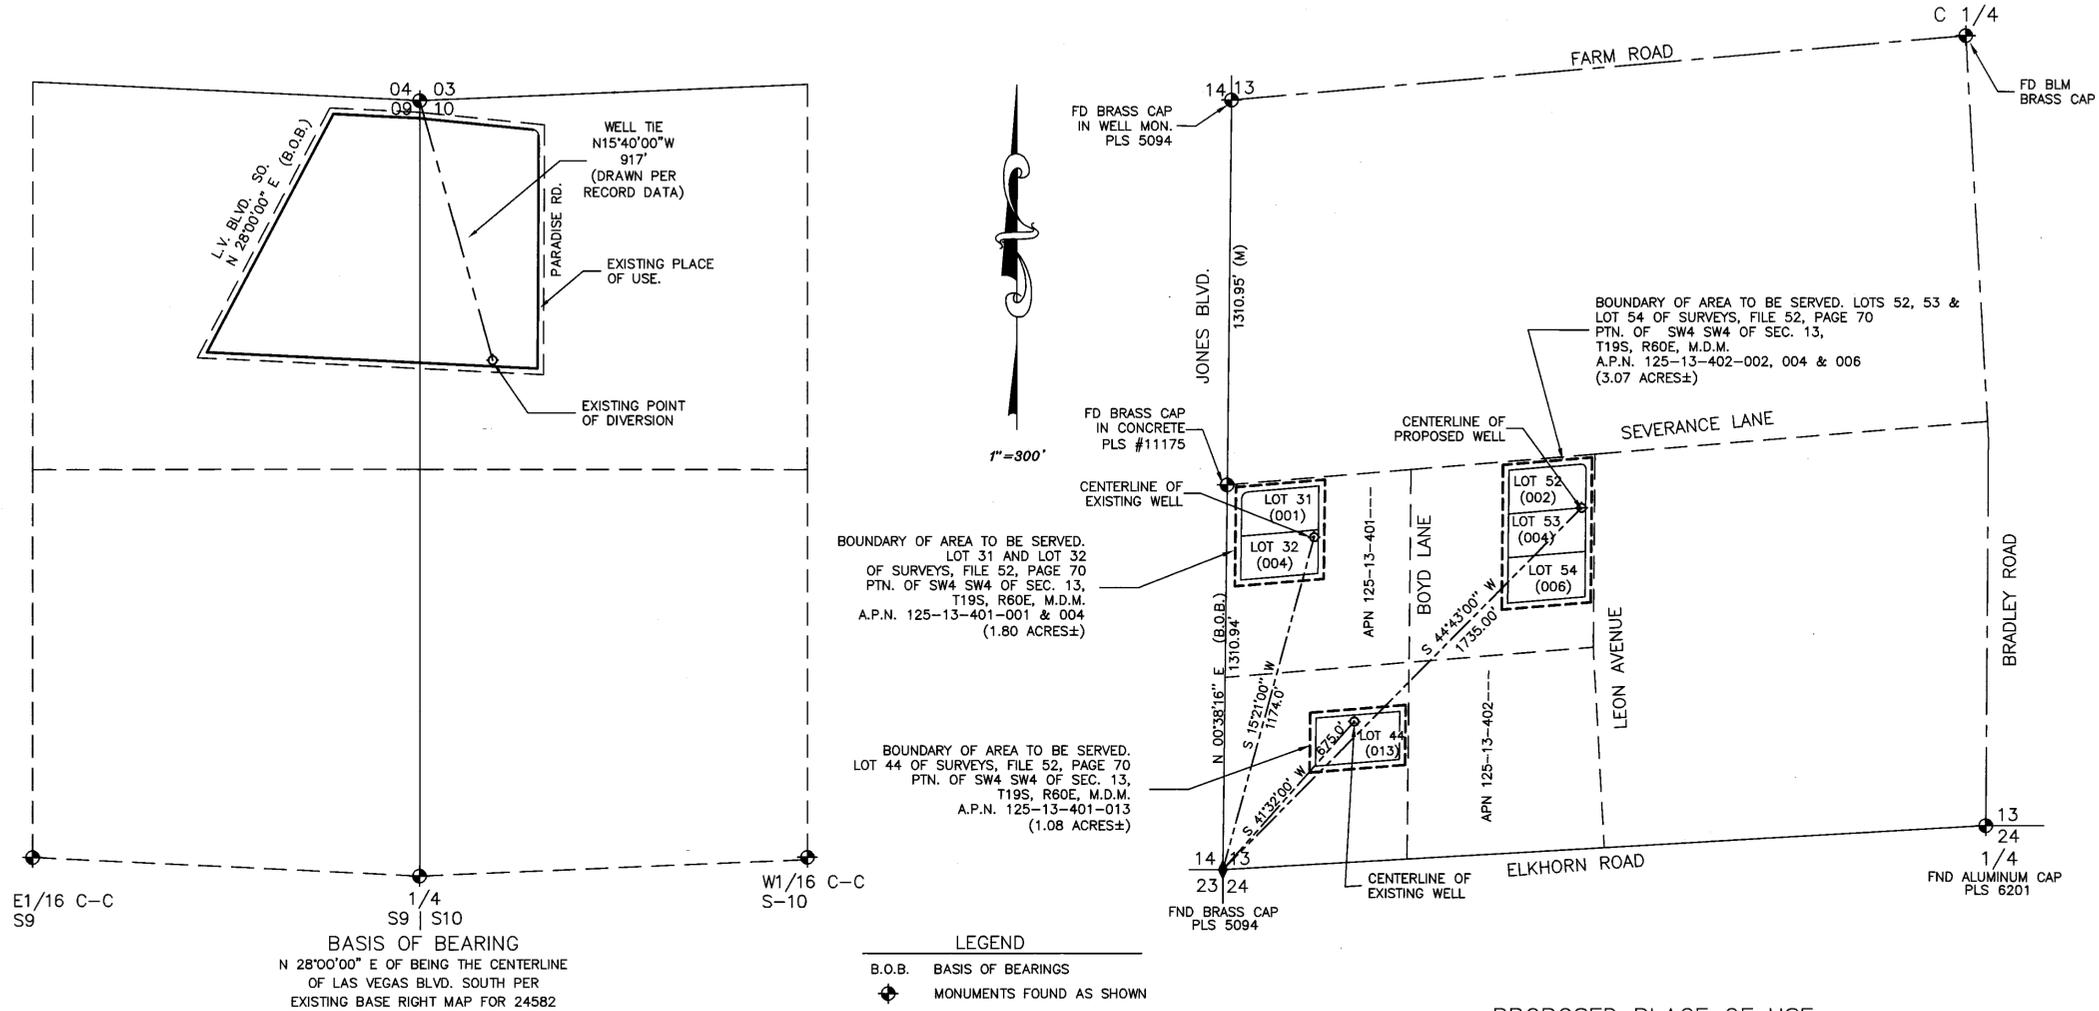

E1/16 C-C S9  
1/4 S9 | S10  
W1/16 C-C S-10

BASIS OF BEARING  
N 28°00'00" E OF BEING THE CENTERLINE OF LAS VEGAS BLVD. SOUTH PER EXISTING BASE RIGHT MAP FOR 24582

EXISTING PLACE OF USE  
PORTION OF THE NE1/4 NE1/4 SECTION 9 AND  
A PORTION OF THE NW1/4 NW1/4 SECTION 10,  
T21S, R61E, M.D.M.


LEGEND  
B.O.B. BASIS OF BEARINGS  
MONUMENTS FOUND AS SHOWN

PROPOSED PLACE OF USE.  
A PORTION OF THE SOUTHWEST QUARTER (SW 1/4)  
OF THE SOUTHWEST QUARTER (SW 1/4) OF  
SEC. 13, T19S, R60E, M.D.M

ACKNOWLEDGEMENT

STATE OF NEVADA  
COUNTY OF CLARK

THIS INSTRUMENT WAS ACKNOWLEDGED BEFORE ME ON 1/23/02  
BY ROBERT FULSTONE

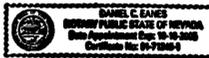

*Daniel C. Eanes*  
DANIEL C. EANES  
NOTARY PUBLIC IN AND FOR SAID COUNTY AND STATE  
MY COMMISSION EXPIRES ON OCTOBER 18, 2005

BASIS OF BEARINGS


N 00°38'16" E BEING THE WEST LINE OF THE SOUTHWEST QUARTER (SW1/4) OF SECTION 13, TOWNSHIP 19 SOUTH, RANGE 60 EAST, M.D.M. PER FILE 52, PAGE 70 OF SURVEYS.

I, ROBERT FULSTONE, BEING FIRST DULY SWORN DEPOSE AND SAY THAT THIS MAP CONSISTING OF ONE SHEET HAS BEEN CORRECTLY DRAWN TO THE DESIGNATED SCALE FROM THE FIELD NOTES OF THE SURVEY MADE UNDER MY SUPERVISION AND DIRECTION ON 1/23/02 AND THAT IS TRULY AND CORRECTLY REPRESENTS THE PROPOSED LOCATION AND EXTENT OF THE WORKS USED TO DIVERT WATER FROM AN UNDERGROUND SOURCE IN THE LAS VEGAS VALLEY BASIN BY BOYD FAMILY PARTNERSHIP FOR QUASI-MUNICIPAL USE, THAT THE PROPOSED POINT OF DIVERSION, THE APPROXIMATE LOCATION AND SIZE OF THE DIVERTING CHANNEL OR OTHER CONDUIT, THE PLACE AND MANNER OF USE AND THE LOCATION AND USE OF ALL OTHER STREAMS, WHICH ARE CROSSED OR CONNECTED WITH THE SAID WORKS ARE FULLY AND CORRECTLY DESIGNATED THEREON.

*Robert Fulstone*  
ROBERT FULSTONE  
STATE WATER RIGHTS SURVEYOR  
NEVADA CERTIFICATE NO. 639



68511 CERTIFICATE NO. 17493 ISSUED 11-25-09

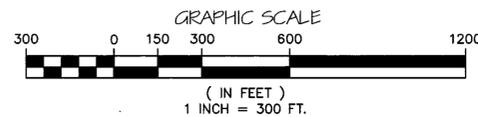

STATE ENGINEER'S USE

68509  
68510  
68511  
FILED  
FEB 19 2002  
STATE ENGINEER'S OFFICE

MAP TO ACCOMPANY APPLICATION FOR CHANGE OF PLACE OF USE AND POINT OF DIVERSION OF A PORTION OF PERMIT NO. 24582 CERT. NO. 7673 AND POINT OF DIVERSION OF PERMIT NO. 62192

FOR: BOYD FAMILY PARTNERSHIP  
PURPOSE: QUASI-MUNICIPAL  
FROM: AN UNDERGROUND SOURCE IN CLARK COUNTY, NEVADA

DRAWN BY: MONARCH DESIGN  
DATE: 1/18/2002  
DWG #: JUS-20  
FILE NAME: 3199WRT.DWG  
SCALE: 1" = 300'

FULSTONE ENTERPRISES  
940 S. MARTIN LUTHER KING BOULEVARD  
LAS VEGAS, NV 89109  
PHONE (702) 382-8141 FAX (702) 382-3103  
EMAIL: fei@wizard.com

68511 68510 68509