



MAP TO ACCOMPANY APPLICATION TO CHANGE PLACE OF USE AND POINT OF DIVERSION OF A PORTION OF PERMIT NO. 24582 CERT. #7673

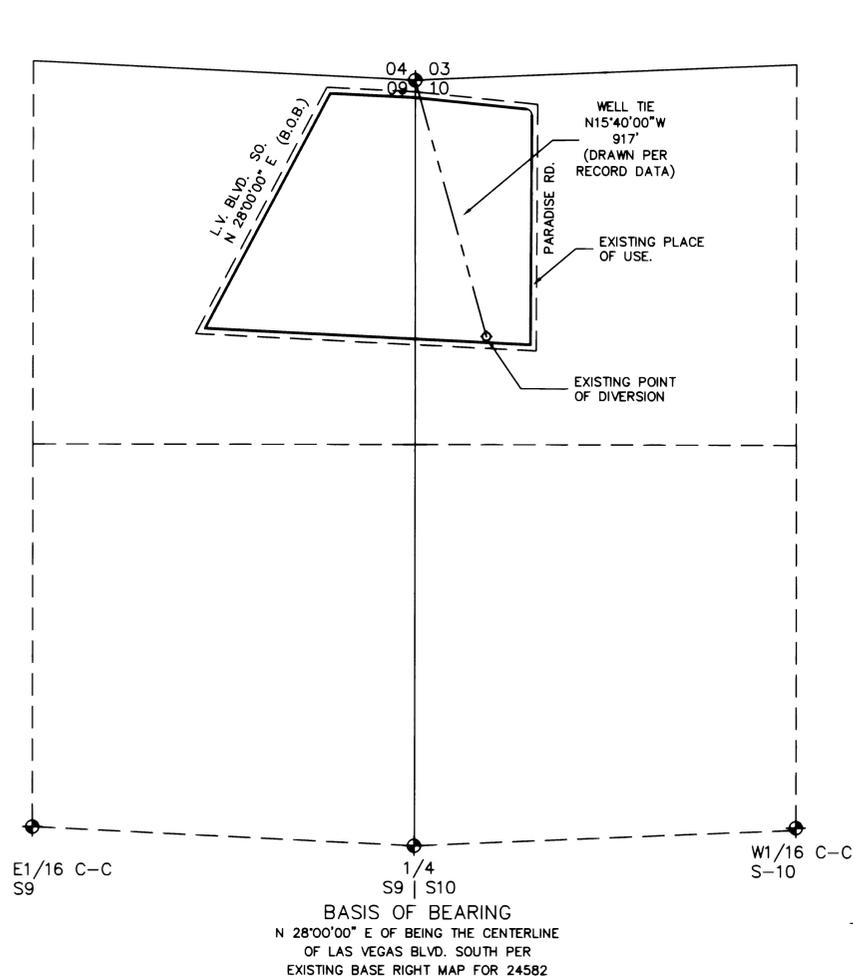

EXISTING PLACE OF USE
 PORTION OF THE NE1/4 NE1/4 SECTION 9 AND
 A PORTION OF THE NW1/4 NW1/4 SECTION 10,
 T21S, R61E, M.D.M.

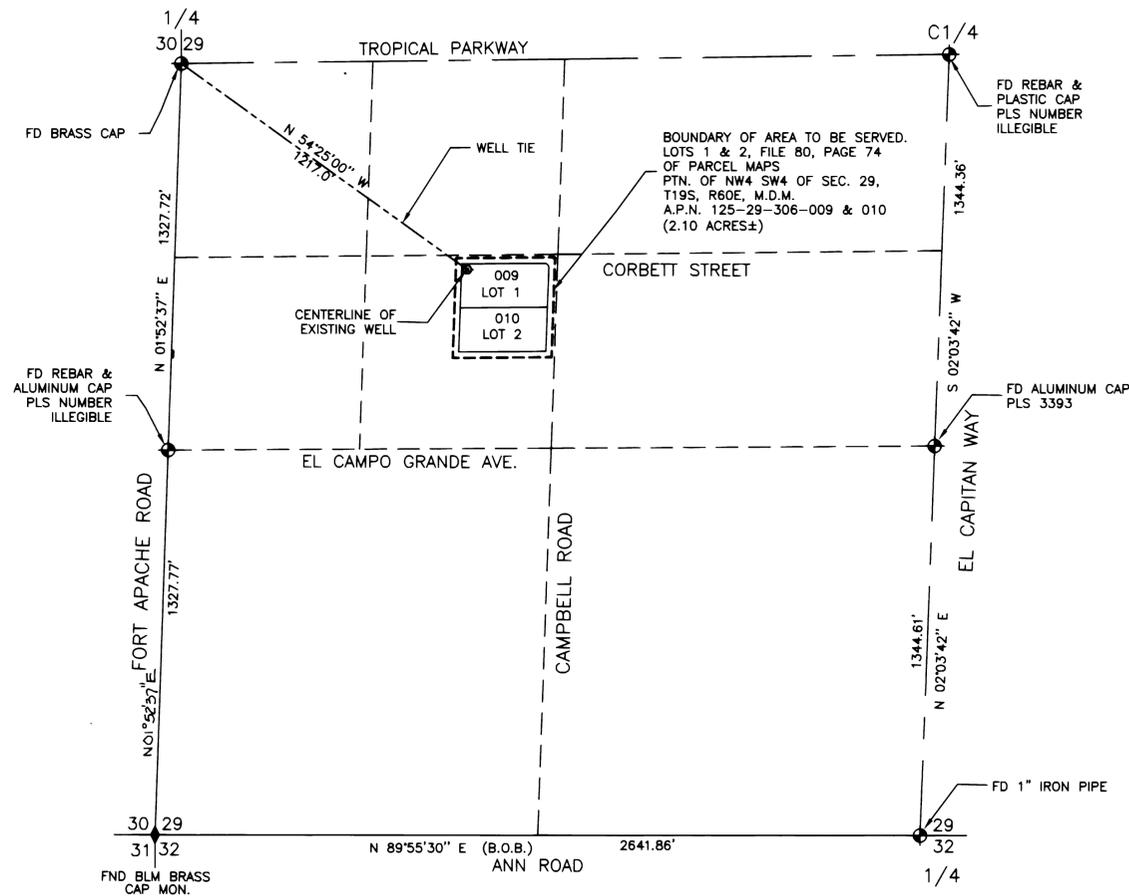


PROPOSED PLACE OF USE.
 A PORTION OF THE NORTHWEST QUARTER (NW 1/4)
 OF THE SOUTHWEST QUARTER (SW 1/4) OF
 SEC. 29, T19S, R60E, M.D.M

LEGEND
 B.O.B. BASIS OF BEARINGS
 MONUMENTS FOUND AS SHOWN

ACKNOWLEDGEMENT

STATE OF NEVADA
 COUNTY OF CLARK

THIS INSTRUMENT WAS ACKNOWLEDGED BEFORE ME ON 2/16/2002
 BY ROBERT FULSTONE

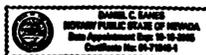


Daniel C. Eanes
 DANIEL C. EANES
 NOTARY PUBLIC IN AND FOR SAID COUNTY AND STATE
 MY COMMISSION EXPIRES ON OCTOBER 18, 2005

BASIS OF BEARINGS

S 89°55'30" W BEING THE SOUTH LINE OF THE SOUTHWEST QUARTER (SW1/4) OF SECTION 29, TOWNSHIP 19 SOUTH, RANGE 60 EAST, M.D.M. PER FILE 79, PAGE 40 OF PARCEL MAPS

I, ROBERT FULSTONE, BEING FIRST DULY SWORN DEPOSE AND SAY THAT THIS MAP CONSISTING OF ONE SHEET HAS BEEN CORRECTLY DRAWN TO THE DESIGNATED SCALE FROM THE FIELD NOTES OF THE SURVEY MADE UNDER MY SUPERVISION AND DIRECTION ON 2/1/2002 AND THAT IS TRULY AND CORRECTLY REPRESENTS THE PROPOSED LOCATION AND EXTENT OF THE WORKS USED TO DIVERT WATER FROM AN UNDERGROUND SOURCE IN THE LAS VEGAS VALLEY BASIN BY ALBERT J. ADKISON AND JEANNETTE DIANE ADKISON FOR QUASI-MUNICIPAL USE, THAT THE PROPOSED POINT OF DIVERSION, THE APPROXIMATE LOCATION AND SIZE OF THE DIVERTING CHANNEL OR OTHER CONDUIT, THE PLACE AND MANNER OF USE AND THE LOCATION AND USE OF ALL OTHER STREAMS, WHICH ARE CROSSED OR CONNECTED WITH THE SAID WORKS ARE FULLY AND CORRECTLY DESIGNATED THEREON.

Robert Fulstone
 ROBERT FULSTONE
 STATE WATER RIGHTS SURVEYOR
 NEVADA CERTIFICATE NO. 639

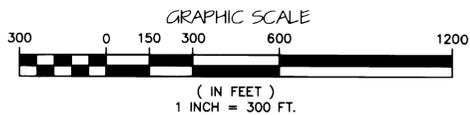

DRAWN BY: MONARCH DESIGN
 DATE: 02/05/02
 DWG #: JJ4-3
 FILE NAME: 3216WRT.DWG
 SCALE: 1" = 300'

FULSTONE ENTERPRISES
 940 S. MARTIN LUTHER KING BOULEVARD
 LAS VEGAS, NV 89109
 PHONE (702) 382-8141 FAX (702) 382-3103
 EMAIL: fei@wizard.com

STATE ENGINEER'S USE

68547



MAP TO ACCOMPANY APPLICATION FOR CHANGE OF PLACE OF USE AND POINT OF DIVERSION OF A PORTION OF PERMIT NO. 24582 CERT. NO. 7673

FOR: ALBERT J. ADKISON AND JEANNETTE DIANE ADKISON

PURPOSE: QUASI-MUNICIPAL
 FROM: AN UNDERGROUND SOURCE IN CLARK COUNTY, NEVADA