


MAP TO ACCOMPANY APPLICATION TO CHANGE PLACE OF USE AND POINT OF DIVERSION OF A PORTION OF PERMIT NO. 24582 CERT. #7673



BASIS OF BEARING
N 28°00'00" E OF BEING THE CENTERLINE
OF LAS VEGAS BLVD. SOUTH PER
EXISTING BASE RIGHT MAP FOR 24582

EXISTING PLACE OF USE
PORTION OF THE NE1/4 NE1/4 SECTION 9 AND
A PORTION OF THE NW1/4 NW1/4 SECTION 10,
T21S, R61E, M.D.M.

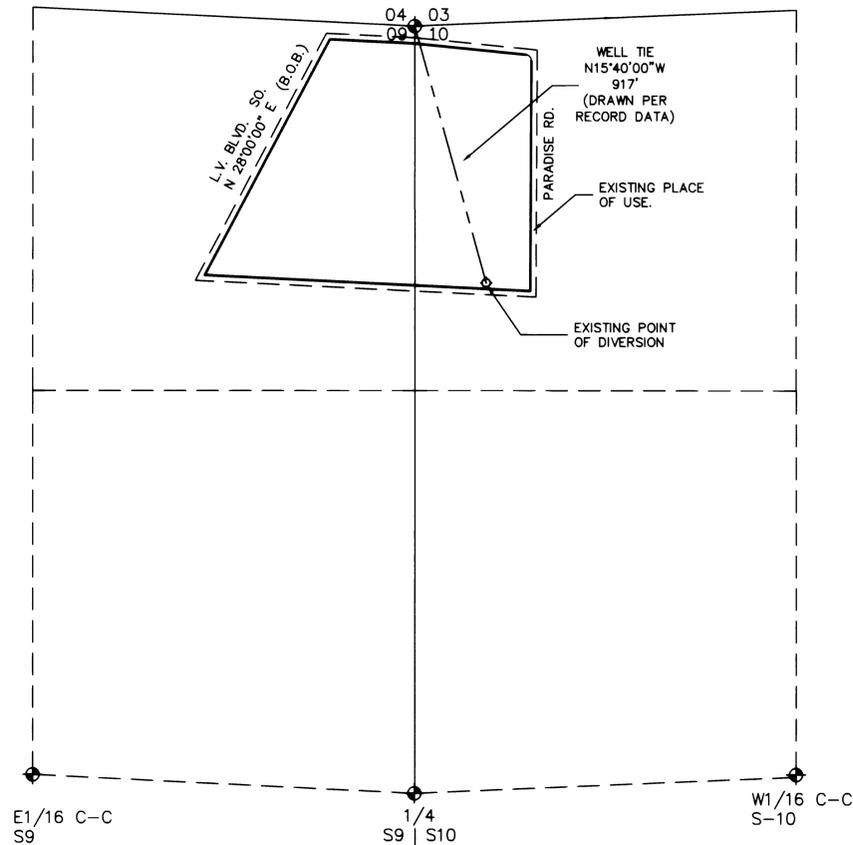

LEGEND
B.O.B. BASIS OF BEARINGS
MONUMENTS FOUND AS SHOWN

ACKNOWLEDGEMENT

STATE OF NEVADA
COUNTY OF CLARK

THIS INSTRUMENT WAS ACKNOWLEDGED BEFORE ME ON 2/20/2002
BY ROBERT FULSTONE



Daniel C. Eanes
DANIEL C. EANES
NOTARY PUBLIC IN AND FOR SAID COUNTY AND STATE
MY COMMISSION EXPIRES ON OCTOBER 18, 2008



I, ROBERT FULSTONE, BEING FIRST DULY SWORN DEPOSE AND SAY THAT THIS MAP CONSISTING OF ONE SHEET HAS BEEN CORRECTLY DRAWN TO THE DESIGNATED SCALE FROM THE FIELD NOTES OF THE SURVEY MADE UNDER MY SUPERVISION AND DIRECTION ON 2/14/2002 AND THAT IS TRULY AND CORRECTLY REPRESENTS THE PROPOSED LOCATION AND EXTENT OF THE WORKS USED TO DIVERT WATER FROM AN UNDERGROUND SOURCE IN THE LAS VEGAS VALLEY BASIN BY HARRY C. KING AND ANN HANIGAN KING 2001 LIVING TRUST FOR QUASI-MUNICIPAL USE, THAT THE PROPOSED POINT OF DIVERSION, THE APPROXIMATE LOCATION AND SIZE OF THE DIVERTING CHANNEL OR OTHER CONDUIT, THE PLACE AND MANNER OF USE AND THE LOCATION AND USE OF ALL OTHER STREAMS, WHICH ARE CROSSED OR CONNECTED WITH THE SAID WORKS ARE FULLY AND CORRECTLY DESIGNATED THEREON.

Robert Fulstone
ROBERT FULSTONE
STATE WATER RIGHTS SURVEYOR
NEVADA CERTIFICATE NO. 639



DRAWN BY: MONARCH DESIGN
DATE: 02/15/2002
DWG #: JU4-12
FILE NAME: 3221WRT.DWG
SCALE: 1" = 300'

FULSTONE ENTERPRISES
940 S. MARTIN LUTHER KING BOULEVARD
LAS VEGAS, NV 89109
PHONE (702) 382-8141 FAX (702) 382-3103
EMAIL: fei@wizard.com

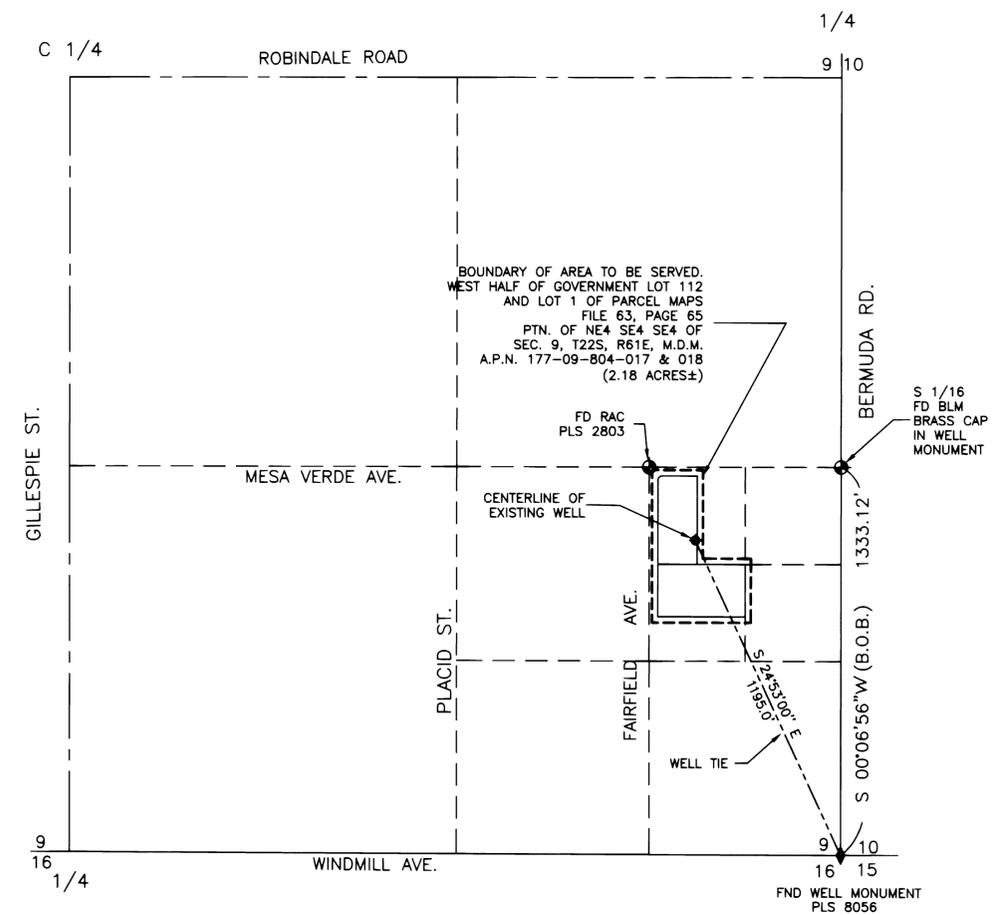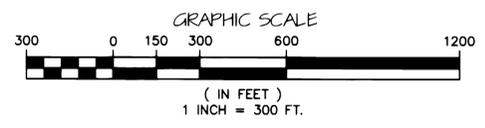

PROPOSED PLACE OF USE.
A PORTION OF THE SOUTHEAST QUARTER (SE 1/4)
OF THE SOUTHEAST QUARTER (SE 1/4) OF
SEC.9, T22S, R61E, M.D.M

BASIS OF BEARINGS

S 00°06'56" W BEING THE EAST LINE OF THE SE1/4 OF THE SE1/4 SECTION 9, TOWNSHIP 22 SOUTH, RANGE 61 EAST, M.D.M. PER FILE 63, PAGE 65 OF PARCEL MAPS

STATE ENGINEER'S USE

68548

FILED
MAR 7 2002
STATE ENGINEER'S OFFICE

MAP TO ACCOMPANY APPLICATION FOR CHANGE OF PLACE OF USE AND POINT OF DIVERSION OF A PORTION OF PERMIT NO. 24582 CERT. NO. 7673

FOR: HARRY C. KING AND ANN HANIGAN KING 2001 LIVING TRUST

PURPOSE: QUASI-MUNICIPAL
FROM: AN UNDERGROUND SOURCE IN CLARK COUNTY, NEVADA