
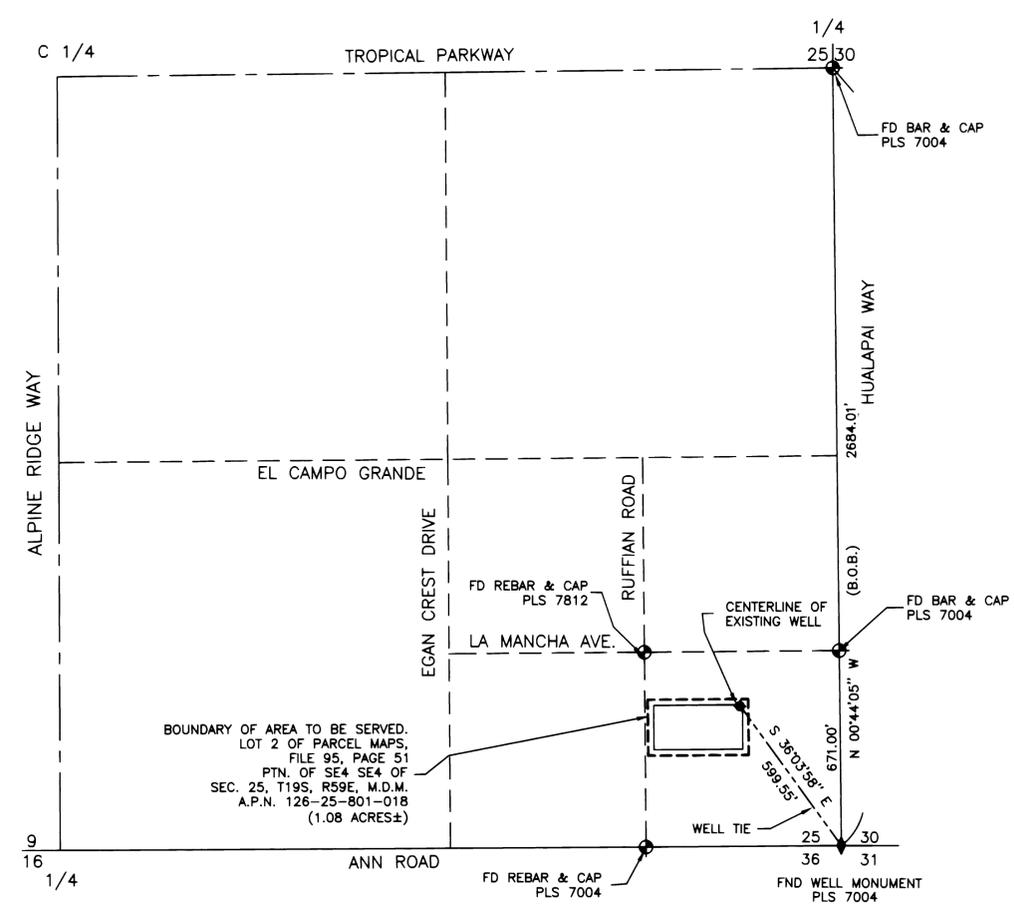


MAP TO ACCOMPANY APPLICATION TO CHANGE PLACE OF USE AND POINT OF DIVERSION OF A PORTION OF PERMIT NO. 24582 CERT. #7673

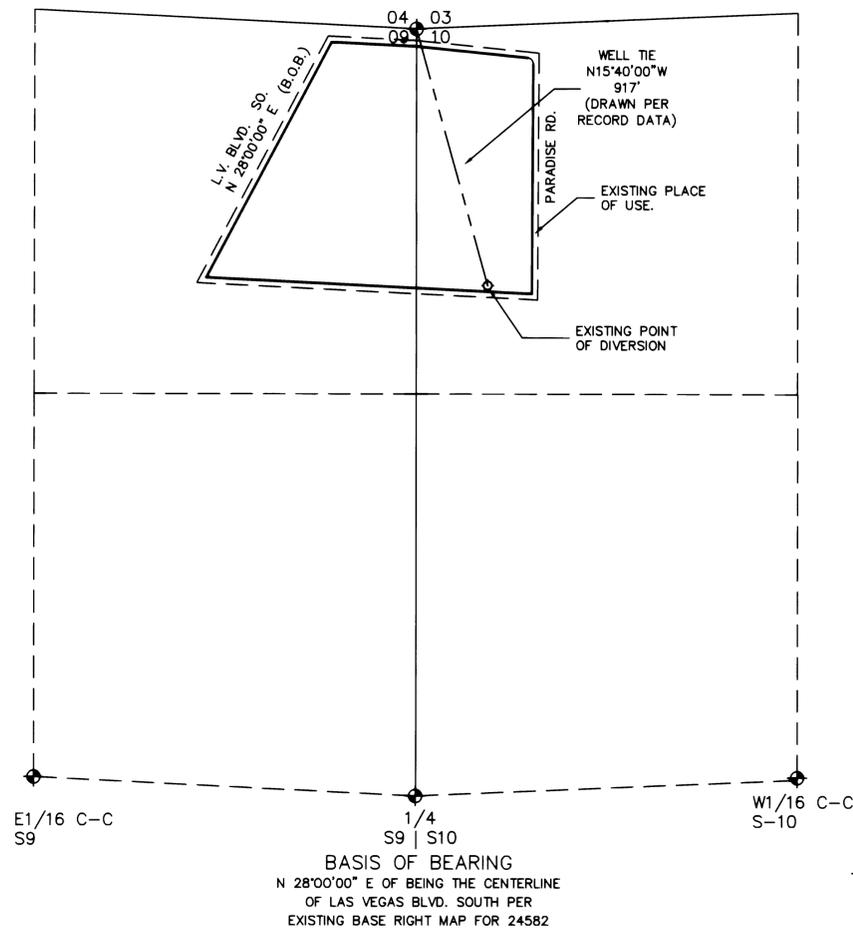

EXISTING PLACE OF USE  
 PORTION OF THE NE1/4 NE1/4 SECTION 9 AND  
 A PORTION OF THE NW1/4 NW1/4 SECTION 10,  
 T21S, R61E, M.D.M.

PROPOSED PLACE OF USE.  
 A PORTION OF THE SOUTHEAST QUARTER (SE 1/4)  
 OF THE SOUTHEAST QUARTER (SE 1/4) OF  
 SEC.25, T19S, R59E, M.D.M

LEGEND  
 B.O.B. BASIS OF BEARINGS  
 MONUMENTS FOUND AS SHOWN


ACKNOWLEDGEMENT  
 STATE OF NEVADA  
 COUNTY OF CLARK  
 THIS INSTRUMENT WAS ACKNOWLEDGED BEFORE ME ON 2/28/02  
 BY Robert Fulstone



*Daniel C. Eanes*  
 DANIEL C. EANES  
 NOTARY PUBLIC IN AND FOR SAID COUNTY AND STATE  
 MY COMMISSION EXPIRES ON OCTOBER 18, 2005

I, ROBERT FULSTONE, BEING FIRST DULY SWORN DEPOSE AND SAY THAT THIS MAP CONSISTING OF ONE SHEET HAS BEEN CORRECTLY DRAWN TO THE DESIGNATED SCALE FROM THE FIELD NOTES OF THE SURVEY MADE UNDER MY SUPERVISION AND DIRECTION ON 2/27/02 AND THAT IS TRUELY AND CORRECTLY REPRESENTS THE PROPOSED LOCATION AND EXTENT OF THE WORKS USED TO DIVERT WATER FROM AN UNDERGROUND SOURCE IN THE LAS VEGAS VALLEY BASIN BY GUY ROBERT DEIRO FOR QUASI-MUNICIPAL USE, THAT THE PROPOSED POINT OF DIVERSION, THE APPROXIMATE LOCATION AND SIZE OF THE DIVERTING CHANNEL OR OTHER CONDUIT, THE PLACE AND MANNER OF USE AND THE LOCATION AND USE OF ALL OTHER STREAMS, WHICH ARE CROSSED OR CONNECTED WITH THE SAID WORKS ARE FULLY AND CORRECTLY DESIGNATED THEREON.

*Robert Fulstone*  
 ROBERT FULSTONE  
 STATE WATER RIGHTS SURVEYOR  
 NEVADA CERTIFICATE NO. 639

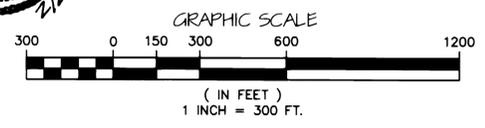

BASIS OF BEARINGS  
 S 00°44'05" E BEING THE EAST LINE OF THE SE1/4 SECTION 25,  
 TOWNSHIP 19 SOUTH, RANGE 59 EAST, M.D.M. PER FILE 63, PAGE  
 65 OF PARCEL MAPS

DRAWN BY: MONARCH DESIGN	FULSTONE ENTERPRISES
DATE: 02/27/02	940 S. MARTIN LUTHER KING BOULEVARD
DWG #: JJ4-20	LAS VEGAS, NV 89109
FILE NAME: 3238WRT.DWG	PHONE (702) 382-8141 FAX (702) 382-3103
SCALE: 1" = 300'	EMAIL: fei@wizord.com

STATE ENGINEER'S USE

68549

**FILED**  
 MAR 7 2002  
 STATE ENGINEER'S OFFICE

MAP TO ACCOMPANY APPLICATION FOR CHANGE OF PLACE OF USE AND POINT OF DIVERSION OF A PORTION OF PERMIT NO. 24582 CERT. NO. 7673

FOR: GUY ROBERT DEIRO

PURPOSE: QUASI-MUNICIPAL  
 FROM: AN UNDERGROUND SOURCE  
 IN CLARK COUNTY, NEVADA