


MAP TO ACCOMPANY APPLICATION TO CHANGE PLACE OF USE AND POINT OF DIVERSION OF A PORTION OF PERMIT NO. 24582 CERT. #7673




BASIS OF BEARING
N 28°00'00" E OF BEING THE CENTERLINE
OF LAS VEGAS BLVD. SOUTH PER
EXISTING BASE RIGHT MAP FOR 24582

EXISTING PLACE OF USE
PORTION OF THE NE1/4 NE1/4 SECTION 9 AND
A PORTION OF THE NW1/4 NW1/4 SECTION 10,
T21S, R61E, M.D.M.

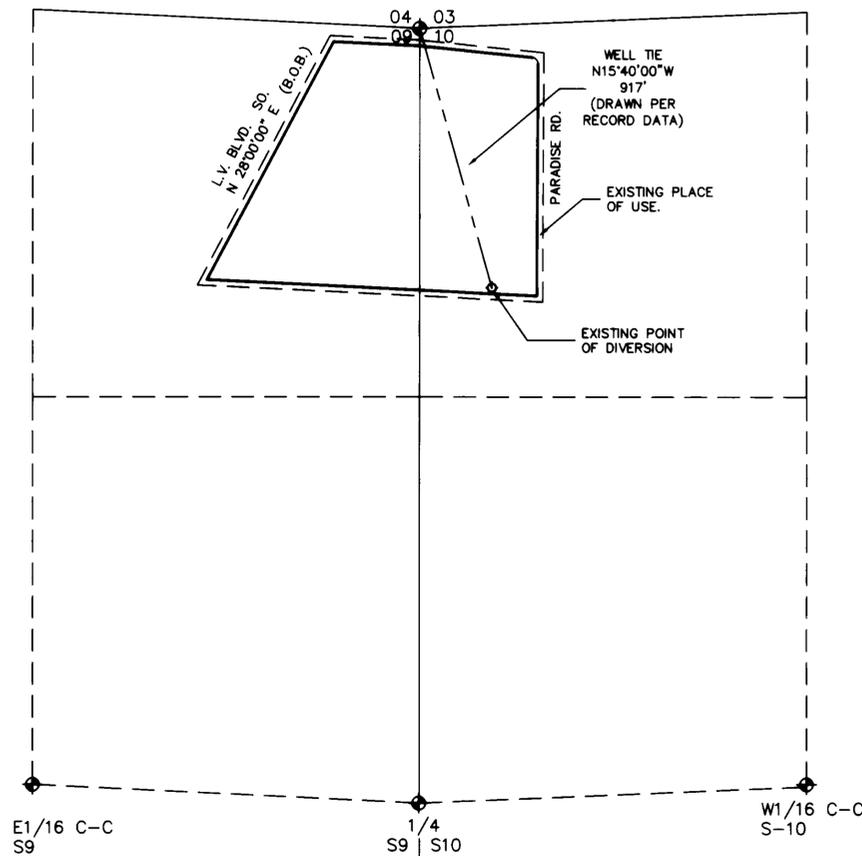

1" = 300'

LEGEND
B.O.B. BASIS OF BEARINGS
MONUMENTS FOUND AS SHOWN

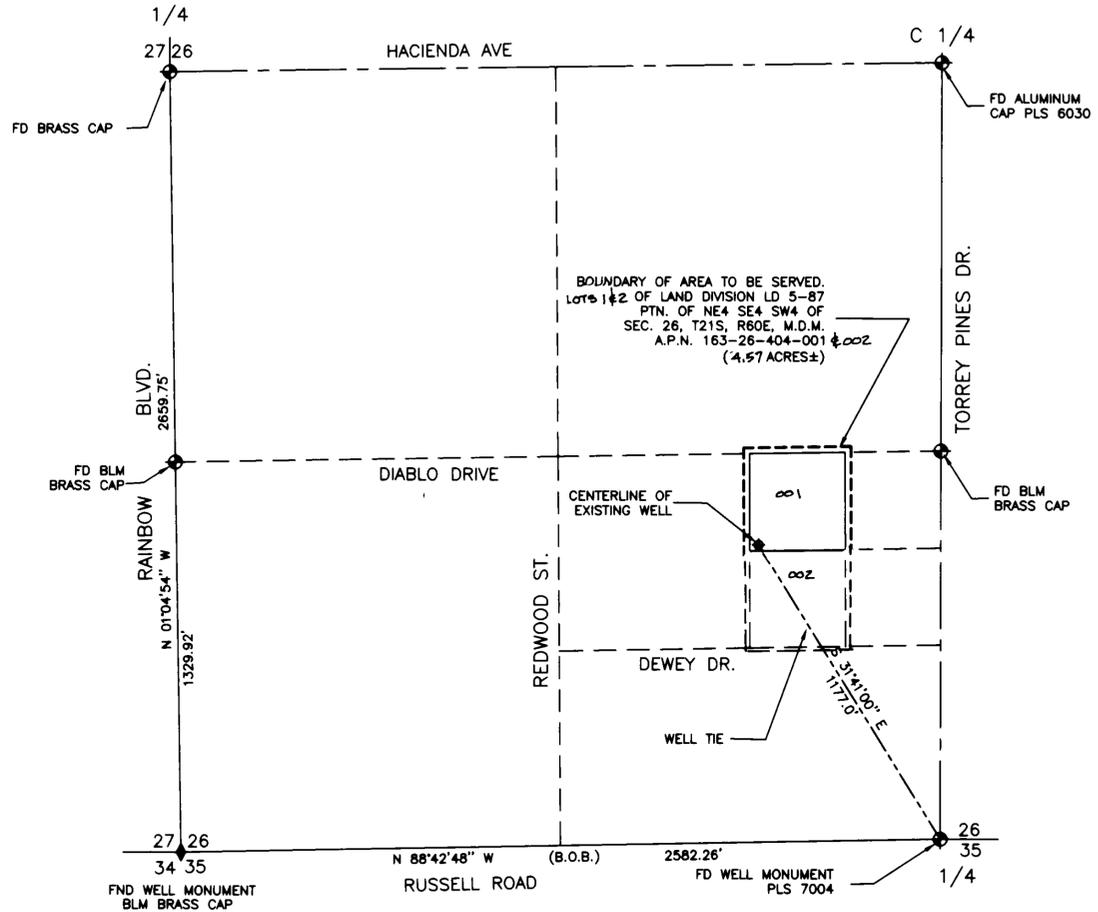


PROPOSED PLACE OF USE.
A PORTION OF THE SOUTHEAST QUARTER (SE 1/4)
OF THE SOUTHWEST QUARTER (SW 1/4) OF
SEC. 26, T21S, R60E, M.D.M

ACKNOWLEDGEMENT

STATE OF NEVADA
COUNTY OF CLARK

THIS INSTRUMENT WAS ACKNOWLEDGED BEFORE ME ON 2/21/2002 68550 CERTIFICATE NO. 14938 ISSUED 1-28-08
BY Robert Fulstone

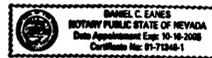


Daniel C. Eanes
DANIEL C. EANES
NOTARY PUBLIC IN AND FOR SAID COUNTY AND STATE
MY COMMISSION EXPIRES ON OCTOBER 18, 2005

BASIS OF BEARINGS

N 88°42'48" E BEING THE SOUTH LINE OF THE SW1/4 OF SECTION
26, TOWNSHIP 21 SOUTH, RANGE 60 EAST, M.D.M. PER FILE 101,
PAGE 38 OF SURVEYS

I, ROBERT FULSTONE, BEING FIRST DULY SWORN DEPOSE AND SAY THAT THIS MAP CONSISTING OF ONE SHEET HAS BEEN CORRECTLY DRAWN TO THE DESIGNATED SCALE FROM THE FIELD NOTES OF THE SURVEY MADE UNDER MY SUPERVISION AND DIRECTION ON 2/12/2002 AND THAT IT TRULY AND CORRECTLY REPRESENTS THE PROPOSED LOCATION AND EXTENT OF THE WORKS USED TO DIVERT WATER FROM AN UNDERGROUND SOURCE IN THE LAS VEGAS VALLEY BASIN BY JELINDO ANGELO TIBERTI, II AND SANDRA LEE MELVIN TIBERTI FOR QUASI-MUNICIPAL USE, THAT THE PROPOSED POINT OF DIVERSION, THE APPROXIMATE LOCATION AND SIZE OF THE DIVERTING CHANNEL OR OTHER CONDUIT, THE PLACE AND MANNER OF USE AND THE LOCATION AND USE OF ALL OTHER STREAMS, WHICH ARE CROSSED OR CONNECTED WITH THE SAID WORKS ARE FULLY AND CORRECTLY DESIGNATED THEREON.

Robert Fulstone
ROBERT FULSTONE
STATE WATER RIGHTS SURVEYOR
NEVADA CERTIFICATE NO. 639

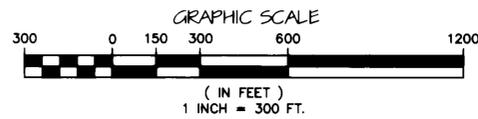

DRAWN BY: MONARCH DESIGN
DATE: 02/14/2002
DWG #: JJ4-10
FILE NAME: 3220WRT.DWG
SCALE: 1" = 300'

FULSTONE ENTERPRISES
940 S. MARTIN LUTHER KING BOULEVARD
LAS VEGAS, NV 89109
PHONE (702) 382-8141 FAX (702) 382-3103
EMAIL: fei@wizard.com

STATE ENGINEER'S USE



MAP TO ACCOMPANY APPLICATION FOR CHANGE OF PLACE OF USE AND POINT OF DIVERSION OF A PORTION OF PERMIT NO. 24582 CERT. NO. 7673

FOR: JELINDO ANGELO TIBERTI, II AND SANDRA LEE MELVIN TIBERTI
PURPOSE: QUASI-MUNICIPAL
FROM: AN UNDERGROUND SOURCE IN CLARK COUNTY, NEVADA