


**A PORTION OF SECTION 4, T.19N., R.20E., M.D.M.
WASHOE COUNTY, NEVADA**

STATE OF NEVADA } SS
COUNTY OF WASHOE

I, George G. Lindesmith, being first duly sworn, depose and say that this map, consisting of one sheet, has been correctly drawn to the designated scale from field notes of a survey made by me, or under my supervision and direction, on September 24, 2001, that it truly and correctly represents the proposed location and extent of works used to divert water from an underground source in Washoe County, Nevada, by BERRY-HINCKLEY INDUSTRIES for environmental purposes.

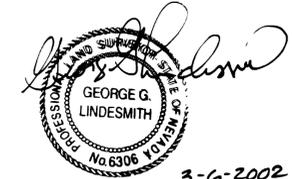

3-6-2002

George G. Lindesmith
State Water-Right Surveyor No. 704


Subscribed and sworn to before me on this 6TH day of MARCH, 2002.

DAVID C. CROOK
Notary Public



WELL TIES TO SOUTHEAST CORNER OF SECTION 4, T.19N., R.20E., M.D.M.

WELL	BEARING	DISTANCE
MONITOR WELL 1	S30°00'27"E	1003.55'
MONITOR WELL 2	S29°52'04"E	922.66'
MONITOR WELL 3	S26°59'02"E	873.60'
MONITOR WELL 4	S33°11'09"E	902.18'
MONITOR WELL 5	S31°26'22"E	857.31'
MONITOR WELL 6	S34°59'35"E	938.94'
MONITOR WELL 7	S34°51'28"E	995.58'
MONITOR WELL 8	S28°04'41"E	954.82'
MONITOR WELL 9	S22°49'10"E	912.19'
MONITOR WELL 10	S19°04'33"E	722.60'

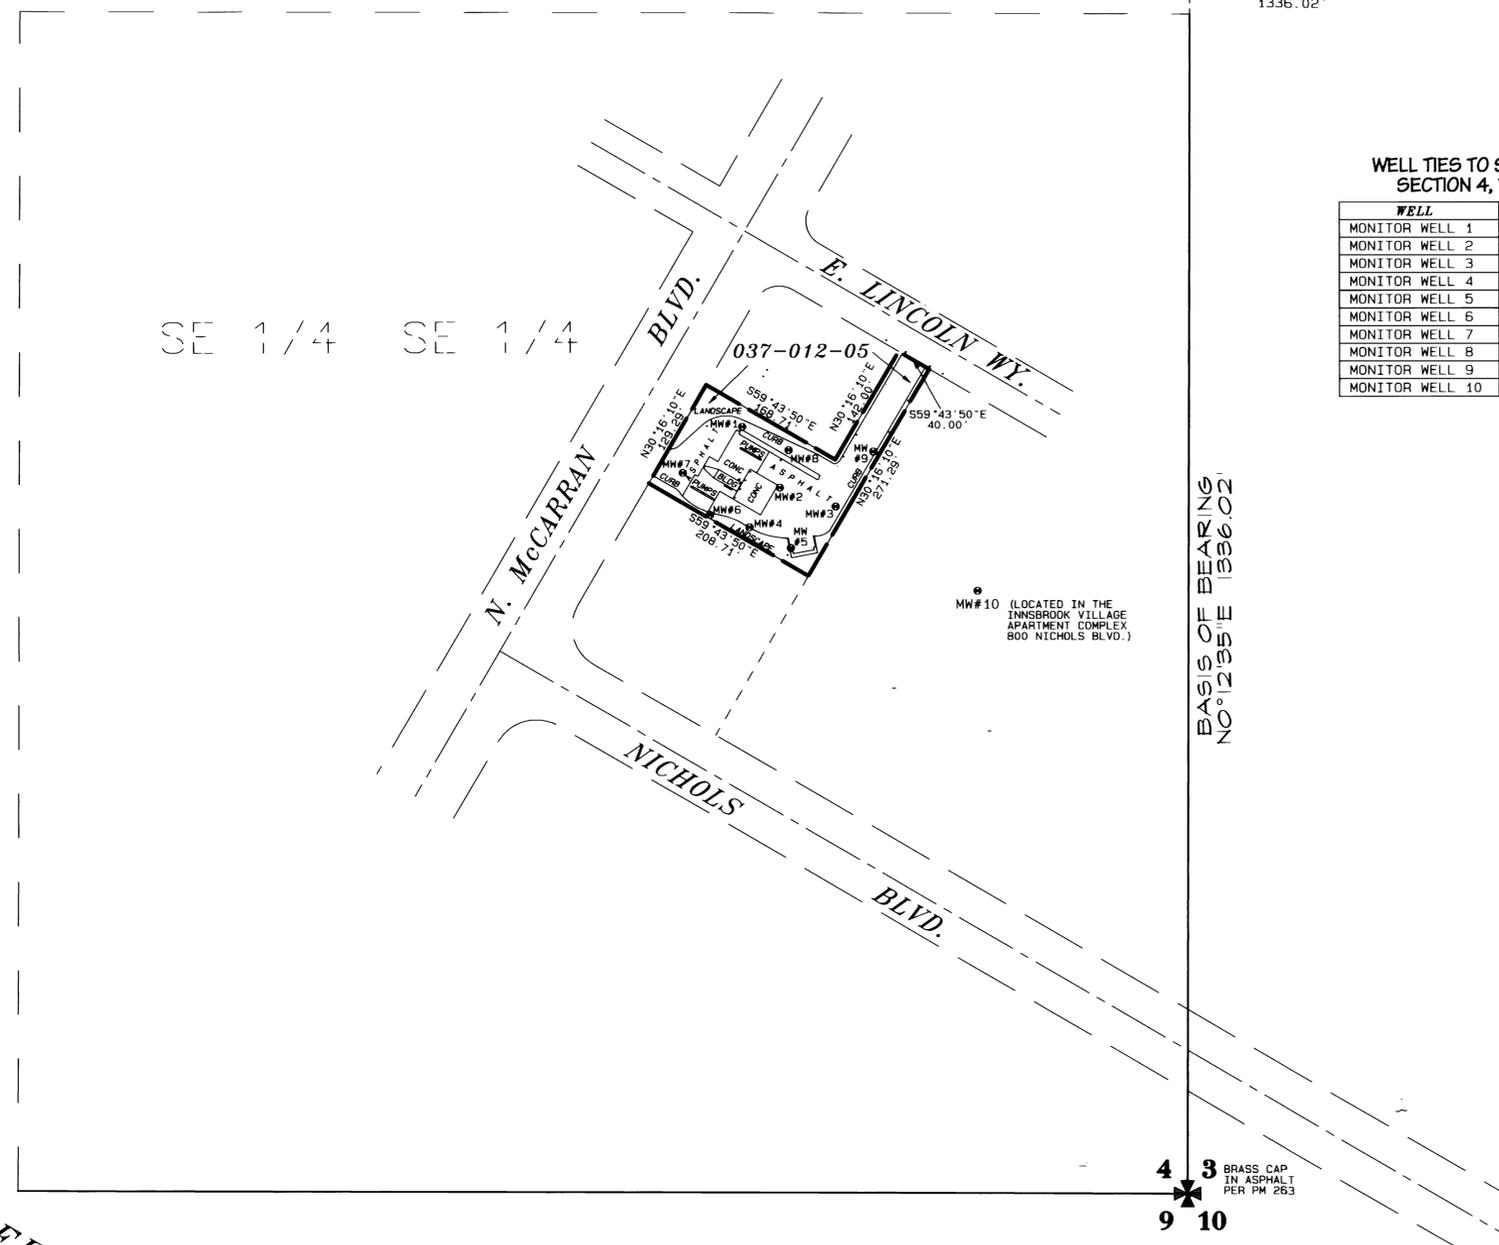

4 3 EAST QUARTER CORNER SECTION 4 PER PM 119



N0°12'35"E
1336.02'

BASIS OF BEARING
N0°12'35"E 1336.02'

4 3 BRASS CAP IN ASPHALT PER PM 263
9 10

REFERENCES

- Parcel Map No. 119, File No. 348822, Official Records, Washoe County, Nevada.
- Parcel Map No. 263, File No. 408115, Official Records, Washoe County, Nevada.
- Parcel Map No. 1308, File No. 774726, Official Records, Washoe County, Nevada.
- Washoe County Assessor's Information.

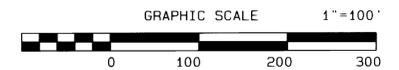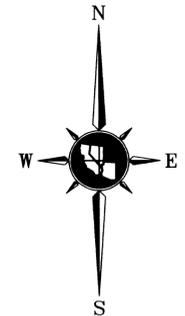

BASIS OF BEARING

The bearing for this map is based on the easterly line of Section 4, T.19N., R.20E., M.D.M. taken as N0°12'35"E and was determined from the maps referenced.

INTERSTATE 80

LEGEND

- PARCEL LINE - WASHOE COUNTY ASSESSOR
 - 1/16TH SECTION LINE
 - SECTION LINE
 - PROPOSED PLACE OF USE
 - STREET RIGHT-OF-WAY
 - CENTERLINE OF STREET
- 037-012-05 WASHOE COUNTY ASSESSOR'S PARCEL NO.
 - MW# GROUNDWATER MONITORING WELL
 - ✕ QUARTER SECTION CORNER
 - ✕ SECTION CORNER

STATE ENGINEER'S USE

62551E

FILED
MAR 7 2002
STATE ENGINEER'S OFFICE

TRI STATE SURVEYING, LTD
1925 E. PRATER WAY
SPARKS, NEVADA 89434
(775) 358-9491 * FAX # 358-3664
JOB #02056.01W DDM

MAP TO ACCOMPANY
APPLICATION TO APPROPRIATE WATER
FOR ENVIRONMENTAL PURPOSES
BY
BERRY-HINCKLEY INDUSTRIES
FROM
AN UNDERGROUND SOURCE
WITHIN WASHOE COUNTY, NEVADA