

A PORTION OF THE NW1/4 SE1/4 SEC. 27, T. 14 S.,
R. 66 E., M.D.M., CLARK COUNTY, NEVADA

SURVEYOR'S CERTIFICATE

STATE OF NEVADA SS
COUNTY OF CLARK

I, JAMES J. OWENS, BEING FIRST DULY SWORN, DEPOSE AND SAY THAT THIS MAP, CONSISTING OF 1 SHEETS, NUMBERED FROM 1 TO 1, INCLUSIVE, HAS BEEN CORRECTLY DRAWN TO THE DESIGNATED SCALE FROM FIELD NOTES OF A SURVEY MADE BY ME, OR UNDER MY SUPERVISION AND DIRECTION, BETWEEN THE 7TH OF MARCH, 2002, AND THE 11TH OF MARCH, 2002; THAT IT TRULY AND CORRECTLY REPRESENTS THE PROPOSED LOCATION AND EXTENT OF THE WORKS USED TO DIVERT WATER FROM AN UNDERGROUND SOURCE, IN CLARK COUNTY, NEVADA, BY DIANE MARIE CROWEL, FOR IRRIGATION AND DOMESTIC PURPOSES; THAT THE PROPOSED POINT OF DIVERSION, THE APPROXIMATE LOCATION AND SIZE OF THE DIVERTING CHANNEL OR OTHER CONDUIT, ALL RESERVOIRS OR BASINS, THE LOCATION AND NAMES OF ALL OTHER WORKS WHICH WILL CROSS OR CONNECT WITH THE PROPOSED WORKS, AND THE BOUNDARY OF ALL LANDS, SHOWING BY 40-ACRE SUBDIVISIONS THE AREAS PROPOSED TO BE SERVED, ARE FULLY AND CORRECTLY DESIGNATED THEREON.




James J. Owens
JAMES J. OWENS
STATE WATER RIGHT SURVEYOR NO. 1081
PROFESSIONAL LAND SURVEYOR
NEVADA CERTIFICATE NO. 2884
EXPIRATION DATE: 12/31/2003

SUBSCRIBED AND SWORN TO BEFORE ME THIS 24th DAY OF October, 2002.




Patricia Jo Saunders
NOTARY PUBLIC IN AND FOR CLARK COUNTY, STATE OF NEVADA.
MY COMMISSION EXPIRES ON THE 30th DAY OF Sept. 2003

BASIS OF BEARING

THE BASIS OF BEARING IS THE NORTH LINE OF SEC. 27 WHICH BEARS N. 88°59'48" W. AS SHOWN ON RECORD OF SURVEY FOR CLARK COUNTY, FILE 28, PAGE 93.

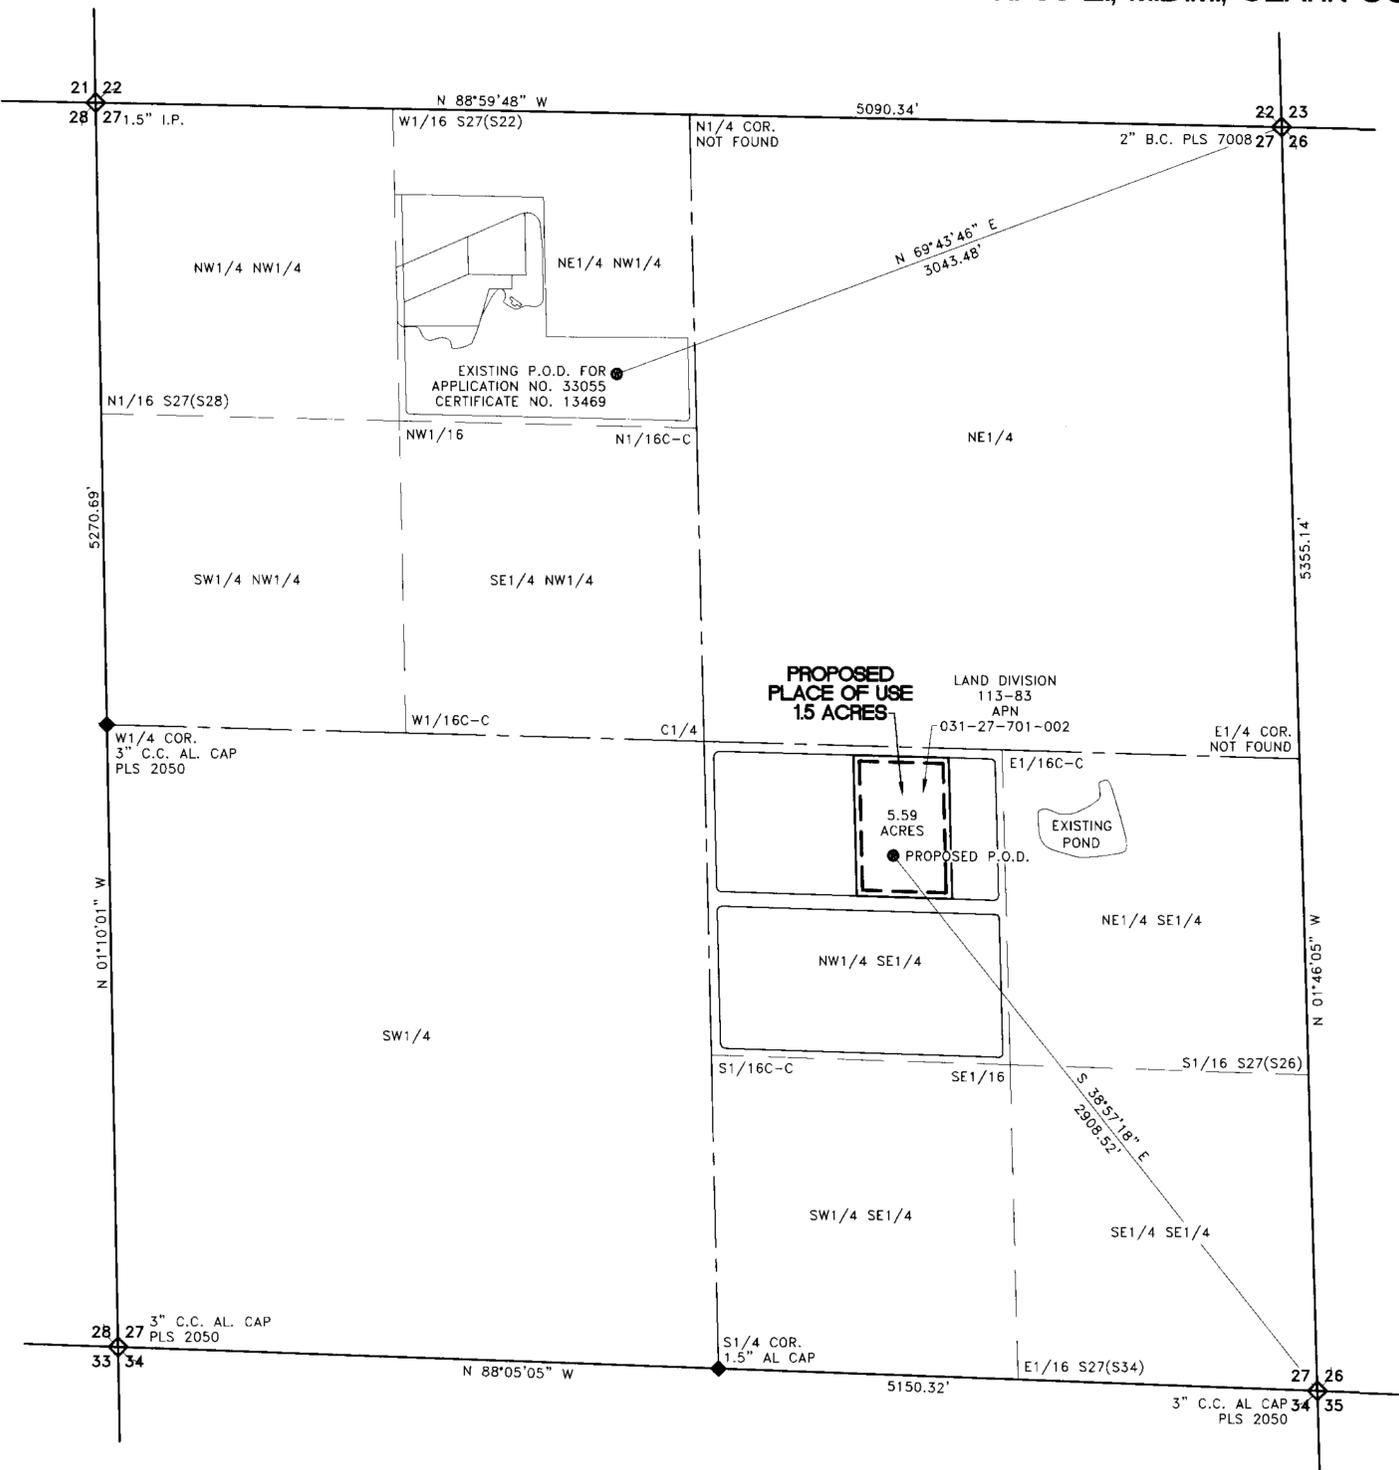

LEGEND
 ◆ FOUND SEC. COR. AS NOTED.
 ◆ FOUND 1/4 SEC. COR. AS NOTED.

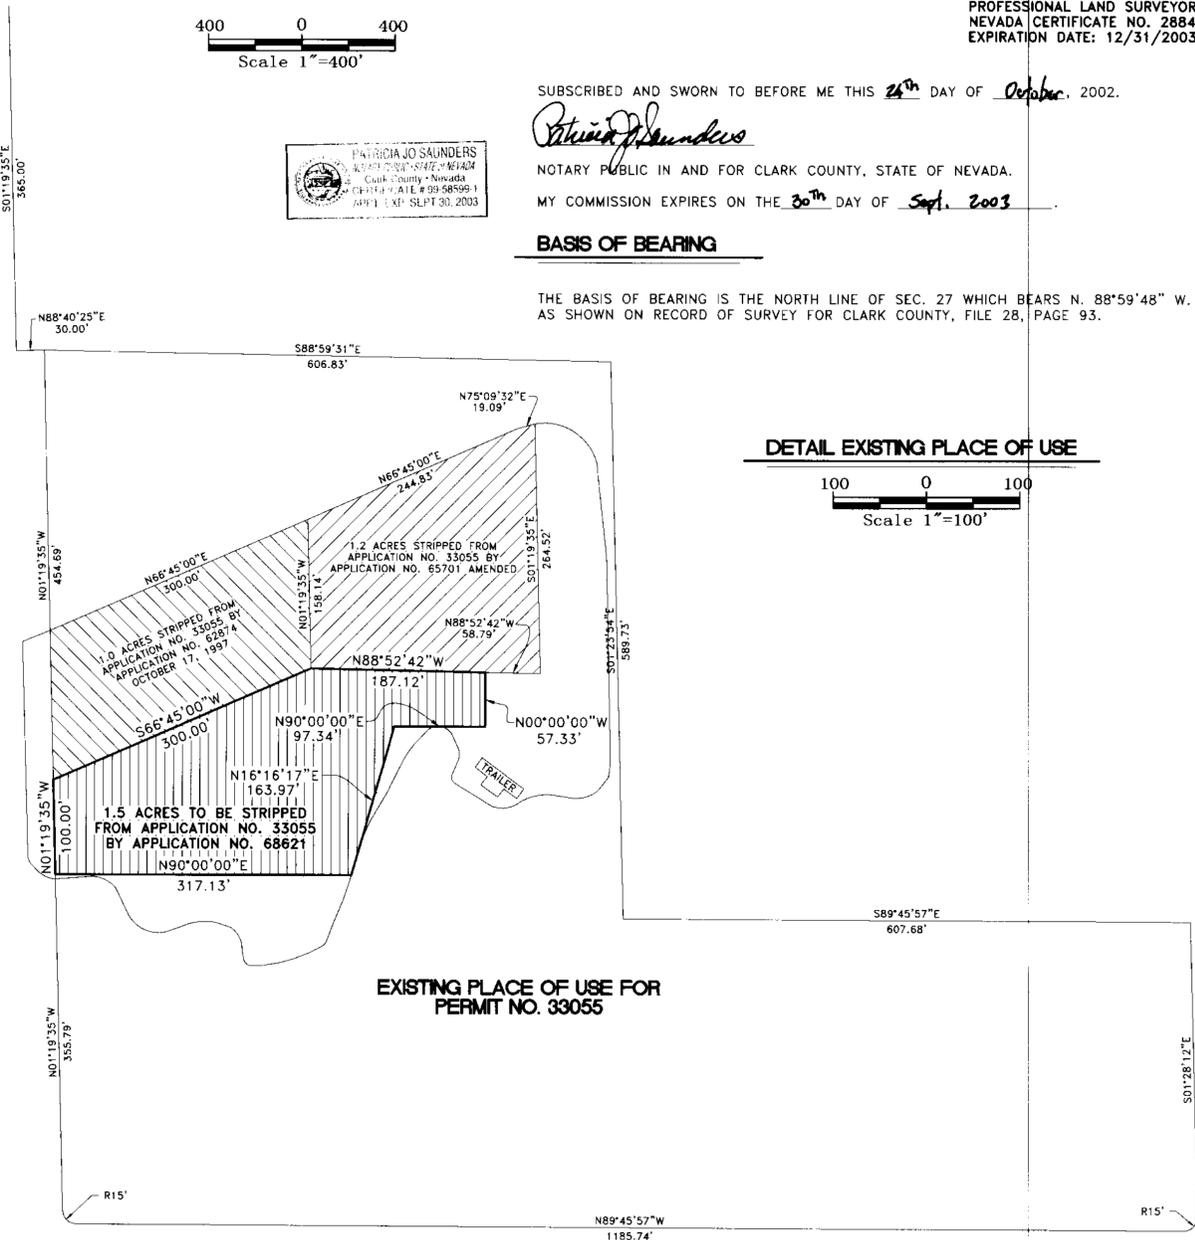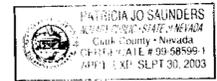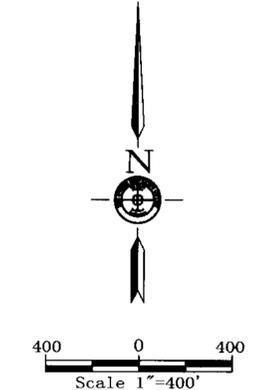

STATE ENGINEER'S USE

68621 (S)
FILED
 OCT 28 2002
 STATE ENGINEER'S OFFICE

MAP TO ACCOMPANY APPLICATION TO
CHANGE THE POINT OF DIVERSION AND
PLACE OF USE OF A PORTION OF
APPLICATION NO. 33055/
CERTIFICATE NO. 13469
FOR : IRRIGATION AND DOMESTIC PURPOSES
BY : DIANE MARIE CROWEL
FROM : UNDERGROUND SOURCE
IN : CLARK COUNTY, NEVADA

THE OWENS SURVEYING OUTFIT, INC.
 Water Right, Mineral & Land Surveying throughout the West
 650 HARDY WAY, SUITE 101
 P.O. Box 1330
 MESQUITE, NEVADA 89024
 Tel : 702-346-2930
 Fax : 702-346-2940

MV-10
S.HAFEN

68621