

STATE OF NEVADA  
COUNTY OF HUMBOLDT

I, JOHN H. MILTON III, being first duly sworn, depose and say that this map, consisting of 1 sheet, numbered from 1 to 1, inclusive, has been correctly drawn to the designated scale from field notes of a survey made by me, or under my supervision and direction, on the 9th day of May, 2002; that it truly and correctly represents the proposed location and extent of the works used to divert water from underground in Humboldt County, Nevada by William Roy Clarno and Jeannie Clarno for irrigation purposes. That the proposed point of diversion, the approximate location and size of the diverting channel or other conduit, the place and manner of use, the location and names of all other works or streams which are crossed by, or connected with the said works, are fully and correctly designated thereon.



State Water Right Surveyor No. 573

Subscribed and sworn to before me this 21<sup>ST</sup> day of May 2002.

*Doris A. Twichell*


Notary Public in and for Humboldt County, State of Nevada.  
My commission expires on: May 28th, 2005.





NOTES

Basis of Bearings: G.P.S. satellite observation at the SW Corner of Section 7, T.38N.,R.37E., M.D.B.&M.

————— Indicates existing and proposed place of use.

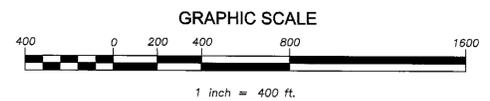

SECTION 7, T.38N.,R.37E., M.D.B. & M.

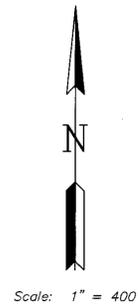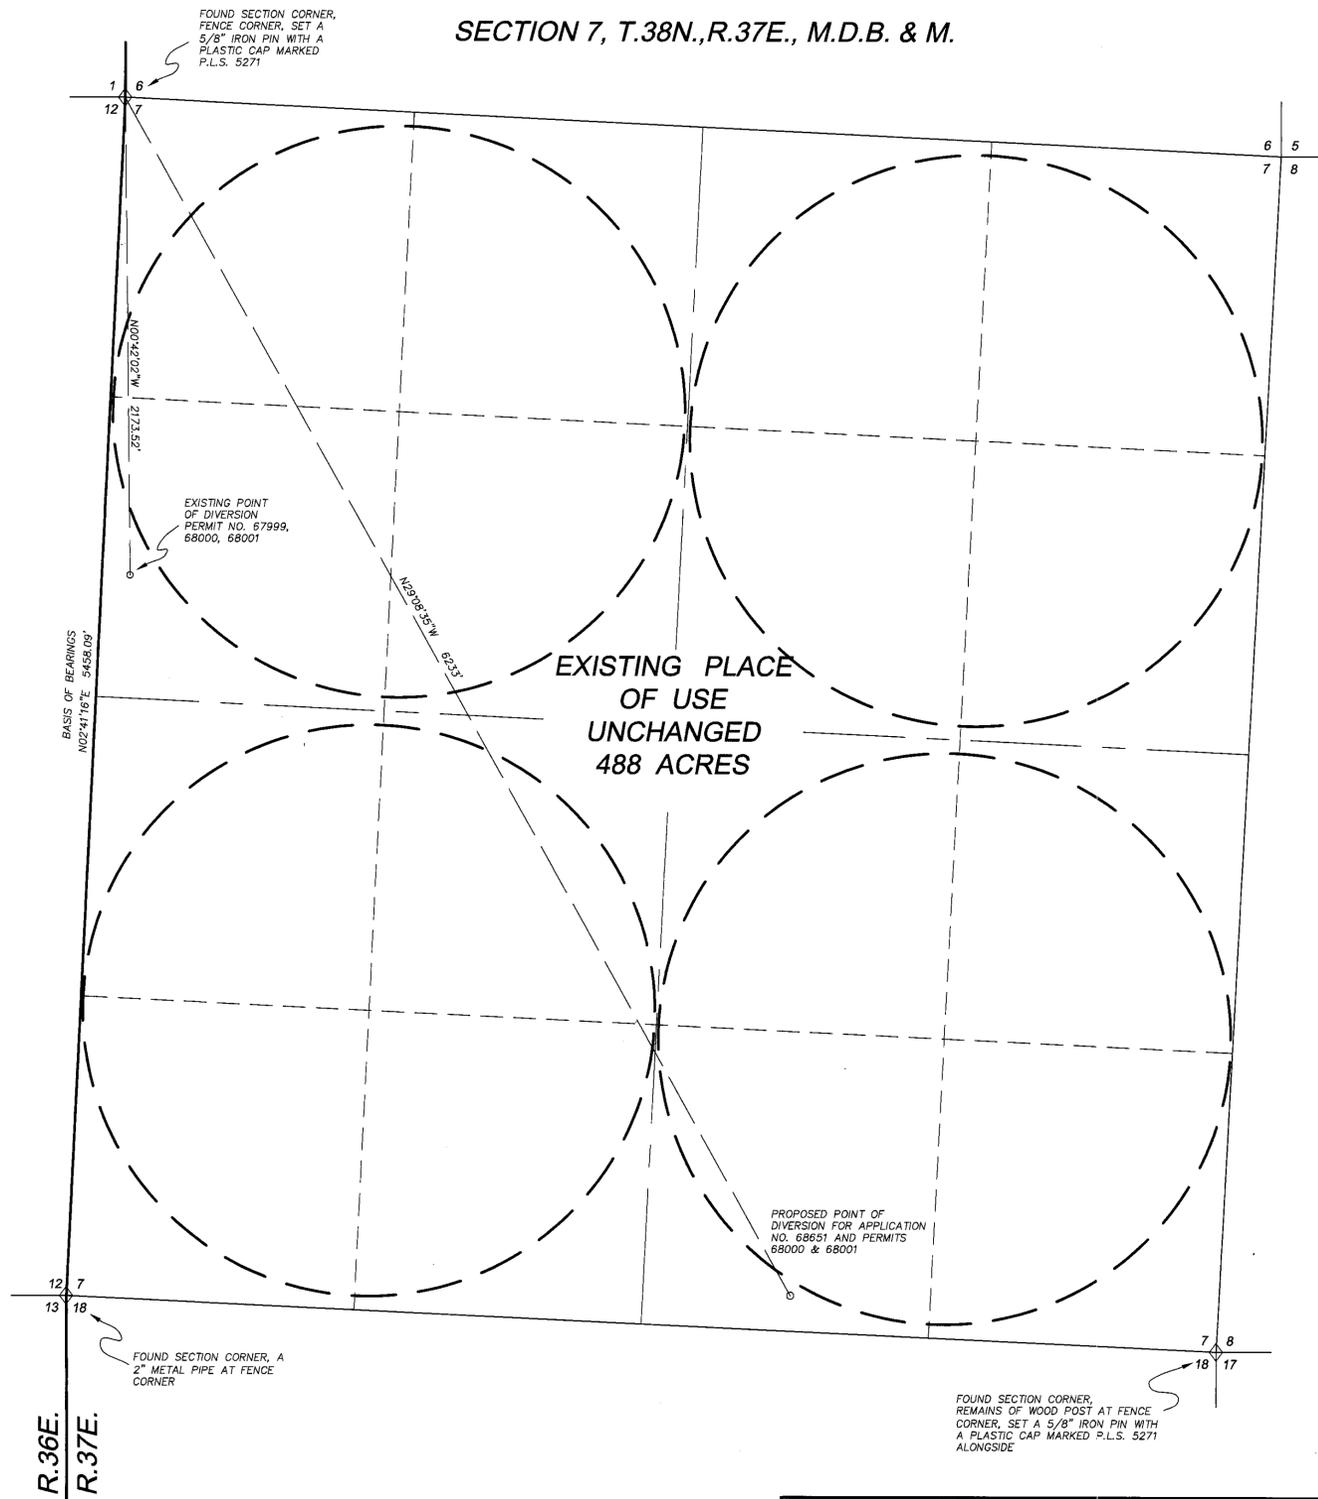

Scale: 1" = 400'

STATE ENGINEER'S USE



Desert Mountain Surveying  
Land and Water Right Surveyors  
146 West Second Street  
Winnemucca, Nevada 89445 (775) 623-4414

- MAP -  
To Accompany Application To Change The  
Point of Diversion of Permits  
67999, 68000, & 68001  
- BY -  
William Roy and Jeannie Clarno  
For Irrigation Purposes  
From Underground In Humboldt County, Nevada

84055 84054 82500T 68841 68840 68651