



STATE OF NEVADA }
COUNTY OF CLARK } SS

I, CHARLES D. KIRCHER, BEING FIRST DULY SWORN, DEPOSE AND SAY THAT THIS MAP, CONSISTING OF ONE SHEET, HAS BEEN CORRECTLY DRAWN TO THE DESIGNATED SCALE FROM FIELD NOTES OF A SURVEY MADE BY ME, OR UNDER MY SUPERVISION AND DIRECTION, BETWEEN 29TH DAY OF MAY, 2002 AND 3RD DAY OF JUNE, 2002; THAT IT TRULY AND CORRECTLY REPRESENTS THE PROPOSED LOCATION AND EXTENT OF THE WORKS USED TO DIVERT WATER FROM AN UNDERGROUND SOURCE IN CLARK COUNTY, STATE OF NEVADA, BY RICHARD HUDGENS/HUDGENS PALMS, FOR IRRIGATION PURPOSES. THAT THE PROPOSED POINTS OF DIVERSION, THE APPROXIMATE LOCATION AND SIZE OF THE DIVERTING CHANNEL OR OTHER CONDUIT, ALL RESERVOIRS OR BASINS, THE LOCATION AND NAMES OF ALL OTHER WORKS WHICH WILL CROSS OR CONNECT WITH THE PROPOSED WORKS, AND THE BOUNDARY OF ALL LANDS, SHOWING BY 40 ACRE SUBDIVISIONS THE AREAS PROPOSED TO BE SERVED, ARE FULLY AND CORRECTLY DESIGNATED THEREON.

Charles D. Kircher
CHARLES D. KIRCHER S.W.R.S. NO.910 6-3-02
DATE



SUBSCRIBED AND SWORN TO BEFORE ME THIS 2 DAY OF JUNE, 2002. NOTARY PUBLIC IN AND FOR CLARK COUNTY, NEVADA.

Patricia Ann Deck
PATRICIA ANN DECK 6-3-02
NOTARY PUBLIC DATE





LINE TABLE

LINE	BEARING	DISTANCE
L1	N88°22'57"E	328.28'
L2	S00°29'56"W	330.80'
L3	S00°37'02"W	330.45'
L4	N88°18'59"E	327.61'

BASIS OF BEARINGS


THE BASIS OF BEARINGS, DERIVED FROM GPS, IS BASED UPON GRID NORTH AS DEFINED BY THE NEVADA COORDINATE SYSTEM OF 1983 (NCS83), EAST ZONE, (2701), WITH A POSITIONAL ACCURACY OF ± 0.03 METERS.

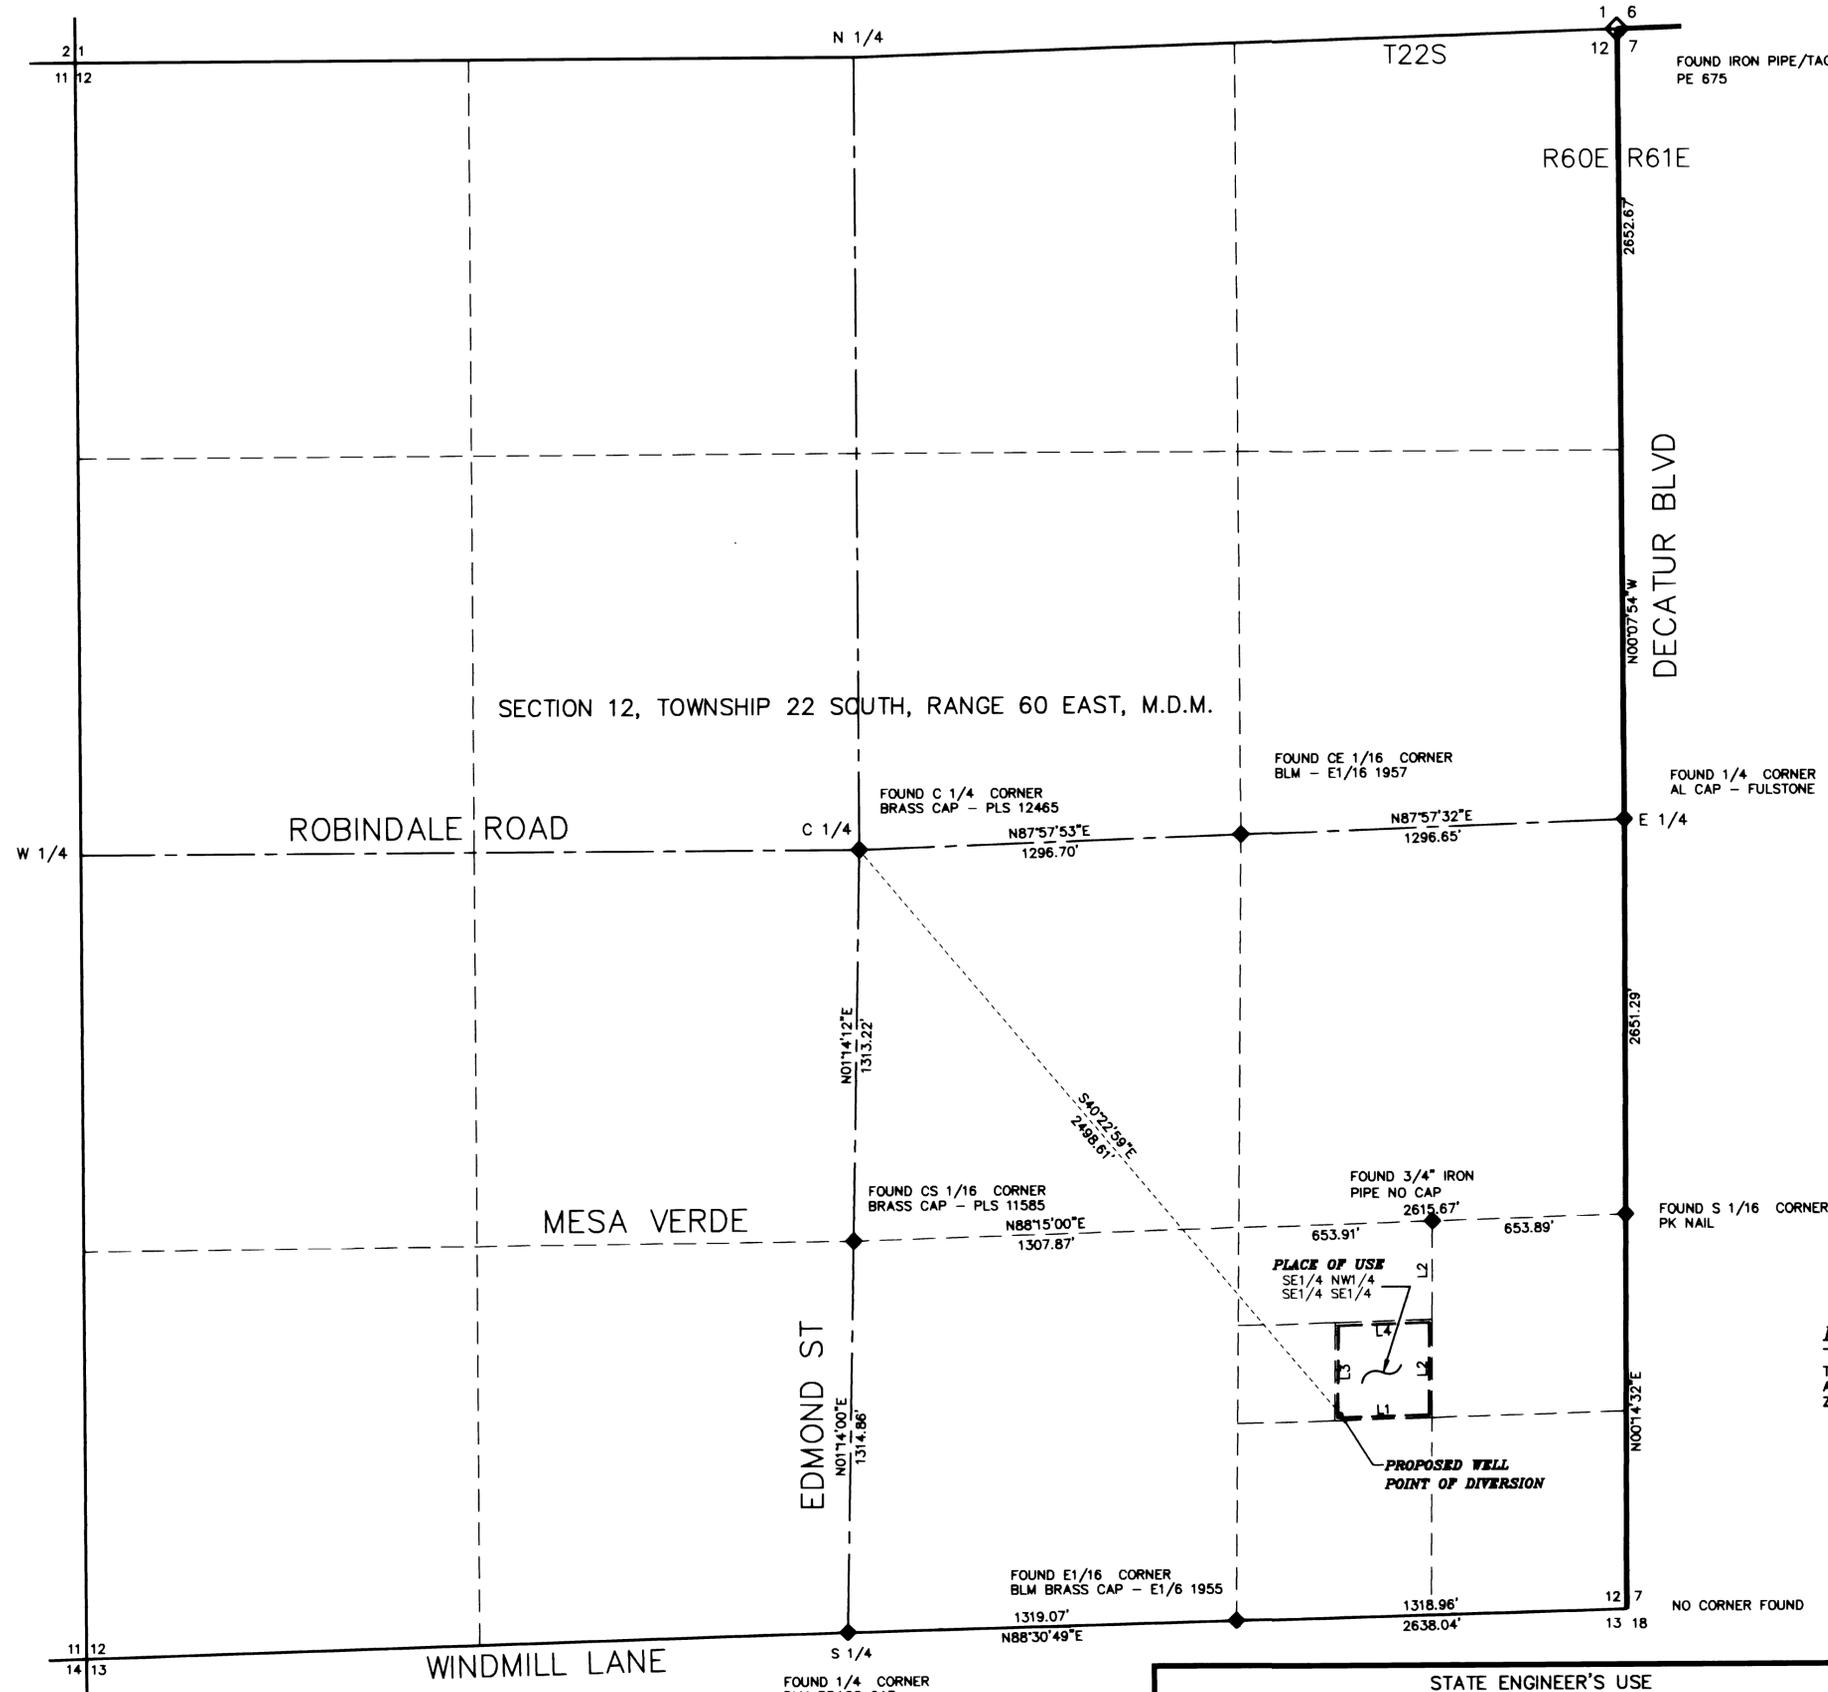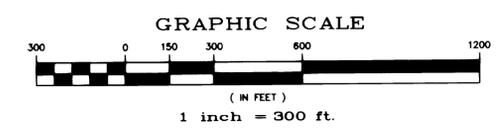

REFERENCES:
RECORD OF SURVEY FILE 111, PAGE 61
RECORD OF SURVEY FILE 112, PAGE 36
PARCEL MAP FILE 78, PAGE 50

STATE ENGINEER'S USE
COMMERCIAL USE PER AMENDED APPLICATION RECEIVED JULY 3, 2002

Plant Nursery
7-15-02

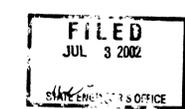

MAP TO ACCOMPANY APPLICATION TO APPROPRIATE WATER FOR IRRIGATION USE

BY: RICHARD S. HUDGENS/HUDGENS PALMS
FROM: AN UNDERGROUND SOURCE
IN: CLARK COUNTY, NEVADA