


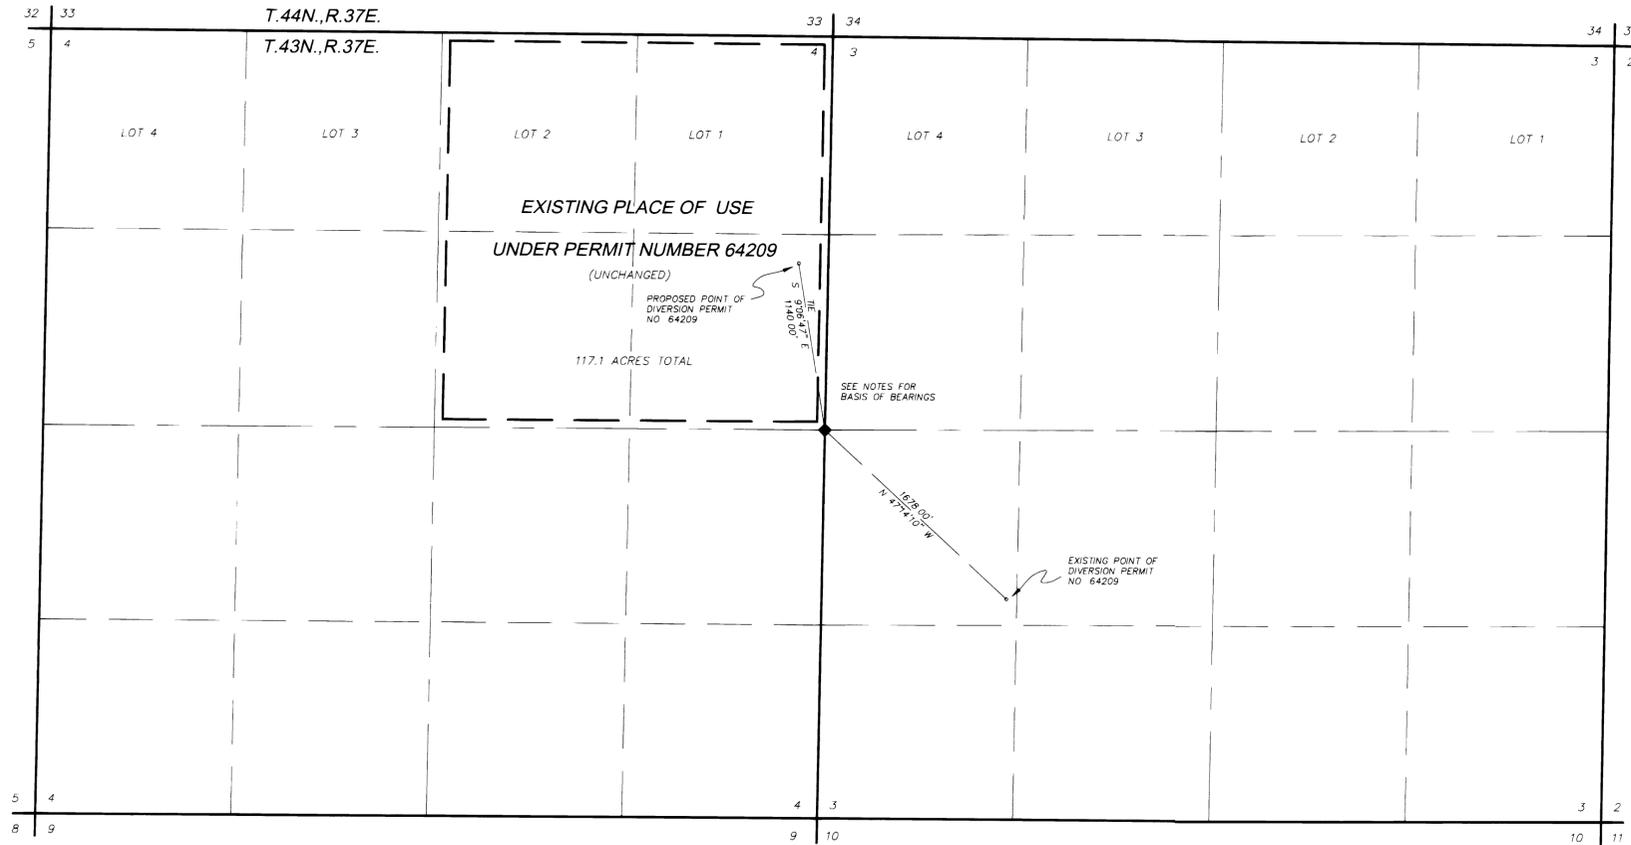

Scale: 1" = 600'

SECTIONS 3 AND 4, T.43N., R.37E., M.D.B.&M.



STATE OF NEVADA
COUNTY OF HUMBOLDT

I, JOHN H. MILTON III, being first duly sworn, depose and say that this map, consisting of one sheet, numbered from 1 to 1, inclusive, has been correctly drawn to the designated scale from field notes of a survey made by me, or under my supervision and direction, on the 20th day of March, 2002; that it truly and correctly represents the proposed location and extent of the works used to divert water from underground in Humboldt County, Nevada by Paul Clayson for irrigation and domestic purposes. That the proposed point of diversion, the approximate location and size of the diverting channel or other conduit, all reservoirs or basins, the location and names of all other works which will cross or connect with the proposed works, and the boundary of all lands, showing by 40-acre subdivisions the areas proposed to be served, are fully and correctly designated thereon.



State Water Right Surveyor No. 573

Subscribed and sworn to before me this 8th day of April, 2002.


Doris A. Twichell
DORIS A. TWICHELL

Notary Public in and for Humboldt County, State of Nevada.
My commission expires on: May 28th, 2005.

NOTES

- ◆ Indicates a found 1/4 section corner, an iron pipe with a B.L.M. brass cap, unless otherwise noted
- Indicates the boundary of the existing place of use

Basis of Bearings: WGS 84 from Satellite observation on December 11th, 2001 using Magellan G.P.S. 4000XL receiver from the E 1/4 corner of section 4, T.43N., R.37E., M.D.B.&M.

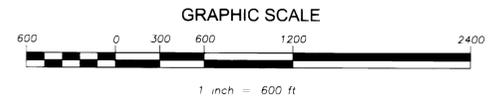

STATE ENGINEER'S USE

Desert Mountain Surveying
Land and Water Right Surveyors
146 West Second Street
Winnemucca, Nevada 89445 (775) 623-4414

- MAP -
TO ACCOMPANY APPLICATION TO CHANGE
THE POINT OF DIVERSION AND MANNER OF USE
OF PERMIT NUMBER 64209

- BY -
PAUL CLAYSON
FOR IRRIGATION AND DOMESTIC USE
FROM UNDERGROUND
IN HUMBOLDT COUNTY, NEVADA