
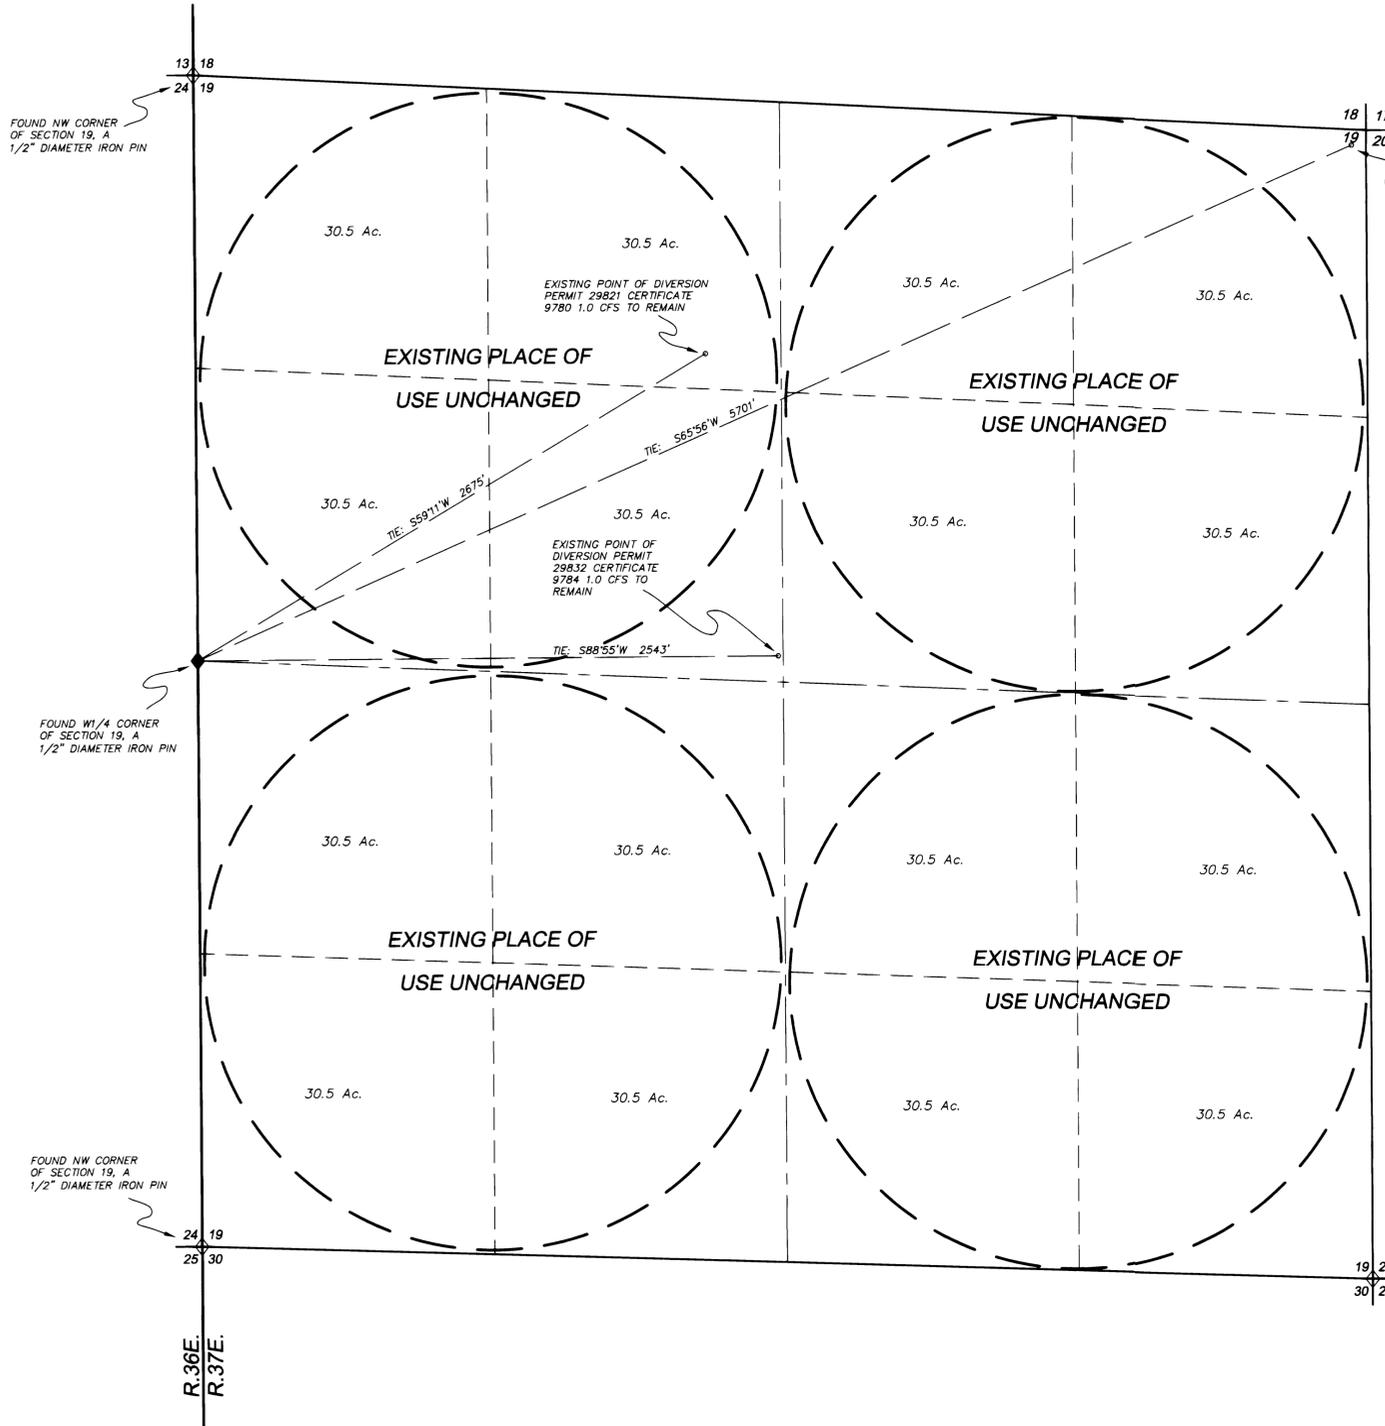


SECTION 19, T.38N.,R.37E., M.D.B.&M.

STATE OF NEVADA
COUNTY OF HUMBOLDT

I, JOHN H. MILTON III, being first duly sworn, depose and say that this map, consisting of 1 sheet, numbered from 1 to 1, inclusive, has been correctly drawn to the designated scale from field notes of a survey made by me, or under my supervision and direction, on the 21st day of June, 2002; that it truly and correctly represents the proposed location and extent of the works used to divert water from underground in Humboldt County, Nevada by Nevada First Corporation for irrigation purposes. That the proposed point of diversion, the approximate location and size of the diverting channel or other conduit, the place and manner of use, the location and names of all other works or streams which are crossed by, or connected with the said works, are fully and correctly designated thereon.

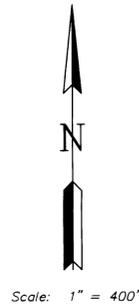

State Water Right Surveyor No. 573

Subscribed and sworn to before me this 1st day of July, 2002.

Doris A. Twichell


Notary Public in and for Humboldt County, State of Nevada.
My commission expires on:



NOTES

Basis of Bearings: G.P.S. satellite observation at the W1/4 Corner of Section 19, T.38N.,R.37E., M.D.B.&M.

— — — — — Indicates existing and proposed place of use.

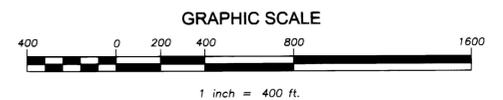

STATE ENGINEER'S USE

FILED
JUL 2 2002
STATE ENGINEER'S OFFICE

Desert Mountain Surveying
Land and Water Right Surveyors
146 West Second Street
Winnemucca, Nevada 89445 (775) 623-4414

- MAP -

To Accompany Application To Change The
Point of Diversion of A Portion of
Permit 29821 Certificate 9780 &
Permit 29832 Certificate 9784

- BY -

Nevada First Corporation
For Irrigation Purposes

From Underground In Humboldt County, Nevada