

I, GEORGE M. THIEL, BEING FIRST DULY SWORN, DEPOSE AND SAY THAT THIS MAP, CONSISTING OF 2 SHEETS, NUMBERED FROM 1 TO 2, INCLUSIVE, HAS BEEN CORRECTLY DRAWN TO THE DESIGNATED SCALE FROM FIELD NOTES OF A SURVEY MADE BY ME, OR UNDER MY SUPERVISION AND DIRECTION ON APRIL 8, 2002; THAT IT TRULY AND CORRECTLY REPRESENTS THE PROPOSED LOCATION AND EXTENT OF THE WORKS USED TO DIVERT WATER FROM AN UNDERGROUND SOURCE, IN LYON COUNTY, NEVADA, BY THE STEVEN A. FULSTONE 1989 TRUST, FOR IRRIGATION AND DOMESTIC PURPOSES. THAT THE PROPOSED POINT OF DIVERSION, THE APPROXIMATE LOCATION AND SIZE OF THE DIVERTING CHANNEL OR OTHER CONDUIT, ALL RESERVOIRS OR BASINS, THE LOCATION AND NAMES OF ALL OTHER WORKS WHICH WILL CROSS OR CONNECT WITH THE PROPOSED WORKS, AND THE BOUNDARY OF ALL LANDS, SHOWING BY 40-ACRE SUBDIVISIONS THE AREAS PROPOSED TO BE SERVED, ARE FULLY AND CORRECTLY DESIGNATED THEREON.

George M. Thiel
GEORGE M. THIEL, SWRS # 16894

SUBSCRIBED AND SWORN TO BEFORE ME

THIS 8th DAY OF April, 2002

MARY C. JUNE
Notary Public - State of Nevada
My Commission Expires 11/15/2004

NOTARY PUBLIC IN AND FOR Washoe COUNTY, NEVADA

MY COMMISSION EXPIRES October 1, 2002

BASIS OF BEARINGS


- THE BASIS OF BEARINGS IS THE UTM ZONE 11 (FEET) COORDINATE SYSTEM, NAD 1927. COORDINATES ARE ON GRID DISTANCE BASE GRID TAKEN FROM THE BLM GEOGRAPHIC COORDINATE DATABASE.
- GPS GROUND LOCATIONS TAKEN USING 43 METER PRECISION UNIT

REFERENCES

- US GEOLOGICAL SURVEY TOPOGRAPHIC QUADRANGLES FOR DESERT CREEK RANCH, LONG DRY CANYON, OREANA PEAK, AND SMITH
- US GEOLOGICAL SURVEY DIGITAL ORTHOQUADRANGLES FOR DRY CREEK RANCH, LONG DRY CANYON, OREANA PEAK, AND SMITH
- US BUREAU OF LAND MANAGEMENT GEOGRAPHIC COORDINATE DATABASE
- BOUNDARY LINE ADJUSTMENT FOR CEAS CO. AND F.M. FULSTONE INC. FILED IN THE LYON COUNTY RECORDER'S OFFICE AS DOCUMENT 166236 ON NOVEMBER 15, 1993

NOTES

- WATER TO BE DIVERTED FROM WELL INTO CONCRETE LINED DITCH (RIVER SIMPSON DITCH) THEN CONVEYED VIA 18" PVC PIPE TO PLACE OF USE
- WATER WILL SUPPLEMENT SURFACE SUPPLY FROM THE WEST WALKER RIVER

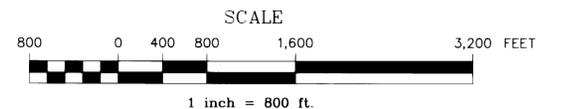

April 29, 2002

Sheet 1 of 2


STATE ENGINEER'S USE

68754
FILED
MAY 10 2002
STATE ENGINEER'S OFFICE

MAP TO ACCOMPANY APPLICATION TO CHANGE POINT OF DIVERSION AND PLACE OF USE OF A PORTION OF PERMIT 37034, CERTIFICATE 10573 BY STEVEN A. FULSTONE 1989 TRUST FOR IRRIGATION AND DOMESTIC PURPOSES FROM AN UNDERGROUND SOURCE

LYON COUNTY

NEVADA

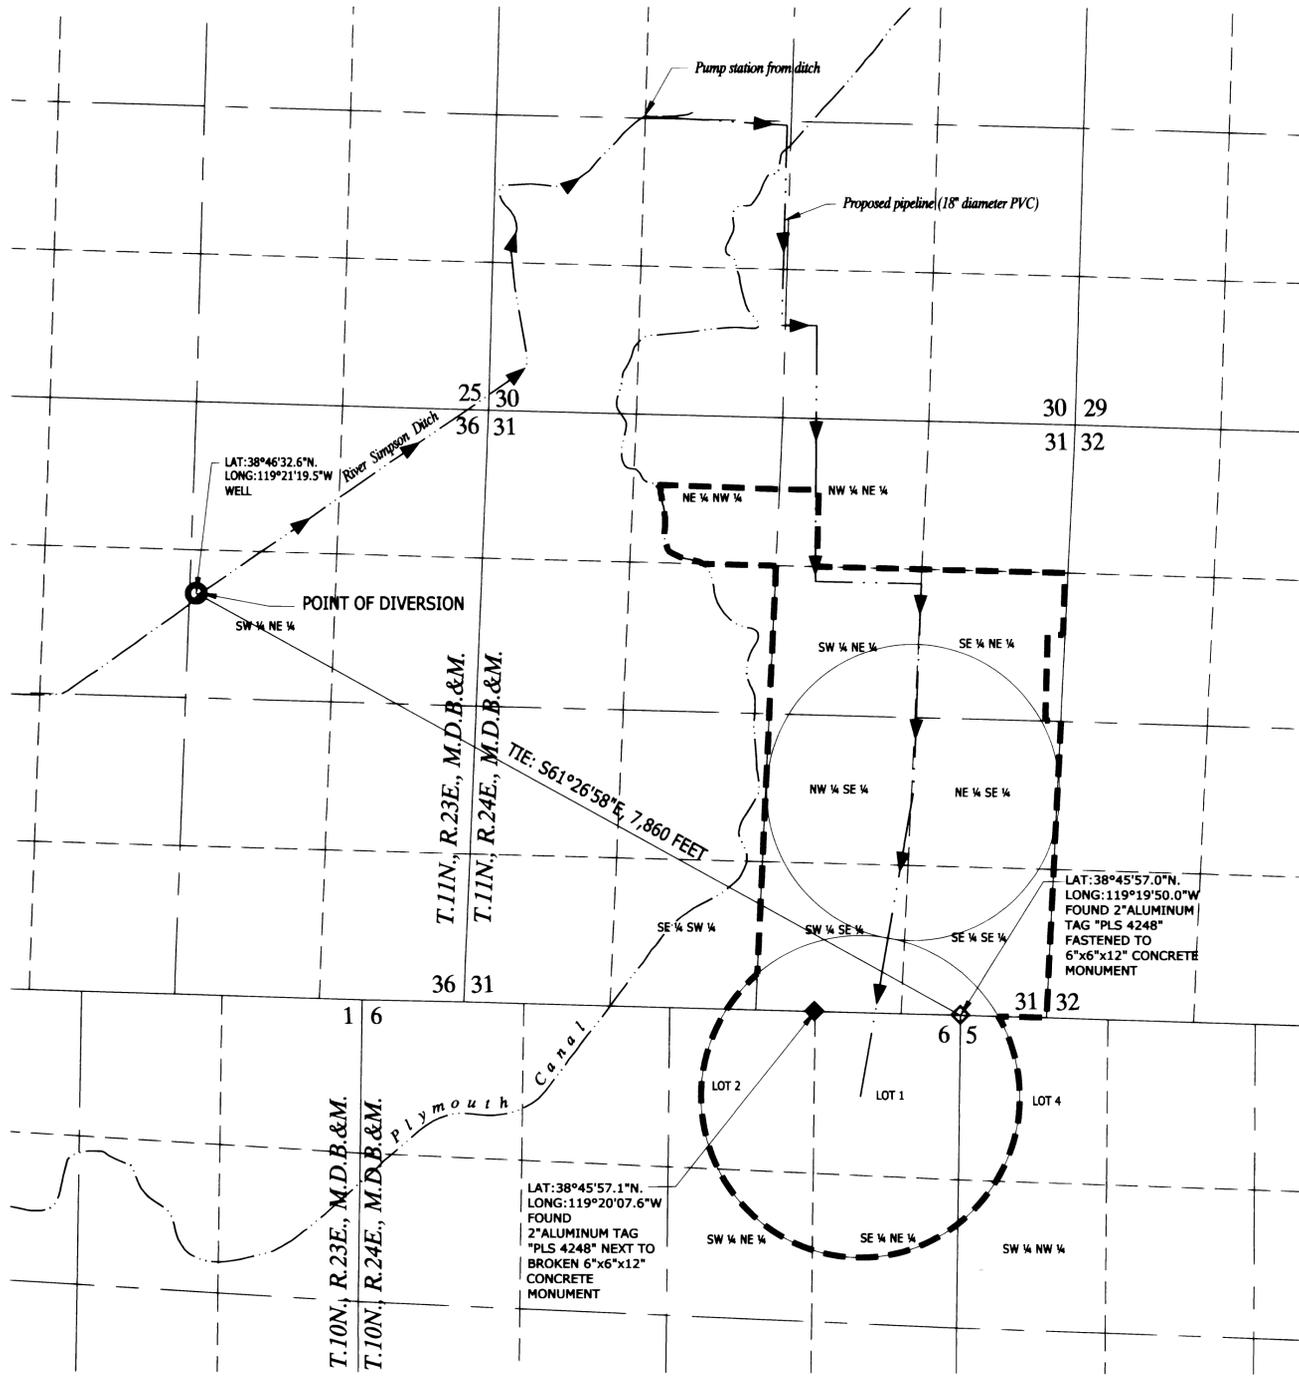


PROPOSED PLACE OF USE

LEGEND

- - - BOUNDARY OF PROPOSED PLACE OF USE
- ◇ - FOUND SECTION CORNER AS NOTED
- ◆ - FOUND SIXTEENTH SECTION CORNER AS NOTED
- - PROPOSED POINT OF DIVERSION

THIEL
ENGINEERING
CONSULTANTS
500 Damonte Ranch Pkwy, #1056, Reno, Nevada 89511
(775)352-7800 Fax(775)352-7929

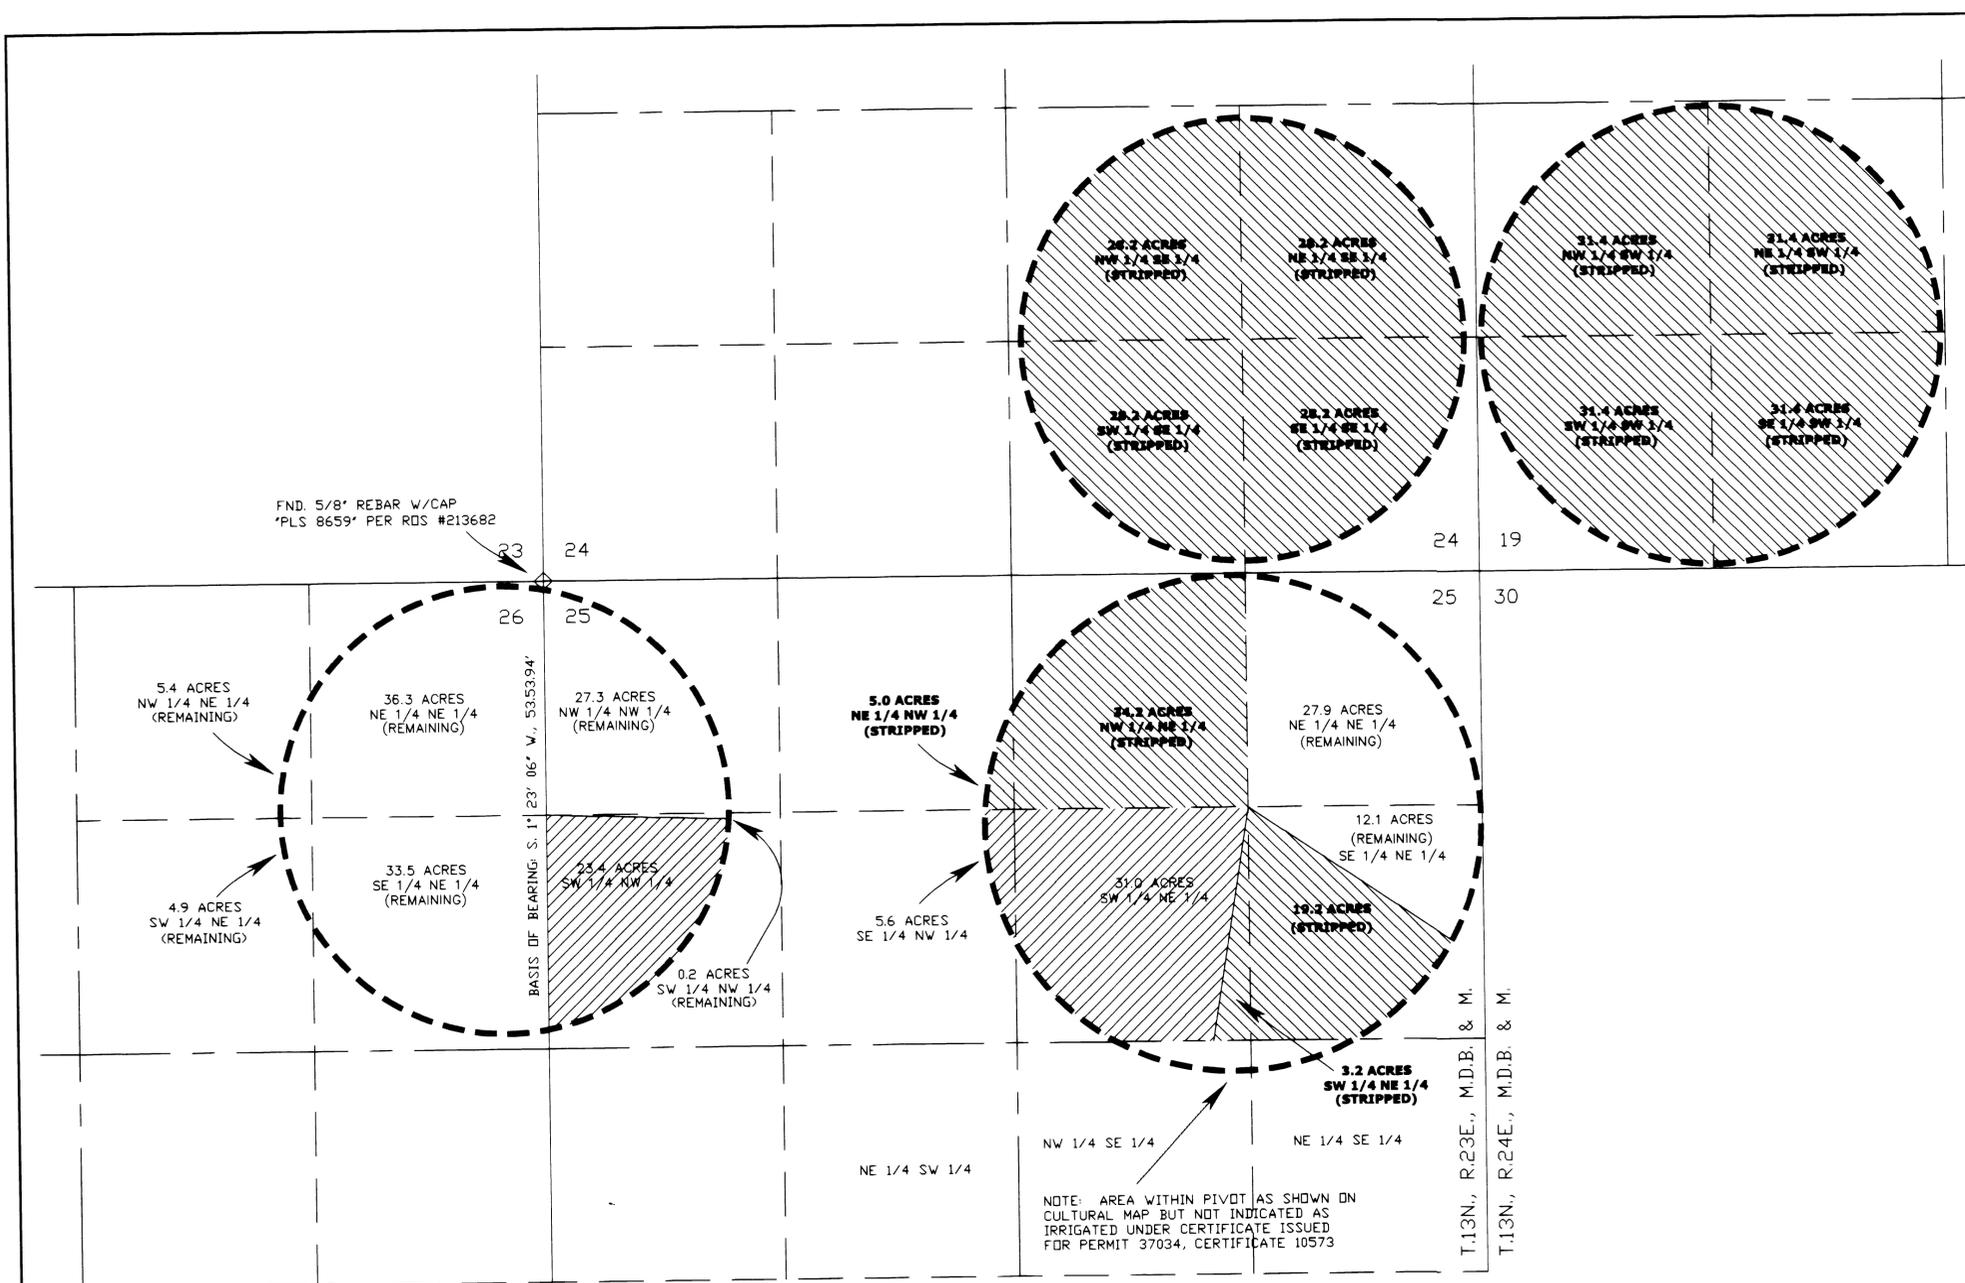

- LEGEND**
- ◇ FOUND SECTION CORNER AS NOTED
 - BOUNDARY OF PLACE OF USE (PERMIT 37034)
 - ▨ AREA STRIPPED BY APPLICATION 68526 (60 ACRES)
 - ▩ AREA BEING STRIPPED BY THIS APPLICATION (300 ACRES)

NOTE
 - FOR EXISTING POINT OF DIVERSION SEE MAP ACCOMPANYING PERMIT 37034




FND. 5/8" REBAR W/CAP
 *PLS 8659" PER RDS #213682


BASIS OF BEARING: S. 1° 23' 06" V. 53.5394'

NOTE: AREA WITHIN PIVOT AS SHOWN ON CULTURAL MAP BUT NOT INDICATED AS IRRIGATED UNDER CERTIFICATE ISSUED FOR PERMIT 37034, CERTIFICATE 10573

T.13N., R.23E., M.D.B. & M.
 T.13N., R.24E., M.D.B. & M.

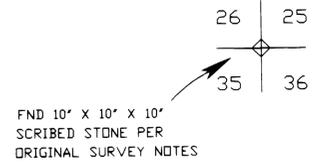

BASIS OF BEARING
 THE WEST LINE OF SECTION 25, T. 13N., R. 23E., M. D. B. & M., PER RECORD OF SURVEY FILED IN THE LYON COUNTY RECORDER'S OFFICE ON DECEMBER 23, 1997 AS DOCUMENT #213682

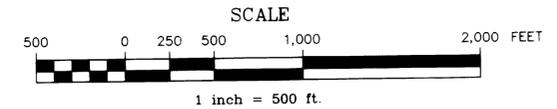

EXISTING PLACE OF USE

April 29, 2002 Sheet 2 of 2

THIEL
TEC ENGINEERING CONSULTANTS
 500 Damonte Ranch Pkwy, #1056, Reno, Nevada 89511
 (775)352-7800 Fax(775)352-7929

STATE ENGINEER'S USE

FILED
 MAY 10 2002
 STATE ENGINEER'S OFFICE

68754

MAP TO ACCOMPANY APPLICATION TO CHANGE POINT OF DIVERSION AND PLACE OF USE OF A PORTION OF PERMIT 37034, CERTIFICATE 10573 BY STEVEN A. FULSTONE 1989 TRUST FOR IRRIGATION AND DOMESTIC PURPOSES FROM AN UNDERGROUND SOURCE

LYON COUNTY NEVADA