




LINE	LENGTH	BEARING
L1	79.31	N01°47'58"E
L2	66.55	N09°50'15"W
L3	91.41	N60°42'13"E
L4	80.45	S54°11'03"E
L5	87.46	N69°37'02"E
L6	86.57	N24°55'20"E
L7	74.37	N30°33'29"E
L8	50.10	S81°44'14"E
L9	81.82	N37°45'23"E
L10	95.90	N08°43'57"E
L11	96.13	N14°14'29"W
L12	117.23	N10°58'14"E
L13	79.46	N28°09'29"E
L14	173.28	N52°54'33"E
L15	106.54	N33°39'58"E
L16	239.97	N49°05'27"E
L17	81.97	N28°40'38"E
L18	89.80	S75°16'40"E
L100	84.60	S01°47'58"W



BASIS OF BEARING

RANGE LINE BETWEEN W 1/4 CORNER OF SECTION 6, T33N, R58E., AND THE NW CORNER OF PARCEL 2, FILE 353656; TAKEN AS S 0°14'28" W. FROM FILE MAP 88484.

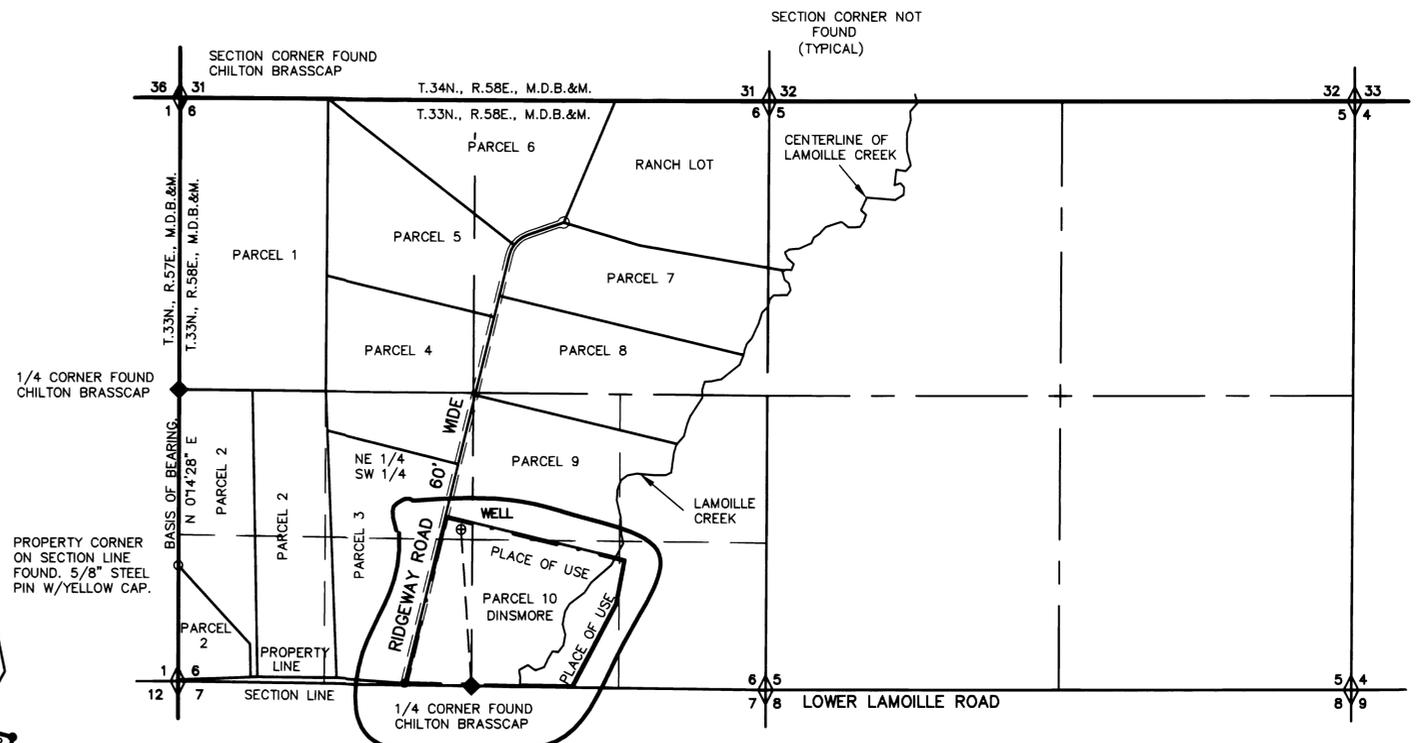


SEE DETAIL

GRAPHIC SCALE

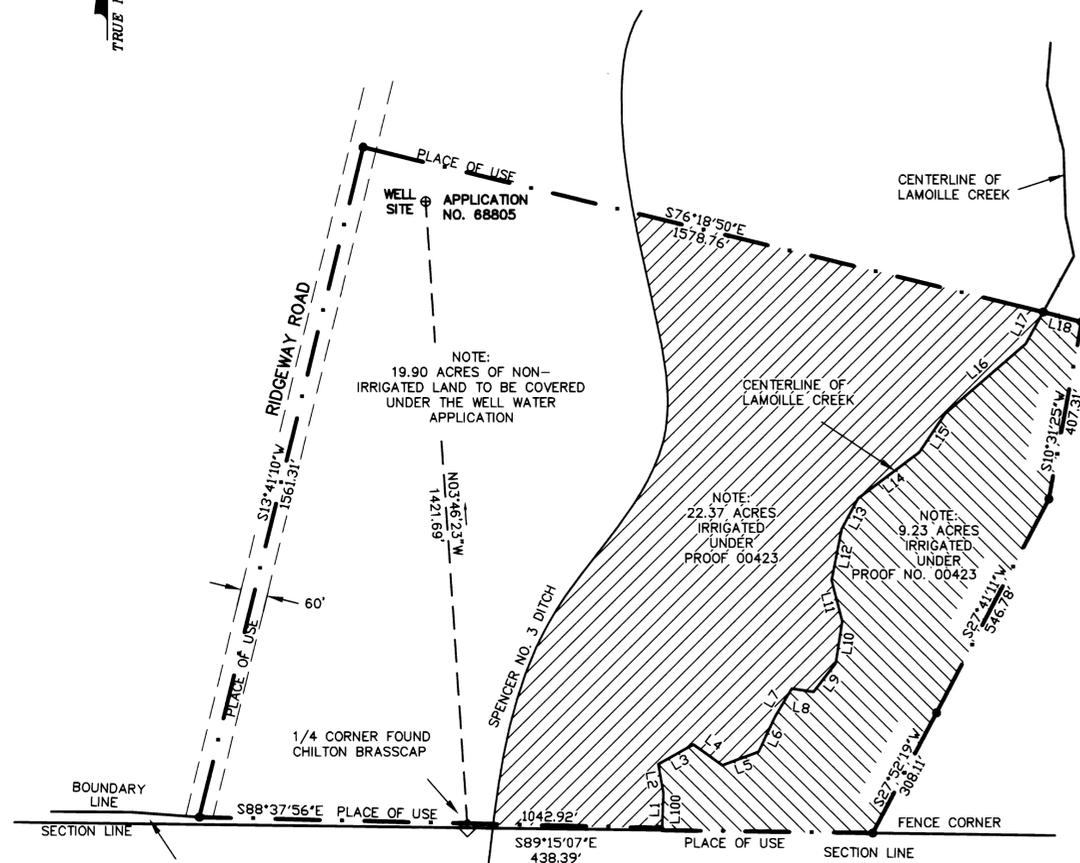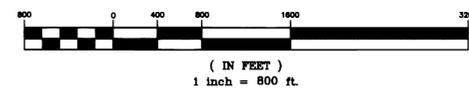

GRAPHIC SCALE

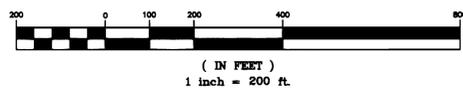

DETAIL

NOTE:
THE PLACE OF USE UNDER WELL WATER APPLICATION NO. 68805 IS 51.50 ACRES.

STATE OF NEVADA } S.S.
COUNTY OF ELKO }

I, CHARLES C. ARMUTH, JR., BEING FIRST DULY SWORN, DEPOSE AND SAY THAT THIS MAP, CONSISTING OF ONE (1) SHEET, HAS BEEN CORRECTLY DRAWN TO THE DESIGNATED SCALE FROM FIELD NOTES OF A SURVEY MADE BY ME ON THE 15TH. DAY OF MAY, 2002; THAT IT TRULY AND CORRECTLY REPRESENTS THE PROPOSED LOCATION AND EXTENT OF THE WORKS USED TO DIVERT WATER FROM UNDERGROUND IN ELKO COUNTY, BY JOHN DINSMORE, D.V.M. FOR IRRIGATION & DOMESTIC PURPOSES.

THAT THE PROPOSED POINT OF DIVERSION, THE APPROXIMATE LOCATION AND SIZE OF THE DIVERTING CHANNEL OR OTHER CONDUIT, ALL RESERVOIRS OR BASINS, THE LOCATION AND NAMES OF ALL OTHER WORKS WHICH WILL CROSS OR CONNECT WITH THE PROPOSED WORKS, AND THE BOUNDARY OF ALL LANDS, SHOWING BY 40-ACRE SUBDIVISIONS THE AREAS TO BE IRRIGATED, ARE FULLY AND CORRECTLY DESIGNATED THEREON.

SUBSCRIBED AND SWORN TO BEFORE ME

THIS 2 DAY OF August, 2002.

Tina A. Spear
NOTARY PUBLIC IN AND FOR ELKO COUNTY, NEVADA.



SCALE AS SHOWN

FOR STATE ENGINEER'S USE

Alt 8/12/02: Basis of bearing should be N1°14'28"E as per letter dated 8/8/02 from C.C. Armuth.
Received 8/12/02

FILED
AUG 12 2002
STATE ENGINEER'S OFFICE

MAP TO ACCOMPANY APPLICATION TO APPROPRIATE WATER FROM UNDERGROUND BY JOHN DINSMORE, D.V.M. FOR IRRIGATION & DOMESTIC PURPOSES IN ELKO COUNTY, NEVADA

SURVEYED BY: CHARLES C. ARMUTH, JR., P.E., P.L.S.
421 RAILROAD STREET ELKO, NEVADA 89801
PHONE (702) 738-7369 FAX (702) 738-7368