
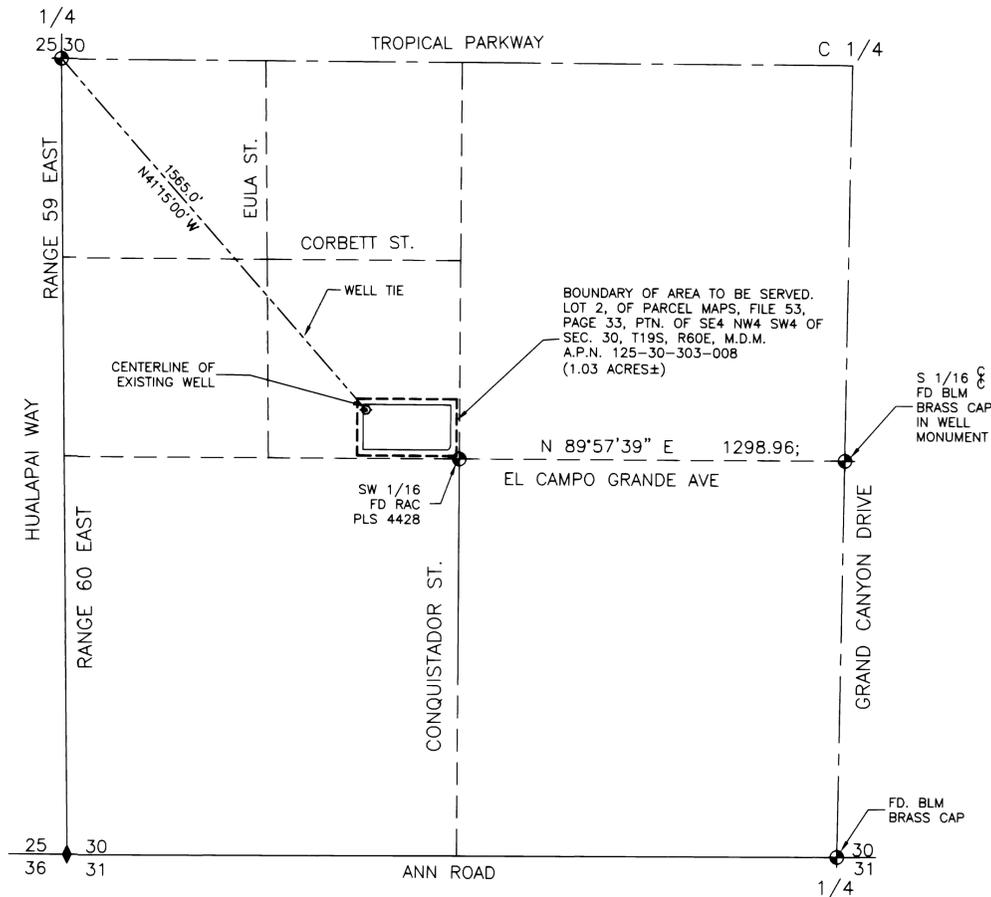


MAP TO ACCOMPANY APPLICATION TO CHANGE PLACE OF USE AND POINT OF DIVERSION OF A PORTION OF PERMIT NO. 24582 CERT. #7673

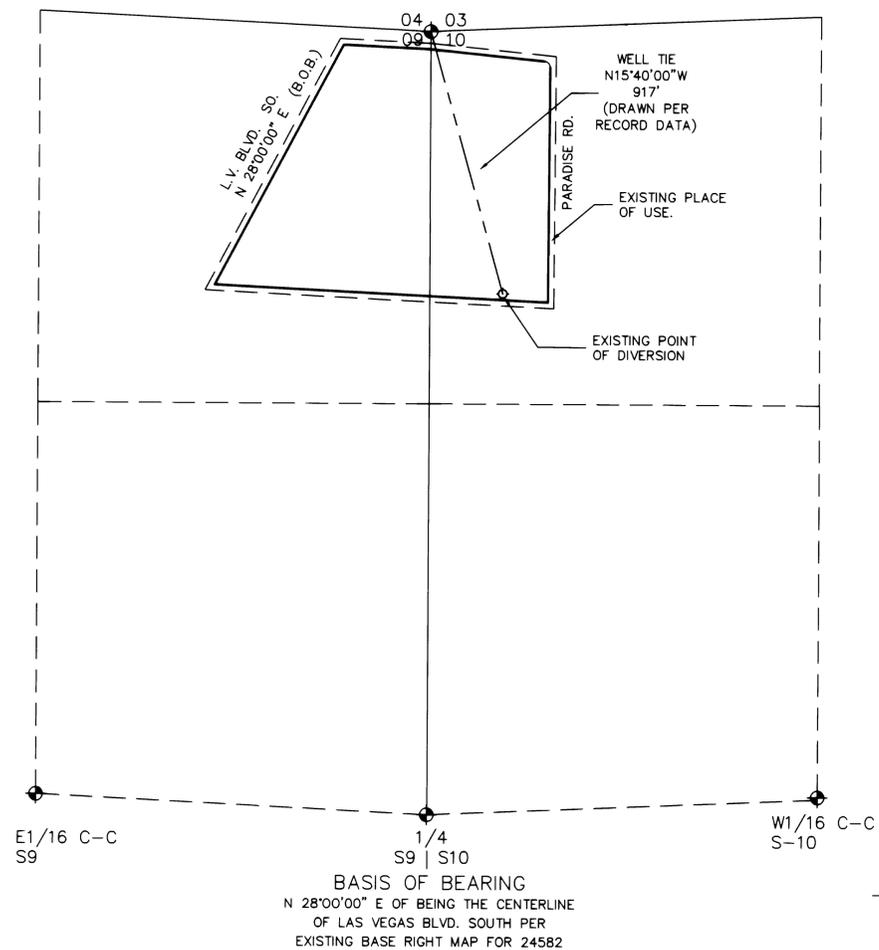

EXISTING PLACE OF USE
 PORTION OF THE NE1/4 NE1/4 SECTION 9 AND
 A PORTION OF THE NW1/4 NW1/4 SECTION 10,
 T21S, R61E, M.D.M.

PROPOSED PLACE OF USE.
 A PORTION OF THE NORTHWEST QUARTER (NW 1/4)
 OF THE SOUTHWEST QUARTER (SW 1/4) OF
 SEC.30, T19S, R60E, M.D.M

LEGEND
 B.O.B. BASIS OF BEARINGS
 MONUMENTS FOUND AS SHOWN

ACKNOWLEDGEMENT

STATE OF NEVADA
 COUNTY OF CLARK


THIS INSTRUMENT WAS ACKNOWLEDGED BEFORE ME ON 5/10/02
 BY ROBERT FULSTONE

I, ROBERT FULSTONE, BEING FIRST DULY SWORN DEPOSE AND SAY THAT THIS MAP CONSISTING OF ONE SHEET HAS BEEN CORRECTLY DRAWN TO THE DESIGNATED SCALE FROM THE FIELD NOTES OF THE SURVEY MADE UNDER MY SUPERVISION AND DIRECTION ON 5/10/02 AND THAT IS TRULY AND CORRECTLY REPRESENTS THE PROPOSED LOCATION AND EXTENT OF THE WORKS USED TO DIVERT WATER FROM AN UNDERGROUND SOURCE IN THE LAS VEGAS VALLEY BASIN BY EWING INVESTMENTS FOR QUASI-MUNICIPAL USE, THAT THE PROPOSED POINT OF DIVERSION, THE APPROXIMATE LOCATION AND SIZE OF THE DIVERTING CHANNEL OR OTHER CONDUIT, THE PLACE AND MANNER OF USE AND THE LOCATION AND USE OF ALL OTHER STREAMS, WHICH ARE CROSSED OR CONNECTED WITH THE SAID WORKS ARE FULLY AND CORRECTLY DESIGNATED THEREON.

ROBERT FULSTONE
 STATE WATER RIGHTS SURVEYOR
 NEVADA CERTIFICATE NO. 639




DANIEL C. EANES
 NOTARY PUBLIC IN AND FOR SAID COUNTY AND STATE
 MY COMMISSION EXPIRES ON OCTOBER 18, 2005

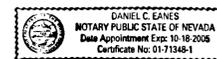


BASIS OF BEARINGS
 N 89°57'39" E BEING THE NORTH LINE OF THE SOUTHEAST QUARTER (SE 1/4) OF THE SOUTHWEST QUARTER (SW 1/4) OF SECTION 30, TOWNSHIP 19 SOUTH, RANGE 60 EAST, M.D.M. PER FILE 98, PAGE 19 OF PARCEL MAPS.

DRAWN BY: MONARCH DESIGN
 DATE: 04/11/2002
 DWG #: KK1-15
 FILE NAME: 3224WRT.DWG
 SCALE: 1" = 300'

FULSTONE ENTERPRISES
 940 S. MARTIN LUTHER KING BOULEVARD
 LAS VEGAS, NV 89109
 PHONE (702) 382-8141 FAX (702) 382-3103
 EMAIL: fei@wizard.com

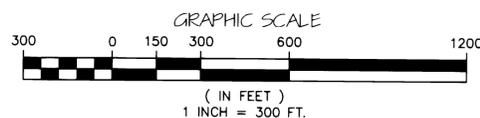

STATE ENGINEER'S USE

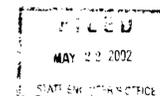

MAP TO ACCOMPANY APPLICATION FOR CHANGE OF PLACE OF USE AND POINT OF DIVERSION OF A PORTION OF PERMIT NO. 24582 CERT. NO. 7673

FOR: EWING INVESTMENTS
 PURPOSE: QUASI-MUNICIPAL
 FROM: AN UNDERGROUND SOURCE IN CLARK COUNTY, NEVADA