


PORTIONS OF SECTION 4, 5, 8 & 9, T.22N., R.21E., M.D.M. WASHOE COUNTY, NEVADA

STATE OF NEVADA } 99
COUNTY OF WASHOE


I, George G. Lindesmith, being first duly sworn, depose and say that this map, consisting of one sheet, has been correctly drawn to the designated scale from field notes of a survey made by me, or under my supervision and direction, on November 14, 2001, that it truly and correctly represents the proposed location and extent of works used to divert water from an underground source in Washoe County, Nevada, by FAHNESTOCK ENTERPRISES, INC. for irrigation and domestic purposes; that the proposed point of diversion and the boundary of all lands showing by 40-acre subdivision the area proposed to be served are fully and correctly designated thereon.

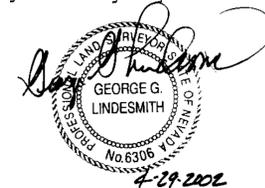

George G. Lindesmith
State Water-Right Surveyor No. 704

Subscribed and sworn to before me on this 29TH day of APRIL, 2002.

David C. Crook
Notary Public

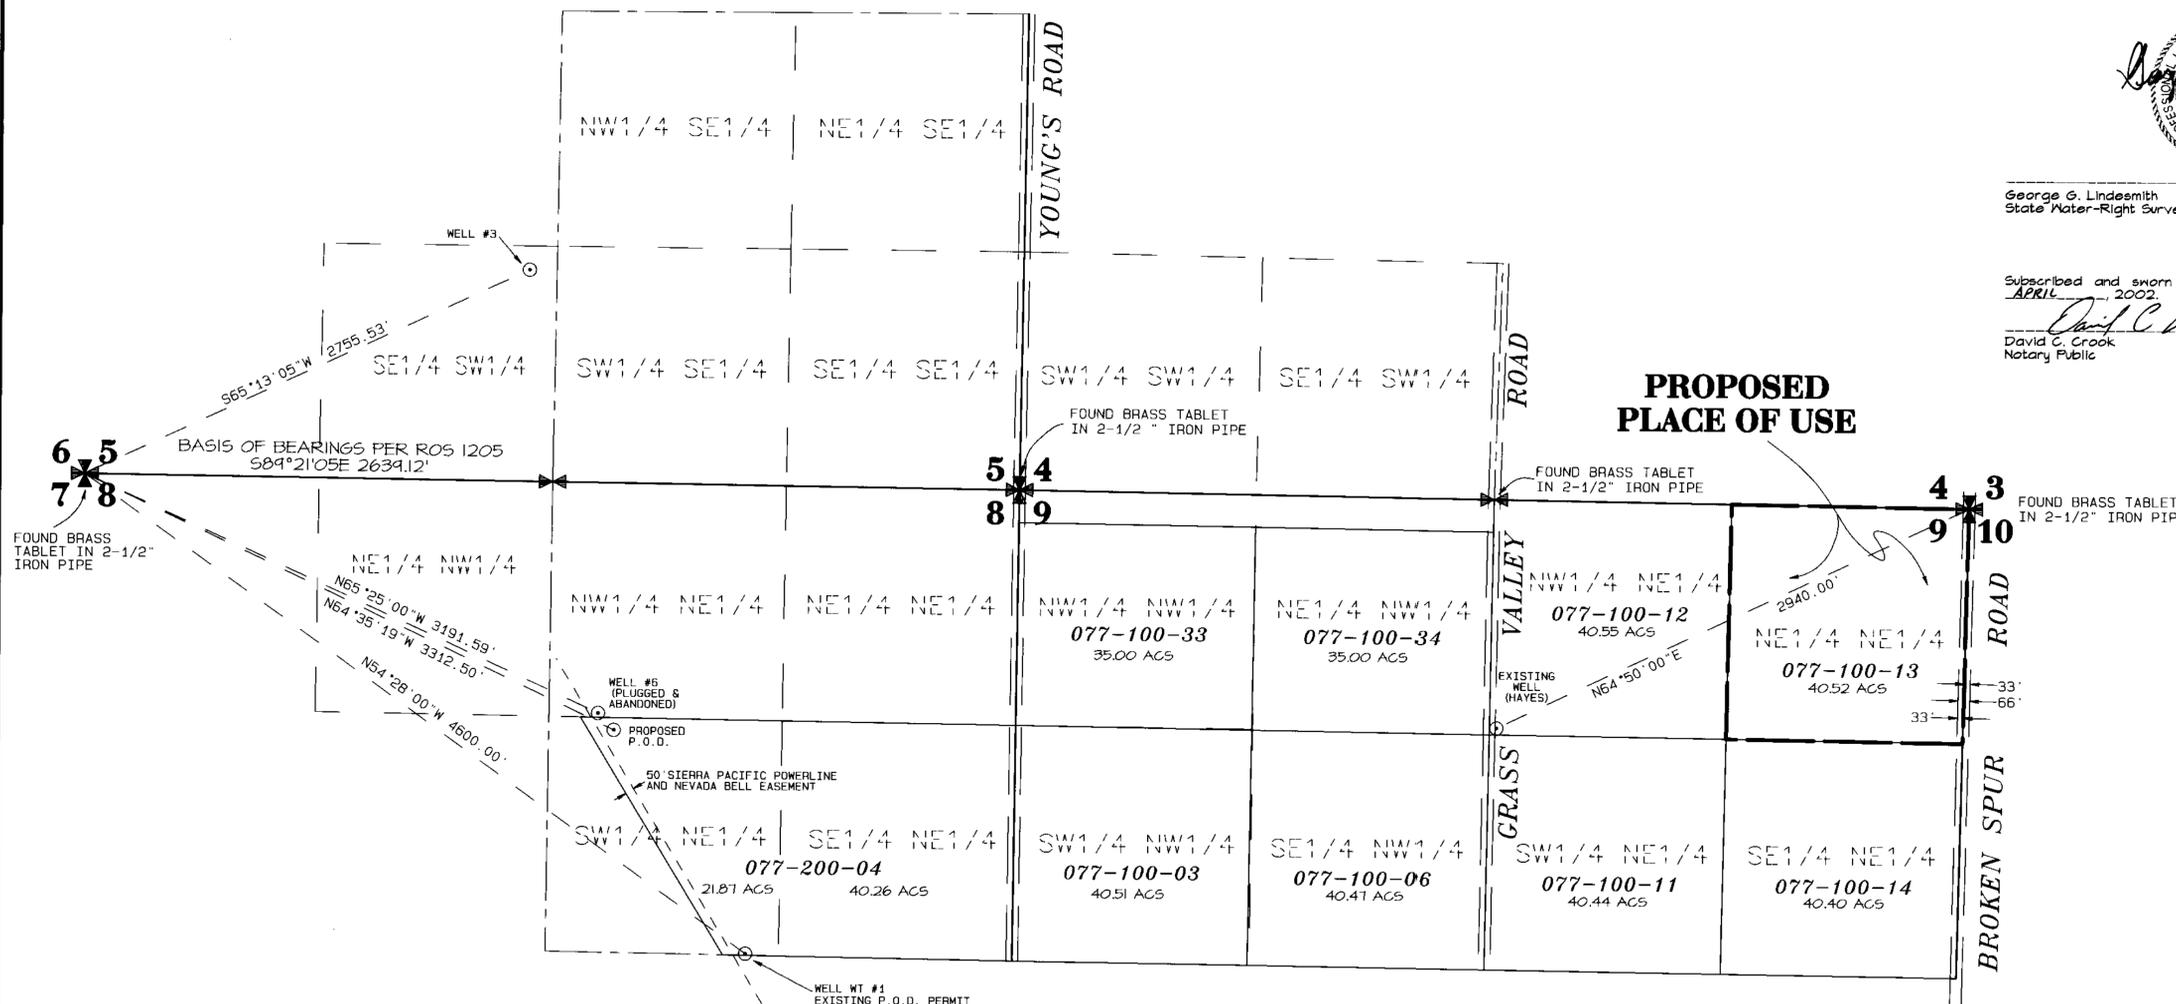


PROPOSED PLACE OF USE

NOTES

For existing point of diversion and place of use, refer to Map to Accompany Proof of Beneficial Use Under Permit Nos. 5286B, 5286A & 53263.

REFERENCES

1. Division of Land Map No. 1, File No. 383418, Official Records, Washoe County, Nevada.
2. Division of Land Map No. 8, File No. 415814, Official Records, Washoe County, Nevada.
3. Record of Survey Map No. 914, File No. 383409, Official Records, Washoe County, Nevada.
4. Record of Survey Map No. 965, File No. 415811, Official Records, Washoe County, Nevada.
5. Record of Survey Map No. 1205, File No. 546996, Official Records, Washoe County, Nevada.
6. Record of Survey Map No. 3175, File No. 2068158, Official Records, Washoe County, Nevada.
7. Washoe County Assessor's Map Book, Pages 77-10 and 77-20.
8. Map and Permit No. 62889, on file with the Nevada State Engineer.
9. Map and Permit No. 62890, on file with the Nevada State Engineer.
10. Map and Permit No. 63203, on file with the Nevada State Engineer.

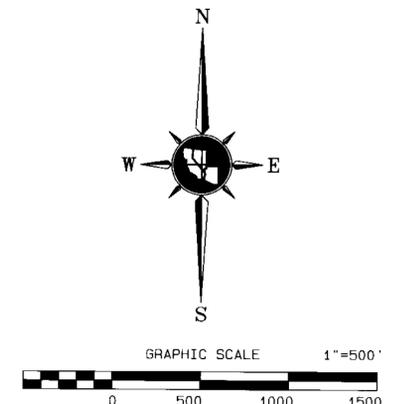

BASIS OF BEARINGS
The bearings for this map are based on Record of Survey Map No. 1205, Official Records of Washoe County, Nevada.

LEGEND

	PARCEL LINE - WASHOE COUNTY ASSESSOR		SECTION CORNER
	WELL TIE		1/4 SECTION CORNER
	1/16TH SECTION LINE		WELL
	CENTERLINE OF SECTION		
	SECTION LINE		
	PROPOSED PLACE OF USE		
	ROADWAY EASEMENT		

STATE ENGINEER'S USE
JS 6-12-2002 LETTER IN FILE TO NOTICE
5286B IS CERT 12916
5286A 13917
52863 13918
* TITLE BLOCK & JURAT SHOULD SHOW FAHNESTOCK FM TR.

TRI STATE SURVEYING, LTD
1925 E. PRATER WAY
SPARKS, NEVADA 89434
(775) 358-9491 * FAX # 358-3664
JOB #89033.30W DDM

MAP TO ACCOMPANY APPLICATION TO CHANGE THE POINT OF DIVERSION AND PLACE OF USE OF ALL WATER UNDER PERMIT NOS. 5286B, 5286A & 53263 FOR IRRIGATION AND DOMESTIC PURPOSES BY
FAHNESTOCK ENTERPRISES, INC.
FAHNESTOCK FAMILY TRUST 05-94
FROM
AN UNDERGROUND SOURCE WITHIN WASHOE COUNTY, NEVADA

71957
71956
71955
71954
71953

71294 T 71293 T 69586 69585 T 69584 69583 T 69582 69581 T 69580 69579 T 68849 68848 T 68847 68846 T 68845 68844 T