



MAP TO ACCOMPANY APPLICATION TO CHANGE PLACE OF USE AND POINT OF DIVERSION OF A PORTION OF PERMIT NO. 10367 CERT. #3558

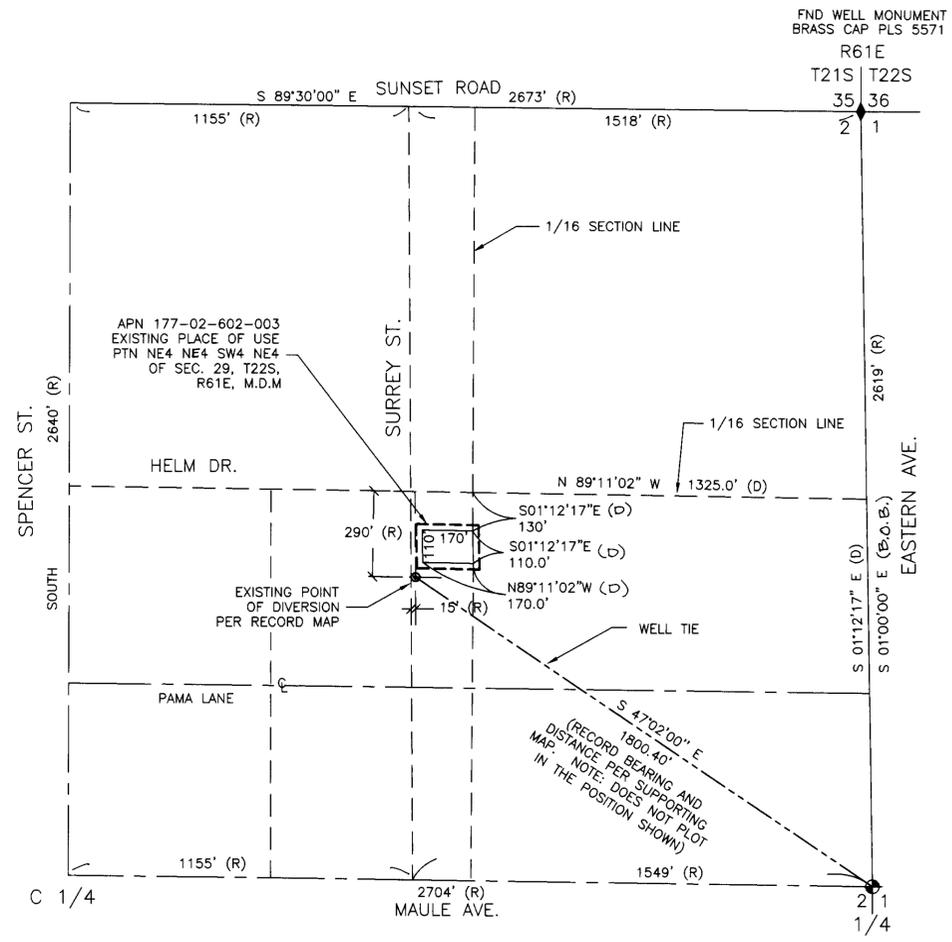

EXISTING PLACE OF USE  
PORTION OF THE SW1/4 NE1/4 SECTION 2  
T22S, R61E, M.D.M.

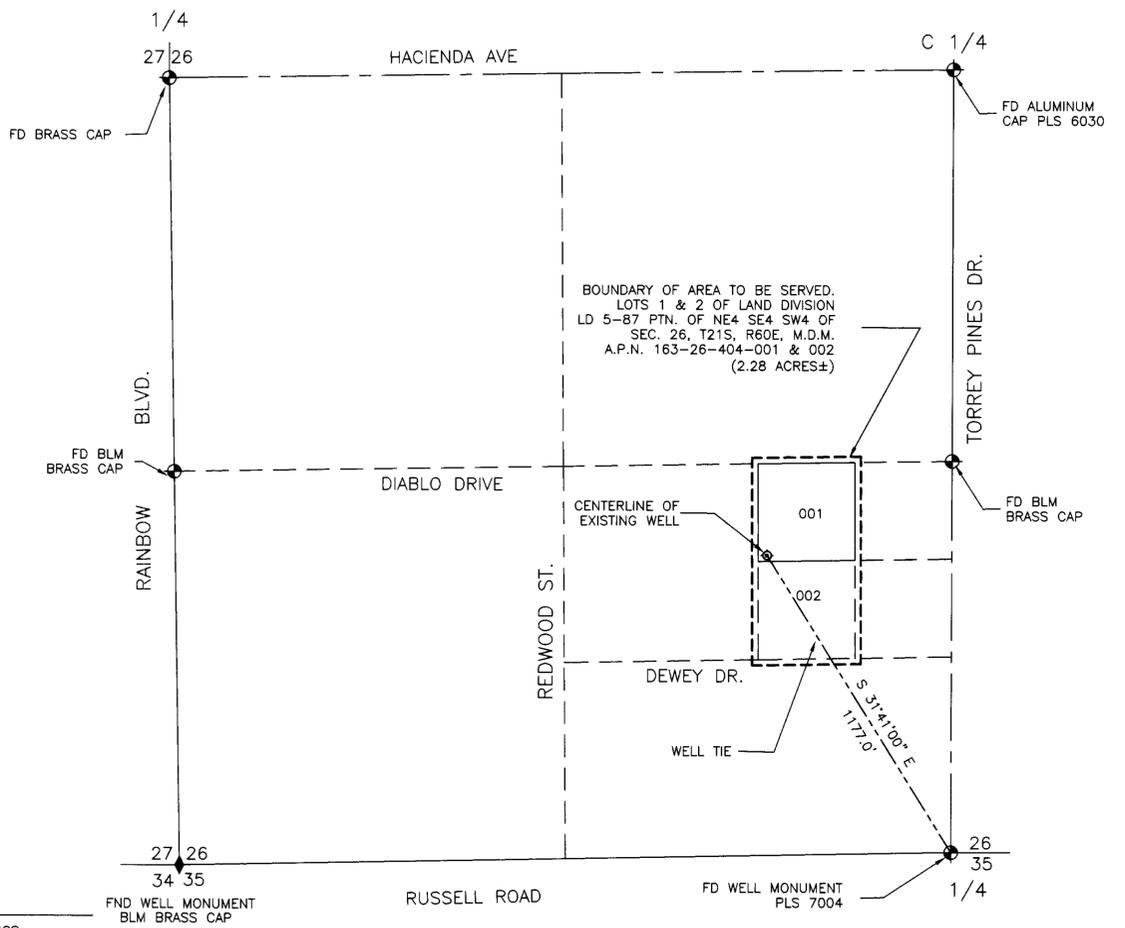

PROPOSED PLACE OF USE.  
A PORTION OF THE SOUTHEAST QUARTER (SE 1/4)  
OF THE SOUTHWEST QUARTER (SW 1/4) OF  
SEC. 26, T21S, R60E, M.D.M.

- LEGEND**
- B.O.B. BASIS OF BEARINGS
  - MONUMENTS FOUND AS SHOWN
  - (R) RECORD DATA PER SUPPORTING MAP FOR PERMIT 10367
  - (D) DEED DATA - FOR ASSESSOR PARCEL
  - APN ASSESSOR PARCEL NUMBER

**ACKNOWLEDGEMENT**

STATE OF NEVADA  
COUNTY OF CLARK  
THIS INSTRUMENT WAS ACKNOWLEDGED BEFORE ME ON JUNE 5th 2002  
BY ROBERT FULSTONE

76851 CERTIFICATE NO. 18277 1000 9-27-11

I, ROBERT FULSTONE, BEING FIRST DULY SWORN DEPOSE AND SAY THAT THIS MAP CONSISTING OF ONE SHEET HAS BEEN CORRECTLY DRAWN TO THE DESIGNATED SCALE FROM THE FIELD NOTES OF THE SURVEY MADE UNDER MY SUPERVISION AND DIRECTION ON 6/1/2002 AND THAT IS TRULY AND CORRECTLY REPRESENTS THE PROPOSED LOCATION AND EXTENT OF THE WORKS USED TO DIVERT WATER FROM AN UNDERGROUND SOURCE IN THE LAS VEGAS VALLEY BASIN BY THE MILAN T. TRUST, RENALDO M. TIBERTI, TRUSTEE FOR IRRIGATION & DOMESTIC USE, THAT THE PROPOSED POINT OF DIVERSION, THE APPROXIMATE LOCATION AND SIZE OF THE DIVERTING CHANNEL OR OTHER CONDUIT, THE PLACE AND MANNER OF USE AND THE LOCATION AND USE OF ALL OTHER STREAMS, WHICH ARE CROSSED OR CONNECTED WITH THE SAID WORKS ARE FULLY AND CORRECTLY DESIGNATED THEREON.

*Robert Fulstone*  
ROBERT FULSTONE  
STATE WATER RIGHTS SURVEYOR  
NEVADA CERTIFICATE NO. 639



*Daniel C. Eanes*  
DANIEL C. EANES  
NOTARY PUBLIC IN AND FOR SAID COUNTY AND STATE  
MY COMMISSION EXPIRES ON OCTOBER 18, 2005



**BASIS OF BEARINGS**  
N 88°42'48" E BEING THE SOUTH LINE OF THE SW1/4 OF SECTION 26, TOWNSHIP 21 SOUTH, RANGE 60 EAST, M.D.M. PER FILE 101, PAGE 38 OF SURVEYS


**STATE ENGINEER'S USE**



MAP TO ACCOMPANY APPLICATION FOR CHANGE OF PLACE OF USE AND POINT OF DIVERSION OF A PORTION OF PERMIT NO. 10367 CERT. NO. 3558

FOR: THE MILAN T. TRUST, RENALDO M. TIBERTI, TRUSTEE  
PURPOSE: IRRIGATION & DOMESTIC  
FROM: AN UNDERGROUND SOURCE IN CLARK COUNTY, NEVADA

DRAWN BY: MONARCH DESIGN	FULSTONE ENTERPRISES
DATE: 05/30/02	940 S. MARTIN LUTHER KING BOULEVARD
DWG #: KK2-12	LAS VEGAS, NV 89109
FILE NAME: 3287WRT.DWG	PHONE (702) 382-8141 FAX (702) 382-3103
SCALE: 1" = 300'	EMAIL: fel@wizard.com

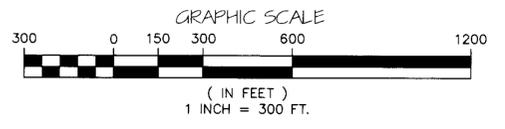

76851 68877 1000 9-27-11