

STATE OF NEVADA
COUNTY OF WASHOE SS

I, MARTIN UGALDE, BEING FIRST DULY SWORN DEPOSE AND SAY THAT THIS MAP, CONSISTING OF ONE SHEET, HAS BEEN CORRECTLY DRAWN TO THE DESIGNATED SCALE FROM A SUBSEQUENT SURVEY MADE UNDER MY SUPERVISION AND DIRECTION BETWEEN AUGUST 30 AND SEPT 6, 2002 AND FROM EXISTING WATER RIGHT MAPS, BLM GENERAL LAND OFFICE PLATS, AND U.S.G.S. QUAD MAPS. THAT IT TRULY AND CORRECTLY PRESENTS THE PROPOSED LOCATIONS AND EXTENT OF THE WORKS USED TO DIVERT WATER FROM UNDERGROUND SOURCES IN WASHOE COUNTY, NEVADA BY THE RENO-SPARKS INDIAN COLONY FOR MUNICIPAL PURPOSES; THAT THE PROPOSED POINTS OF DIVERSION, THE APPROXIMATE LOCATION AND SIZE OF THE DIVERTING WORKS, ALL OTHER RESERVOIRS AND BASINS, AND THE BOUNDARIES OF ALL LANDS, SHOWING BY 40-ACRE SUBDIVISIONS THE AREAS PROPOSED TO BE SERVED, ARE FULLY AND CORRECTLY DESIGNATED THEREON.



STATE WATER RIGHT SURVEYOR No. 1036

SUBSCRIBED AND SWORN TO BEFORE ME THIS 16th DAY OF September, 2002
NOTARY PUBLIC IN AND FOR WASHOE COUNTY, NEVADA.

Deanna Snyder
NOTARY




NOTARY PUBLIC IN AND FOR Washoe COUNTY, Nevada.
MY COMMISSION EXPIRES Jan 3, 2006.



1" = 1200'



SHEET 1 OF 1

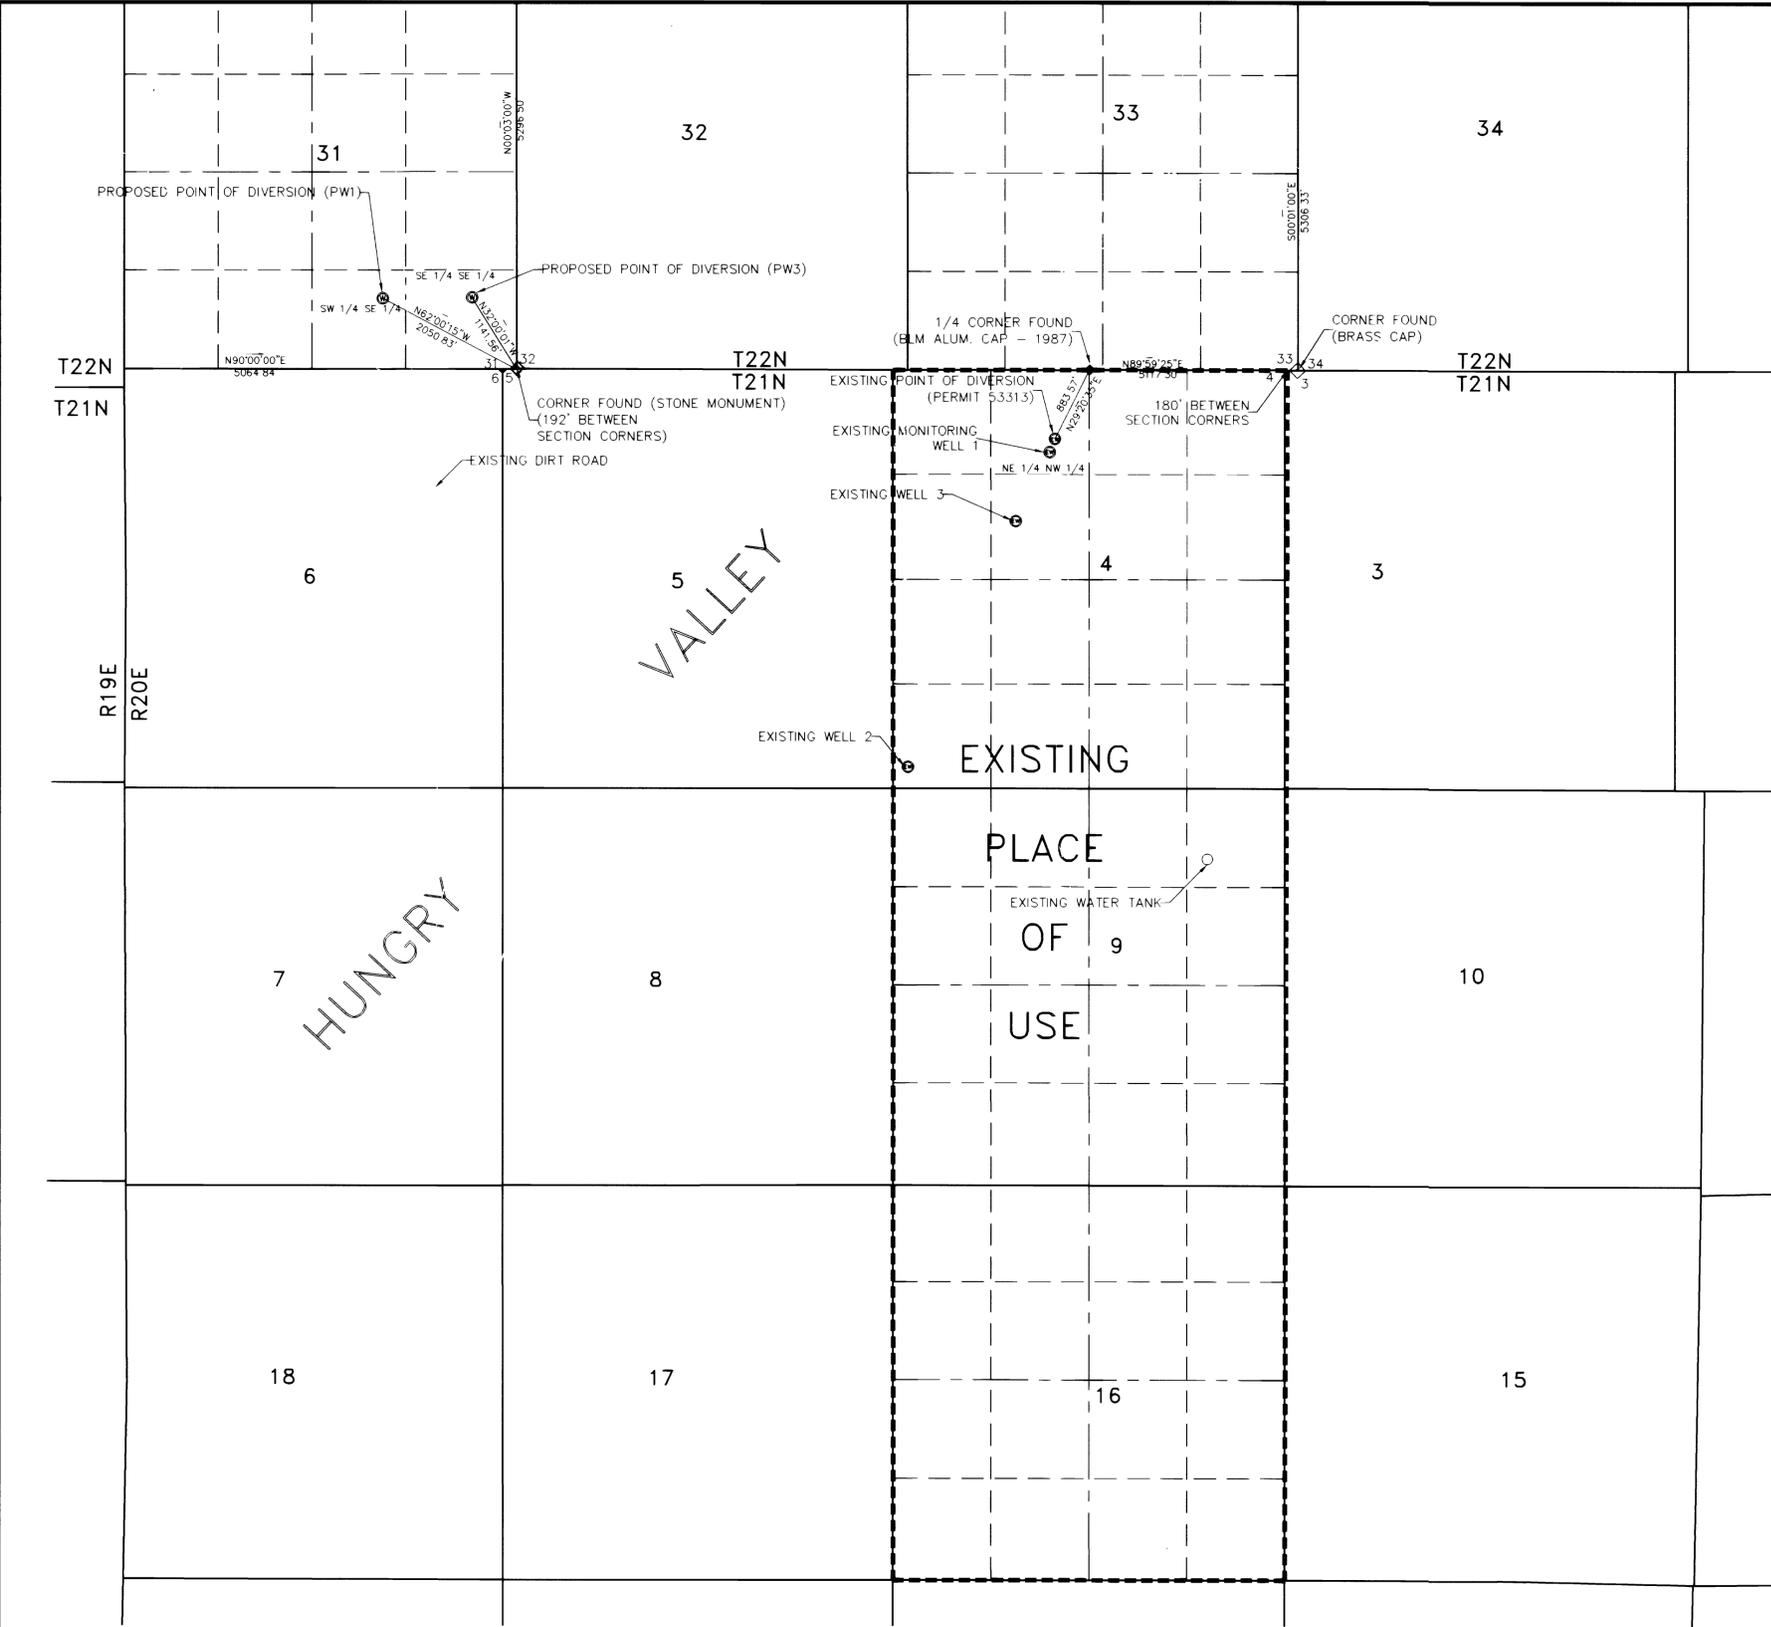

JS 10 2-2002 JURAT SHOULD STATE "QUASI" MUNICIPAL USE.

STATE ENGINEER'S USE

FILED
SEP 19 2002
STATE ENGINEER'S OFFICE

MAP TO ACCOMPANY APPLICATIONS TO APPROPRIATE WATER FOR QUASI-MUNICIPAL USE BY THE RENO-SPARKS INDIAN COLONY FROM UNDERGROUND SOURCES IN WASHOE COUNTY, NEVADA.

68990 68989