

SECTION 2, T.35N.,R.37E., M.D.B. & M.

STATE OF NEVADA
COUNTY OF HUMBOLDT

I, JOHN H. MILTON III, being first duly sworn, depose and say that this map, consisting of 1 sheet, numbered from 1 to 1, inclusive, has been correctly drawn to the designated scale from field notes of a survey made by me, or under my supervision and direction, between the 22nd and 23rd day of July, 2002; that it truly and correctly represents the proposed location and extent of the works used to divert water from underground in Humboldt County, Nevada by the Maga Living Trust for fire protection use. That the proposed point of diversion, the approximate location and size of the diverting channel or other conduit, the place and manner of use, the location and names of all other works or streams which are crossed by, or connected with the said works, are fully and correctly designated thereon.



State Water Right Surveyor No. 573

Subscribed and sworn to before me this 30th day of July, 2002.

Doris A. Twichell





Notary Public in and for Humboldt County, State of Nevada.
My commission expires on: May 28th, 2005



NOTES:

- △ ◇ Indicates a found section corner as noted.
- ▲ ◆ Indicates a found 1/4 section corner as noted.
- — Indicates the boundary of the proposed place of use.

Basis of Bearings was taken from Record of Survey & Reversion to Acreage Map Document Number 1997-7238 prepared for Mark C. & Anita Kearns and Louis J. & Kristina L. Kelly which was recorded in the Office of the Humboldt County Recorder on August 14, 1997.

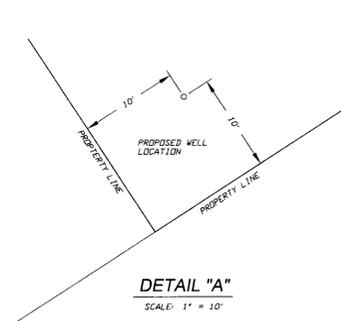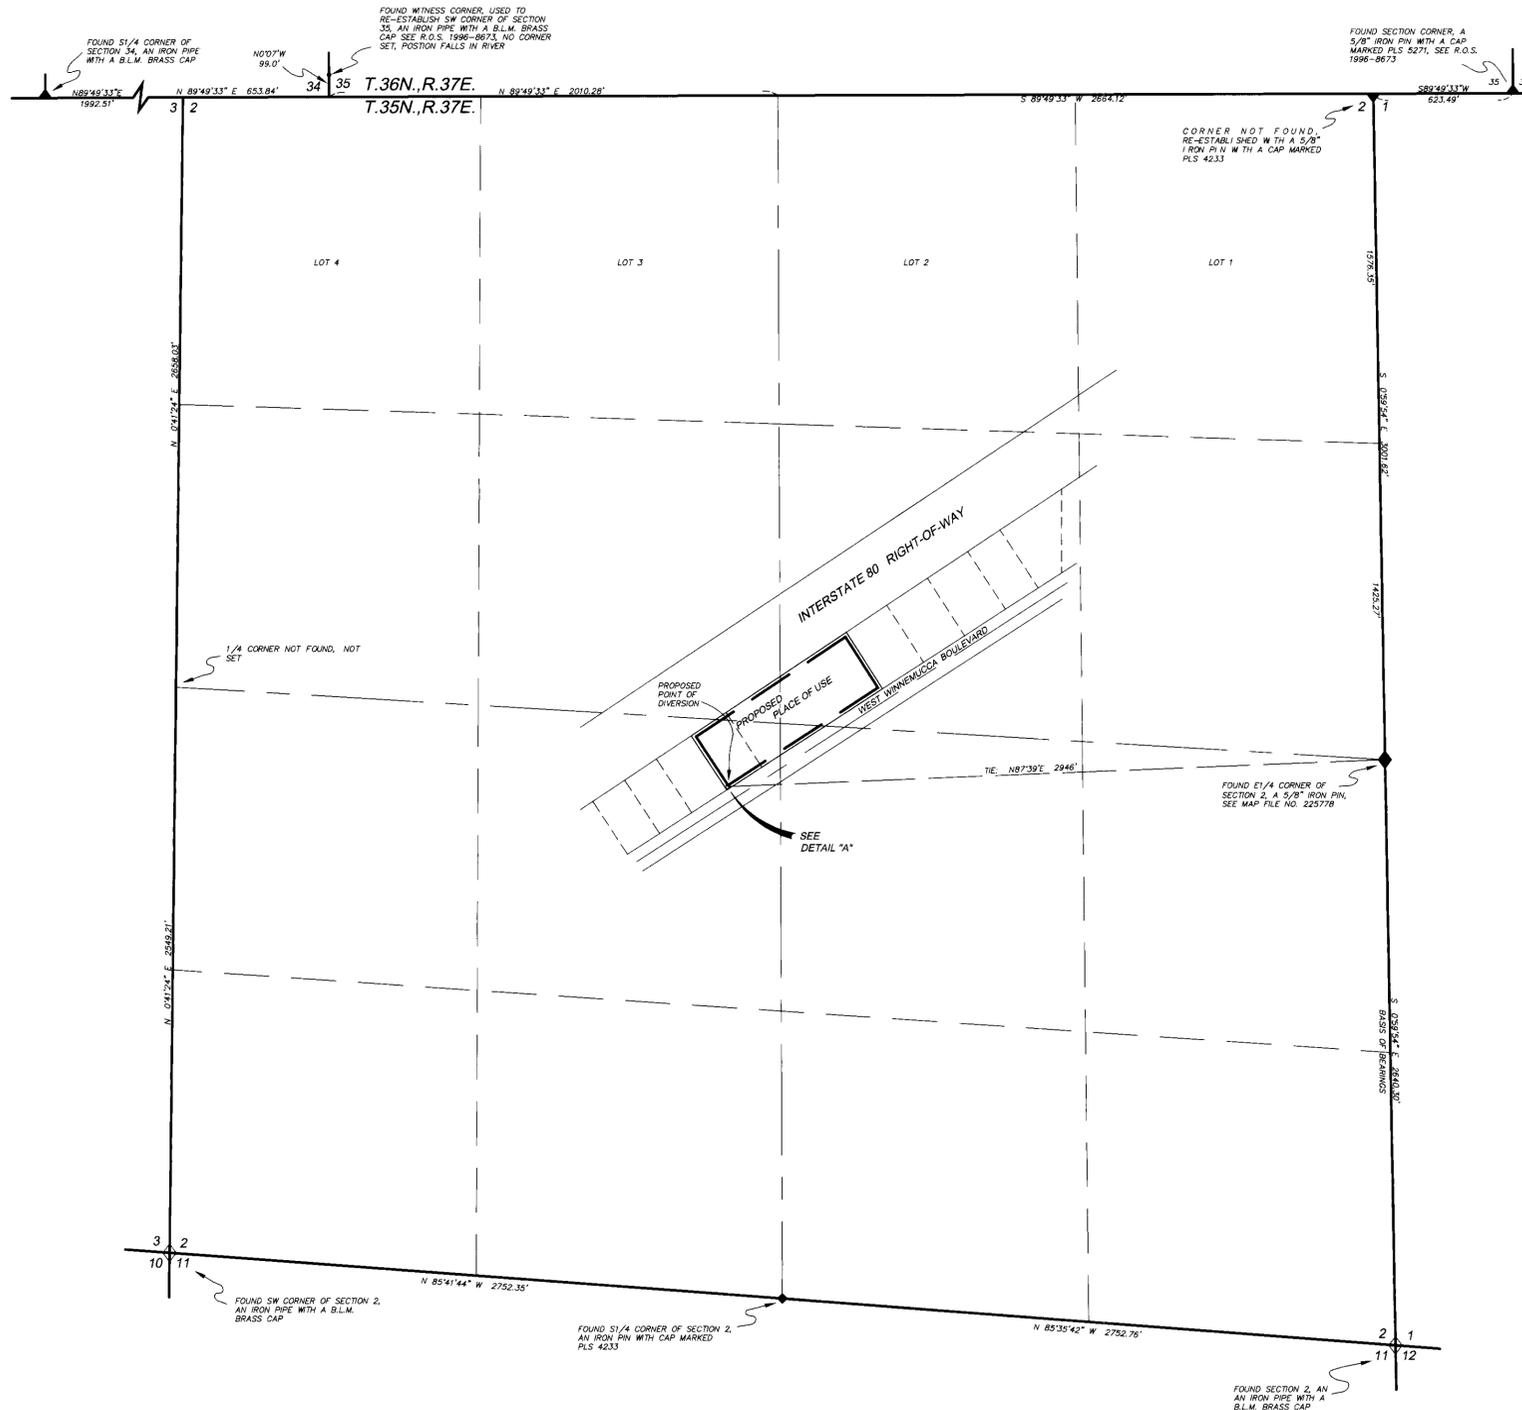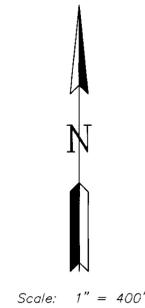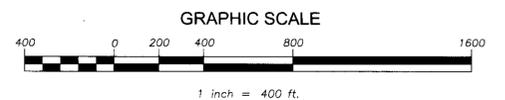

69011 CASE NO. 18035 ISSUED 7-7-11

Desert Mountain Surveying
Land and Water Right Surveyors
146 West Second Street
Winnemucca, Nevada 89445 (775) 623-4414

STATE ENGINEER'S USE

FILED
AUG 01 2002
STATE ENGINEER'S OFFICE

- MAP -
TO ACCOMPANY APPLICATION TO APPROPRIATE WATER
FOR FIRE PROTECTION USE
- BY -
THE MAGA LIVING TRUST
FROM AN UNDERGROUND SOURCE
IN HUMBOLDT COUNTY, NEVADA