
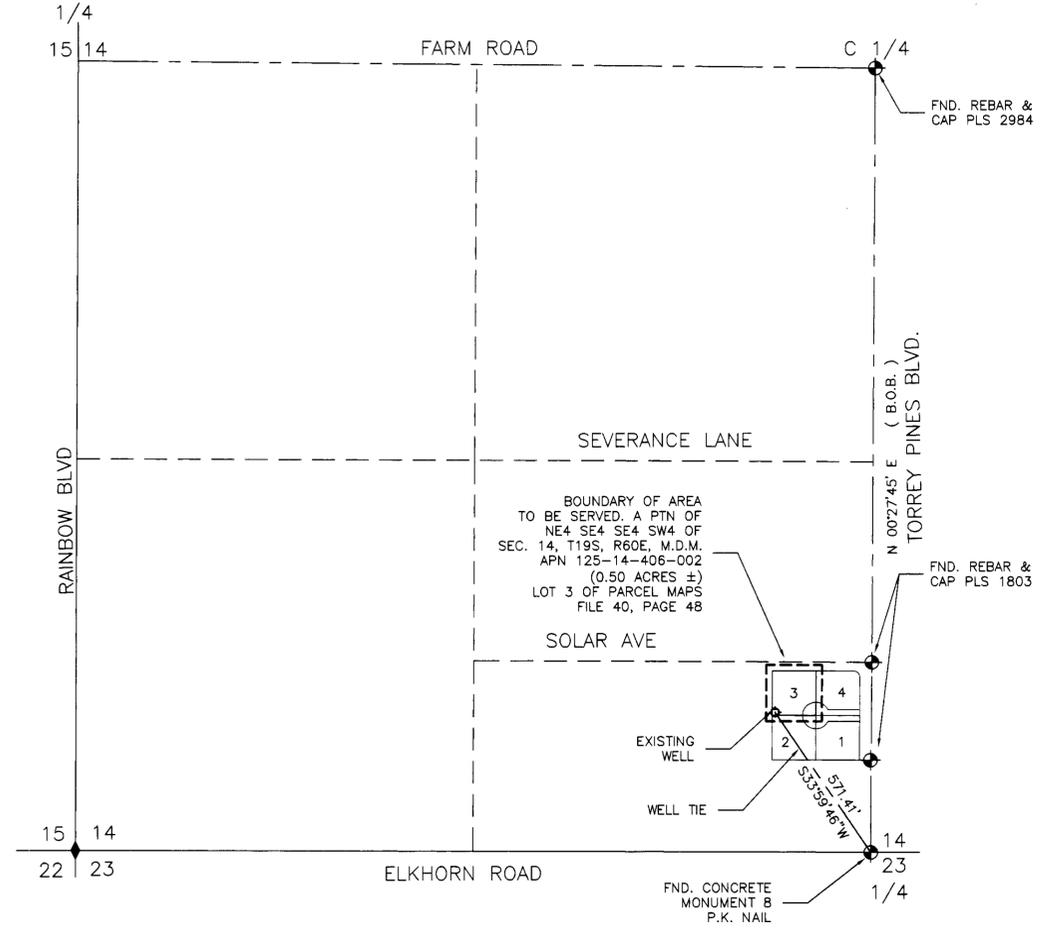


MAP TO ACCOMPANY APPLICATION TO CHANGE PLACE OF USE AND POINT OF DIVERSION OF A PORTION OF PERMIT NO. 15032 CERT #8712

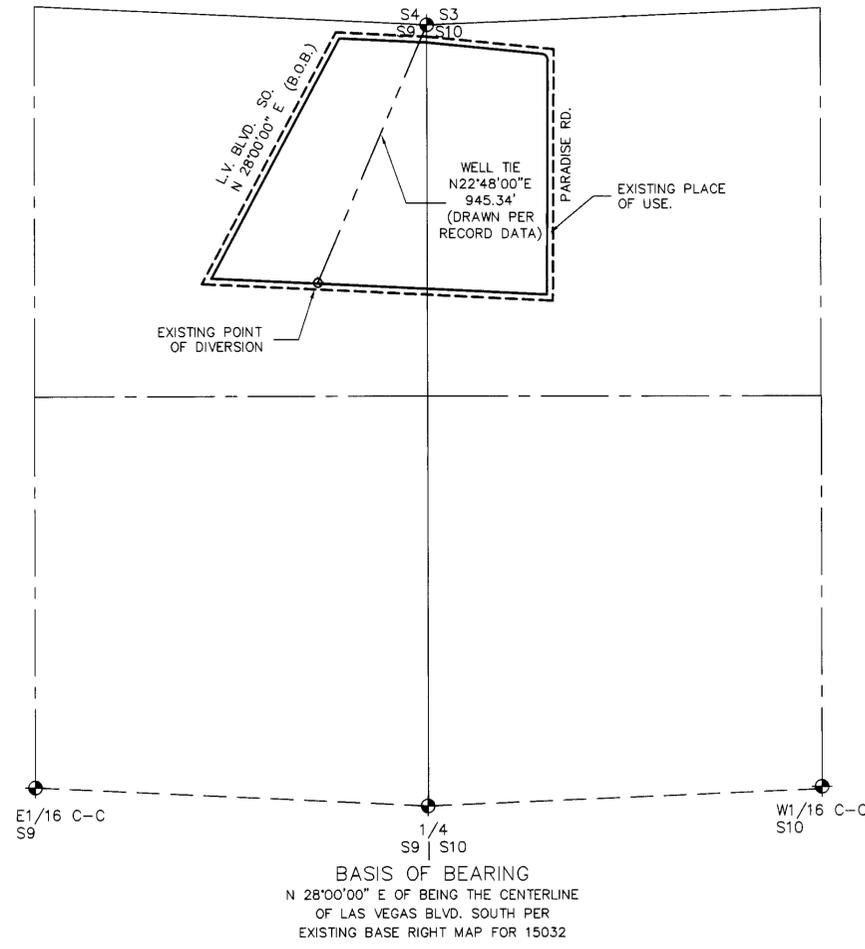

EXISTING PLACE OF USE
 PORTION OF THE NE4NE4, SECTION 9
 AND A PORTION OF THE NW4NW4 SECTION 10
 T21S,R61E, M.D.M.

PROPOSED PLACE OF USE.
 PTN: SE1/4 SW1/4
 SEC. 14, T19S, R60E, M.D.M.


LEGEND
 B.O.B. BASIS OF BEARINGS
 MONUMENTS FOUND AS SHOWN

ACKNOWLEDGEMENT

STATE OF NEVADA
 COUNTY OF CLARK
 THIS INSTRUMENT WAS ACKNOWLEDGED BEFORE ME ON JULY 26th 2002
 BY ROBERT FULSTONE

69031 CERTIFICATE NO. 18198 ISSUED 9-20-11

I, ROBERT FULSTONE, BEING FIRST DULY SWORN DEPOSE AND SAY THAT THIS MAP CONSISTING OF ONE SHEET HAS BEEN CORRECTLY DRAWN TO THE DESIGNATED SCALE FROM THE FIELD NOTES OF THE SURVEY MADE UNDER MY SUPERVISION AND DIRECTION ON July 2002 AND THAT IS TRULY AND CORRECTLY REPRESENTS THE PROPOSED LOCATION AND EXTENT OF THE WORKS USED TO DIVERT WATER FROM AN UNDERGROUND SOURCE IN THE LAS VEGAS VALLEY BASIN BY SHAWN R. LINDEN


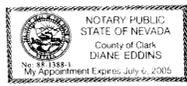


Diane Eddins
 DIANE EDDINS
 NOTARY PUBLIC IN AND FOR SAID COUNTY AND STATE
 MY COMMISSION EXPIRES ON JULY 6, 2005


BASIS OF BEARINGS
 N 00°27'45" E BEING THE EAST LINE OF THE SOUTHWEST QUARTER (SW 1/4) OF SECTION 14, TOWNSHIP 19 SOUTH, RANGE 60 EAST, M.D.M. PER FILE 40, PAGE 48 OF PARCEL MAPS.

FOR QUASI-MUNICIPAL USE, THAT THE PROPOSED POINT OF DIVERSION, THE APPROXIMATE LOCATION AND SIZE OF THE DIVERTING CHANNEL OR OTHER CONDUIT, THE PLACE AND MANNER OF USE AND THE LOCATION AND USE OF ALL OTHER STREAMS, WHICH ARE CROSSED OR CONNECTED WITH THE SAID WORKS ARE FULLY AND CORRECTLY DESIGNATED THEREON.

Robert Fulstone
 ROBERT FULSTONE
 STATE WATER RIGHTS SURVEYOR
 NEVADA CERTIFICATE NO. 639

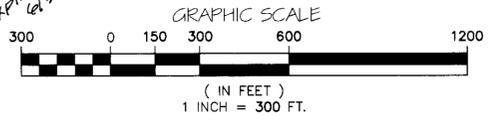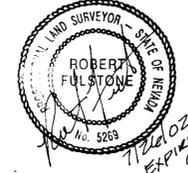

STATE ENGINEER'S USE
 1. New P.O.D. Bearing should Read S33°59'46\"/>

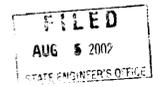

MAP TO ACCOMPANY APPLICATION FOR CHANGE OF PLACE OF USE AND POINT OF DIVERSION OF A PORTION OF PERMIT NO. #15032 CERTIFICATE NO. #8712

FOR: SHAWN R. LINDEN

PURPOSE: QUASI-MUNICIPAL
 FROM: AN UNDERGROUND SOURCE
 IN CLARK COUNTY, NEVADA

DRAWN BY: MONARCH DESIGN
 DATE: 07/22/2002
 DWG #: KK3-
 FILE NAME: 3317WRT.DWG
 SCALE: 1" = 300'

FULSTONE ENTERPRISES
 940 S. MARTIN LUTHER KING BOULEVARD
 LAS VEGAS, NV 89109
 PHONE (702) 382-8141 FAX (702) 382-3103
 EMAIL: fei@wizard.com