

STATE OF NEVADA
COUNTY OF CLARK

I, Kirk S. Anderson, being first duly sworn, depose and say that this map, consisting of one sheet, has been correctly drawn to the designated scale from field notes of a survey made by me, or under my supervision and direction, on June 27, 2002; that it truly and correctly represents the proposed location and extent of the works used to divert water from underground sources in Clark County, Nevada, by Earline or George Downey for landscape and domestic purposes. That the proposed point of diversion, the place and manner of use, and the location and names of all other works or streams which are crossed by, or connected with the said works, are fully and correctly designated thereon.


BASIS OF BEARING
N 81°04'36" W, BEING THE SOUTH LINE OF THE SE 1/4 SECTION 26, T 19 S, R 60 E, M.D.M., CLARK COUNTY, NEVADA PER RECORD OF SURVEY FILE 21, PAGE 55

Kirk S. Anderson
Kirk S. Anderson
WRS #487




Subscribed and sworn before me this 5TH day of OCTOBER, 2002

Veronica J. Redford

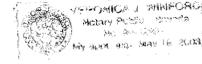


Notary Public in and for Clark County, Nevada
My commission expires MAY 19, 2003

69058 SUBMITTAL NO. 18199 ISSUED 9-20-11

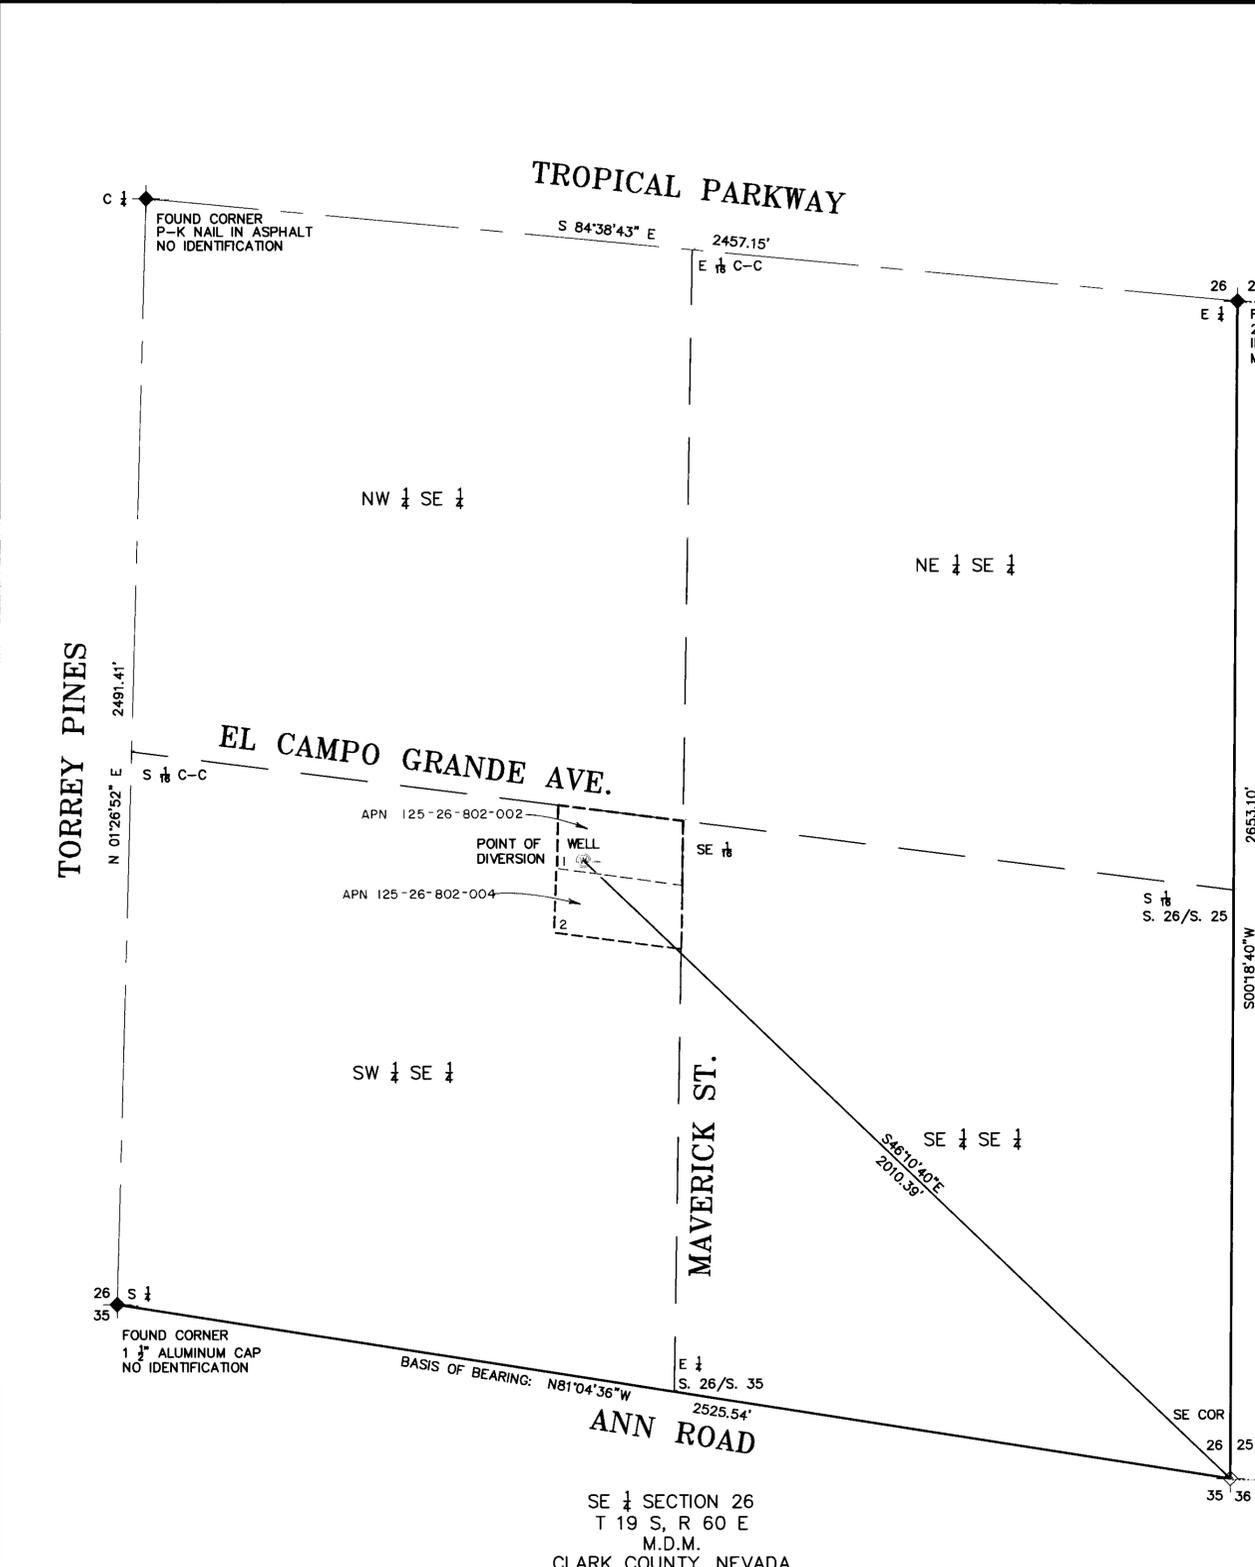

SE 1/4 SECTION 26
T 19 S, R 60 E
M.D.M.
CLARK COUNTY, NEVADA

STATE ENGINEER'S USE
Sheet States Landscaping; See letters and file back to Quasi-municipal. Also 4/4/02

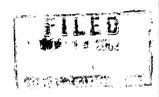

APPLICATION TO CHANGE THE POINT OF DIVERSION, PLACE AND MANNER OF USE OF A PORTION OF PERMIT 24582, CERTIFICATE 7673, FOR QUASI-MUNICIPAL AND DOMESTIC USE BY EARLINE OR GEORGE DOWNEY FROM AN UNDERGROUND SOURCE IN CLARK COUNTY, NEVADA