

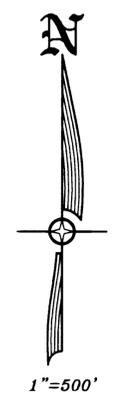


HIGH DESERT ENGINEERING
 CONSULTING ENGINEERING & SURVEYING
 640 IDAHO STREET
 ELKO, NEVADA 89801
 (775) 738-4053

W202015

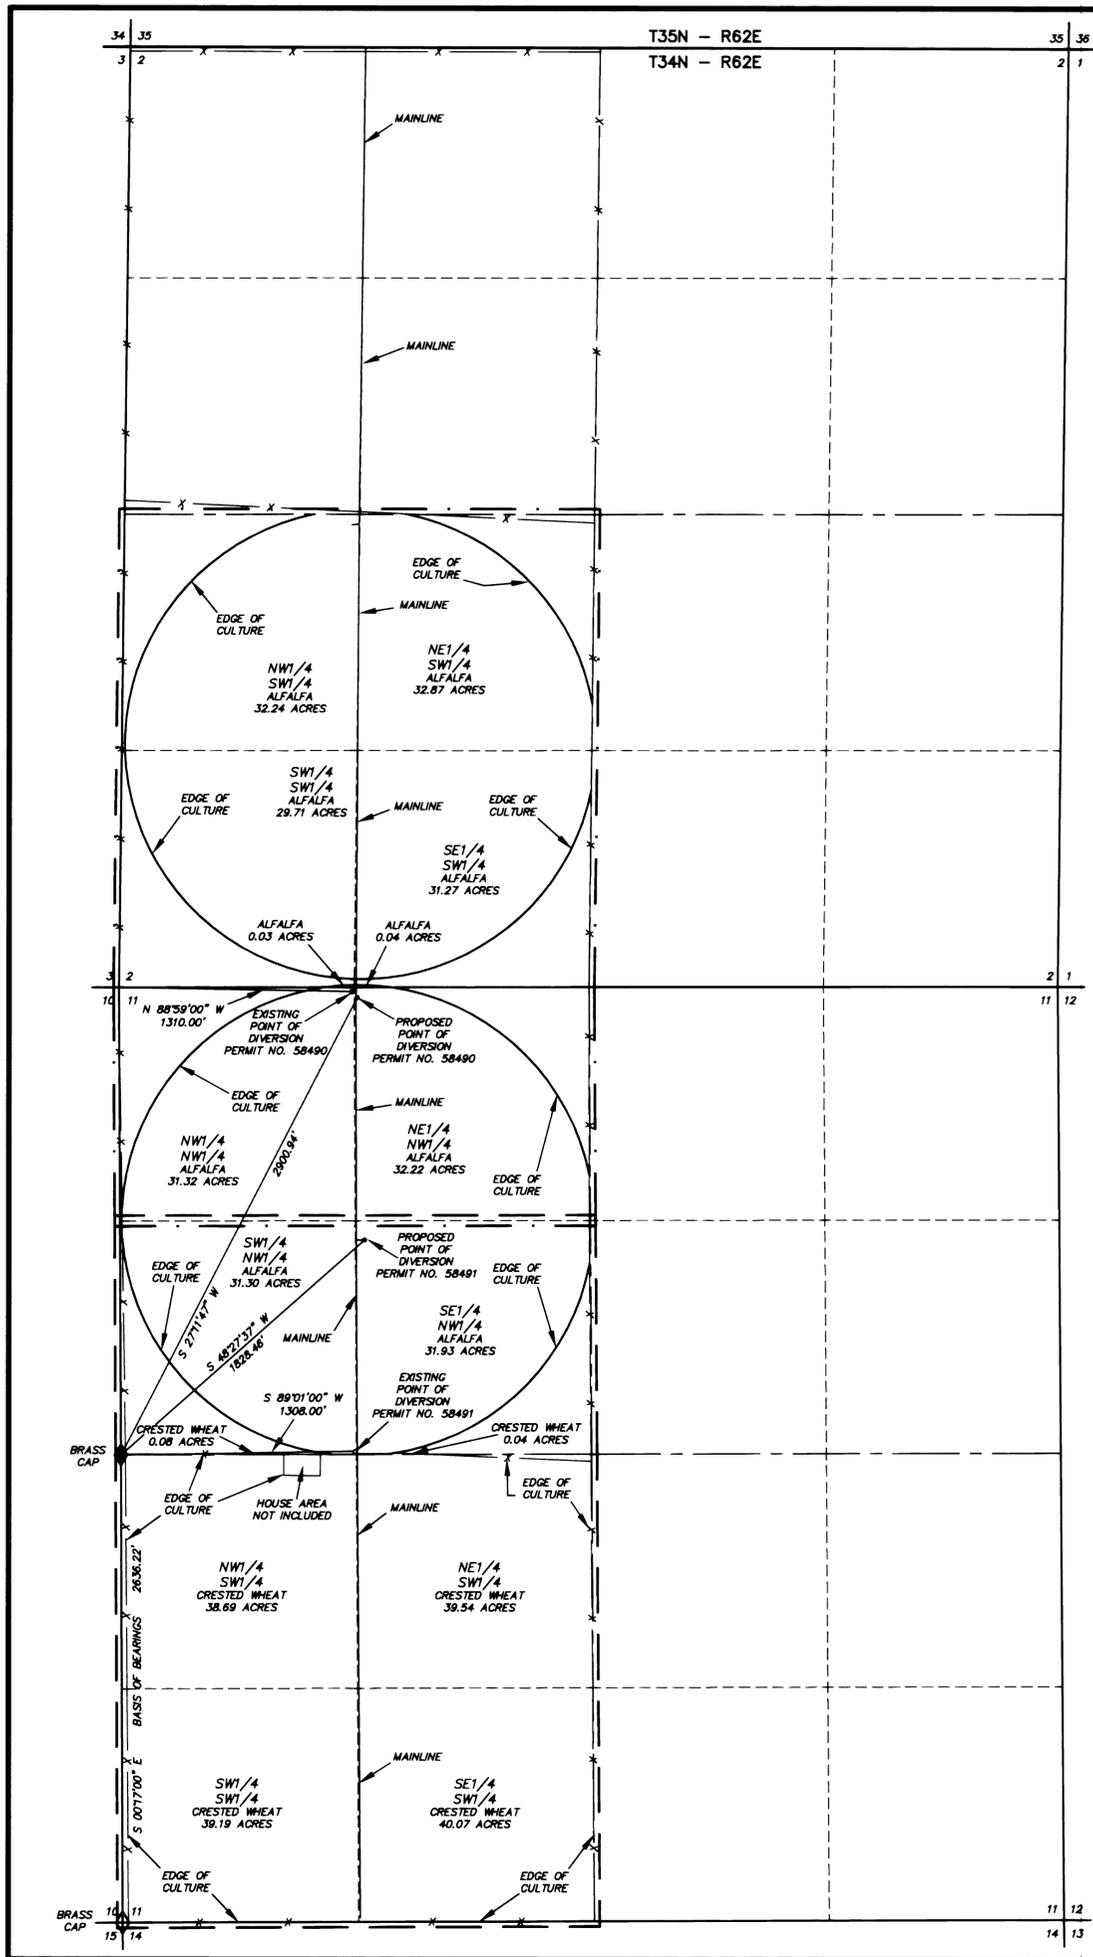

STATE OF NEVADA }
 COUNTY OF ELKO } SS.
 I, ROBERT E. MORLEY, BEING FIRST DULY SWORN, DEPOSE AND SAY THAT THIS MAP, CONSISTING OF 1 SHEET, NUMBERED FROM 1 TO 1, INCLUSIVE, HAS BEEN CORRECTLY DRAWN TO THE DESIGNATED SCALE FROM FIELD NOTES OF A SURVEY MADE BY ME, OR UNDER MY SUPERVISION AND DIRECTION, BETWEEN THE 28TH DAY OF JULY, 2002, AND THE 30TH DAY OF JULY, 2002; THAT IT TRULY AND CORRECTLY REPRESENTS THE PROPOSED LOCATION AND EXTENT OF THE WORKS USED TO DIVERT WATER FROM UNDERGROUND, IN ELKO COUNTY, NEVADA, BY MARTHA P. SIMS, FOR IRRIGATION AND DOMESTIC PURPOSES UNDER PERMIT NO'S. 58490, 58491, 66815 AND 66816. THAT THE PROPOSED POINT OF DIVERSION, THE LOCATION, SIZE OF THE DIVERTING CHANNEL OR OTHER CONDUIT, LOCATION AND DESCRIPTION OF ALL MEASURING DEVICES, THE LOCATION AND EXTENT OF LANDS OWNED OR CONTROLLED BY THE APPLICANT UPON WHICH WATER APPLIED FOR UNDER PERMIT NO'S. 58490, 58491, 66815 AND 66816 IS USED, TOGETHER WITH THE AREA AND KIND OF CULTURE IN EACH 40-ACRE SUBDIVISION, AND THE LOCATION AND NAMES OF ALL OTHER WORKS OR STREAMS WHICH ARE CROSSED BY OR CONNECTED WITH SAID WORKS ARE FULLY AND CORRECTLY DESIGNATED THEREON.

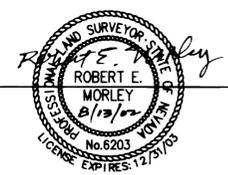

SUBSCRIBED AND SWORN TO BEFORE ME
 THIS 15th DAY OF August, 2002.



Charlene A. Jones
 NOTARY PUBLIC IN AND FOR ELKO COUNTY, NEVADA.
 MY COMMISSION EXPIRES: Feb. 8, 2006

BASIS OF BEARINGS: THE LINE BETWEEN THE FOUND WEST 1/4 CORNER AND THE SOUTHWEST CORNER OF SECTION 11, T. 34 N., R. 62 E., M.D.B. & M., AS SHOWN ON THIS MAP, TAKEN FROM THE BLM CADASTRAL SURVEY PLAT AS N 00° 17' 00" W.

- LEGEND**
- ◊ - FOUND SECTION CORNER AS NOTED.
 - ◆ - FOUND 1/4 CORNER AS NOTED.
 - — — — — EXISTING PLACE OF USE UNDER PERMIT NO. 58490.
 - — — — — EXISTING PLACE OF USE UNDER PERMIT NO. 58491.


CULTURAL MAP TABULATION

| SECTION | SUB-DIVISION | TOWNSHIP | RANGE | CULTIVATED ACREAGE | DESCRIPTION OF CULTURE |
|---------|--------------|----------|-------|--------------------|------------------------|
| 2 | NW1/4SW1/4 | T34N | R62E | 32.24 AC | ALFALFA |
| 2 | NE1/4SW1/4 | T34N | R62E | 32.87 AC | ALFALFA |
| 2 | SW1/4SW1/4 | T34N | R62E | 29.74 AC | ALFALFA |
| 2 | SE1/4SW1/4 | T34N | R62E | 31.31 AC | ALFALFA |
| 11 | NW1/4NW1/4 | T34N | R62E | 31.32 AC | ALFALFA |
| 11 | NE1/4NW1/4 | T34N | R62E | 32.22 AC | ALFALFA |
| 11 | SW1/4NW1/4 | T34N | R62E | 31.30 AC | ALFALFA |
| 11 | SE1/4NW1/4 | T34N | R62E | 0.08 AC | CRESTED WHEAT |
| 11 | SE1/4NW1/4 | T34N | R62E | 31.93 AC | ALFALFA |
| 11 | SE1/4NW1/4 | T34N | R62E | 0.04 AC | CRESTED WHEAT |
| 11 | NW1/4SW1/4 | T34N | R62E | 38.89 AC | CRESTED WHEAT |
| 11 | NE1/4SW1/4 | T34N | R62E | 39.54 AC | CRESTED WHEAT |
| 11 | SW1/4SW1/4 | T34N | R62E | 39.19 AC | CRESTED WHEAT |
| 11 | SE1/4SW1/4 | T34N | R62E | 40.07 AC | CRESTED WHEAT |

TOTAL CULTIVATED ACREAGE = 410.54 AC

ALL CULTURE SHOWN AS ALFALFA IS IRRIGATED BY PIVOT SPRINKLER SYSTEM.

ALL CULTURE SHOWN AS CRESTED WHEAT IS IRRIGATED BY WHEEL LINE SPRINKLER SYSTEM.

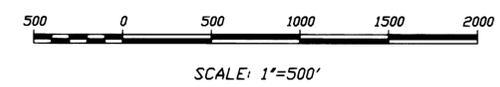

STATE ENGINEERS USE

FILED
 SEP 18 2002
 STATE ENGINEER'S OFFICE

MAP TO ACCOMPANY PROOF OF BENEFICIAL USE AND MAP TO ACCOMPANY APPLICATION TO CHANGE THE POINT OF DIVERSION UNDER PERMIT NO'S. 58490 AND 58491 FOR IRRIGATION AND DOMESTIC MARTHA P. SIMS FROM UNDERGROUND IN ELKO COUNTY, NEVADA