



# BUFFALO MEADOWS

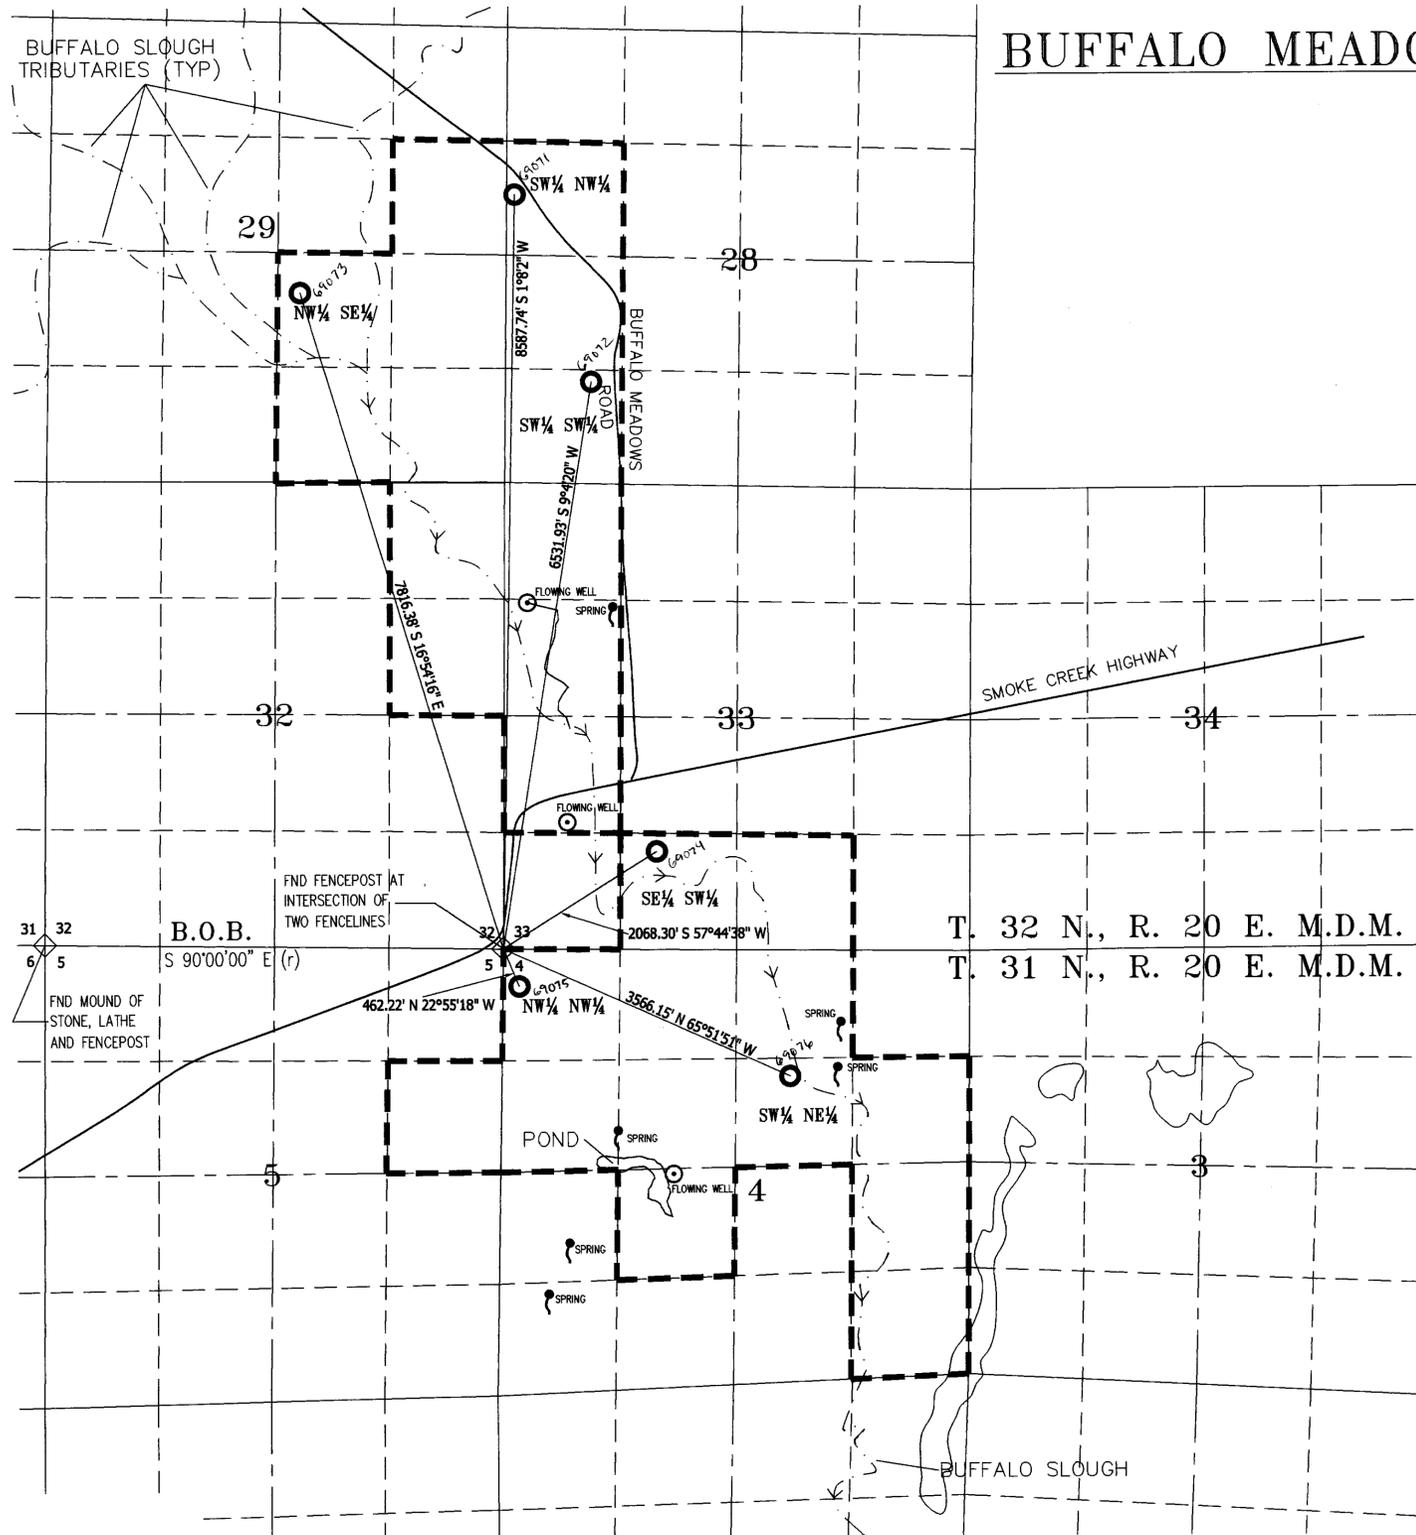


STATE OF NEVADA  
COUNTY OF WASHOE

SS

I, GEORGE M. THIEL, BEING FIRST DULY SWORN, DEPOSE AND SAY THAT THIS MAP, CONSISTING OF 1 SHEET, HAS BEEN CORRECTLY DRAWN TO THE DESIGNATED SCALE FROM FIELD NOTES OF A SURVEY MADE BY ME, OR UNDER MY SUPERVISION AND DIRECTION, BETWEEN THE 10th DAY OF FEBRUARY, 1999 AND THE 3rd OF MARCH, 1999; THAT IT TRULY AND CORRECTLY REPRESENTS THE PROPOSED LOCATION AND EXTENT OF THE WORKS USED TO DIVERT WATER FROM UNDERGROUND SOURCES, IN WASHOE COUNTY, NEVADA, BY BRIGHT HOLLAND CORPORATION, A NEVADA CORPORATION, FOR IRRIGATION PURPOSES. THAT THE PROPOSED POINT OF DIVERSION, THE APPROXIMATE LOCATION AND SIZE OF THE DIVERTING CHANNEL OR OTHER CONDUIT, ALL RESERVOIRS OR BASINS, THE LOCATION AND NAMES OF ALL OTHER WORKS WHICH WILL CROSS OR CONNECT WITH THE PROPOSED WORKS, AND THE BOUNDARY OF ALL LANDS, SHOWING BY 40-ACRE SUBDIVISIONS THE AREAS PROPOSED TO BE SERVED, ARE FULLY AND CORRECTLY DESIGNATED HEREON.

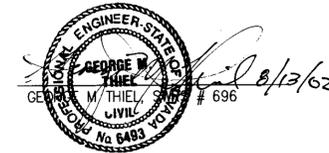

SUBSCRIBED AND SWORN TO BEFORE ME  
THIS 13th DAY OF August, 2002  
NOTARY PUBLIC IN AND FOR WASHOE COUNTY, NEVADA  
MY COMMISSION EXPIRES October, 2005.

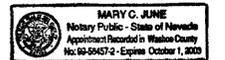


T. 32 N., R. 20 E. M.D.M.  
T. 31 N., R. 20 E. M.D.M.

### LEGEND

- POINT OF DIVERSION
- PROPOSED PLACE OF USE
- ◇ FOUND SECTION CORNER AS NOTED

### BASIS OF BEARING

THE NORTH LINE OF SECTION 5, T. 31 N., R. 20 E. M. D. B. & M. BEARING S 90°00'00" E, 5280', AS SHOWN ON THAT CERTAIN GLO SURVEY PLAT NO. 0201 ACCEPTED ON MARCH 6th, 1880

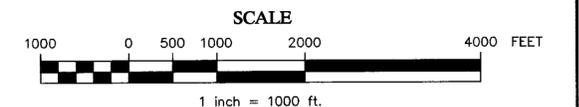

AUGUST 8, 2002

Sheet 1 of 1

STATE ENGINEER'S USE

69071 thru 69075



FILED  
AUG 16 2002  
STATE ENGINEER'S OFFICE

MAP TO ACCOMPANY APPLICATIONS  
TO APPROPRIATE THE PUBLIC WATERS OF  
THE STATE OF NEVADA  
BY  
BRIGHT HOLLAND CORPORATION,  
A NEVADA CORPORATION  
FOR IRRIGATION PURPOSES  
FROM AN UNDERGROUND SOURCE  
WASHOE COUNTY NEVADA

**THIEL**  
**TEC ENGINEERING CONSULTANTS**  
500 Damonte Ranch Pkwy, #1056, Reno, Nevada 89521  
(775)352-7800 Fax (775)352-7929

84328 84327 84326 69076 69075 69074 69073 69072 69071