



PORTION OF THE S1/2 SECTION 3, T.35N., R.38E., M.D.B.&M.

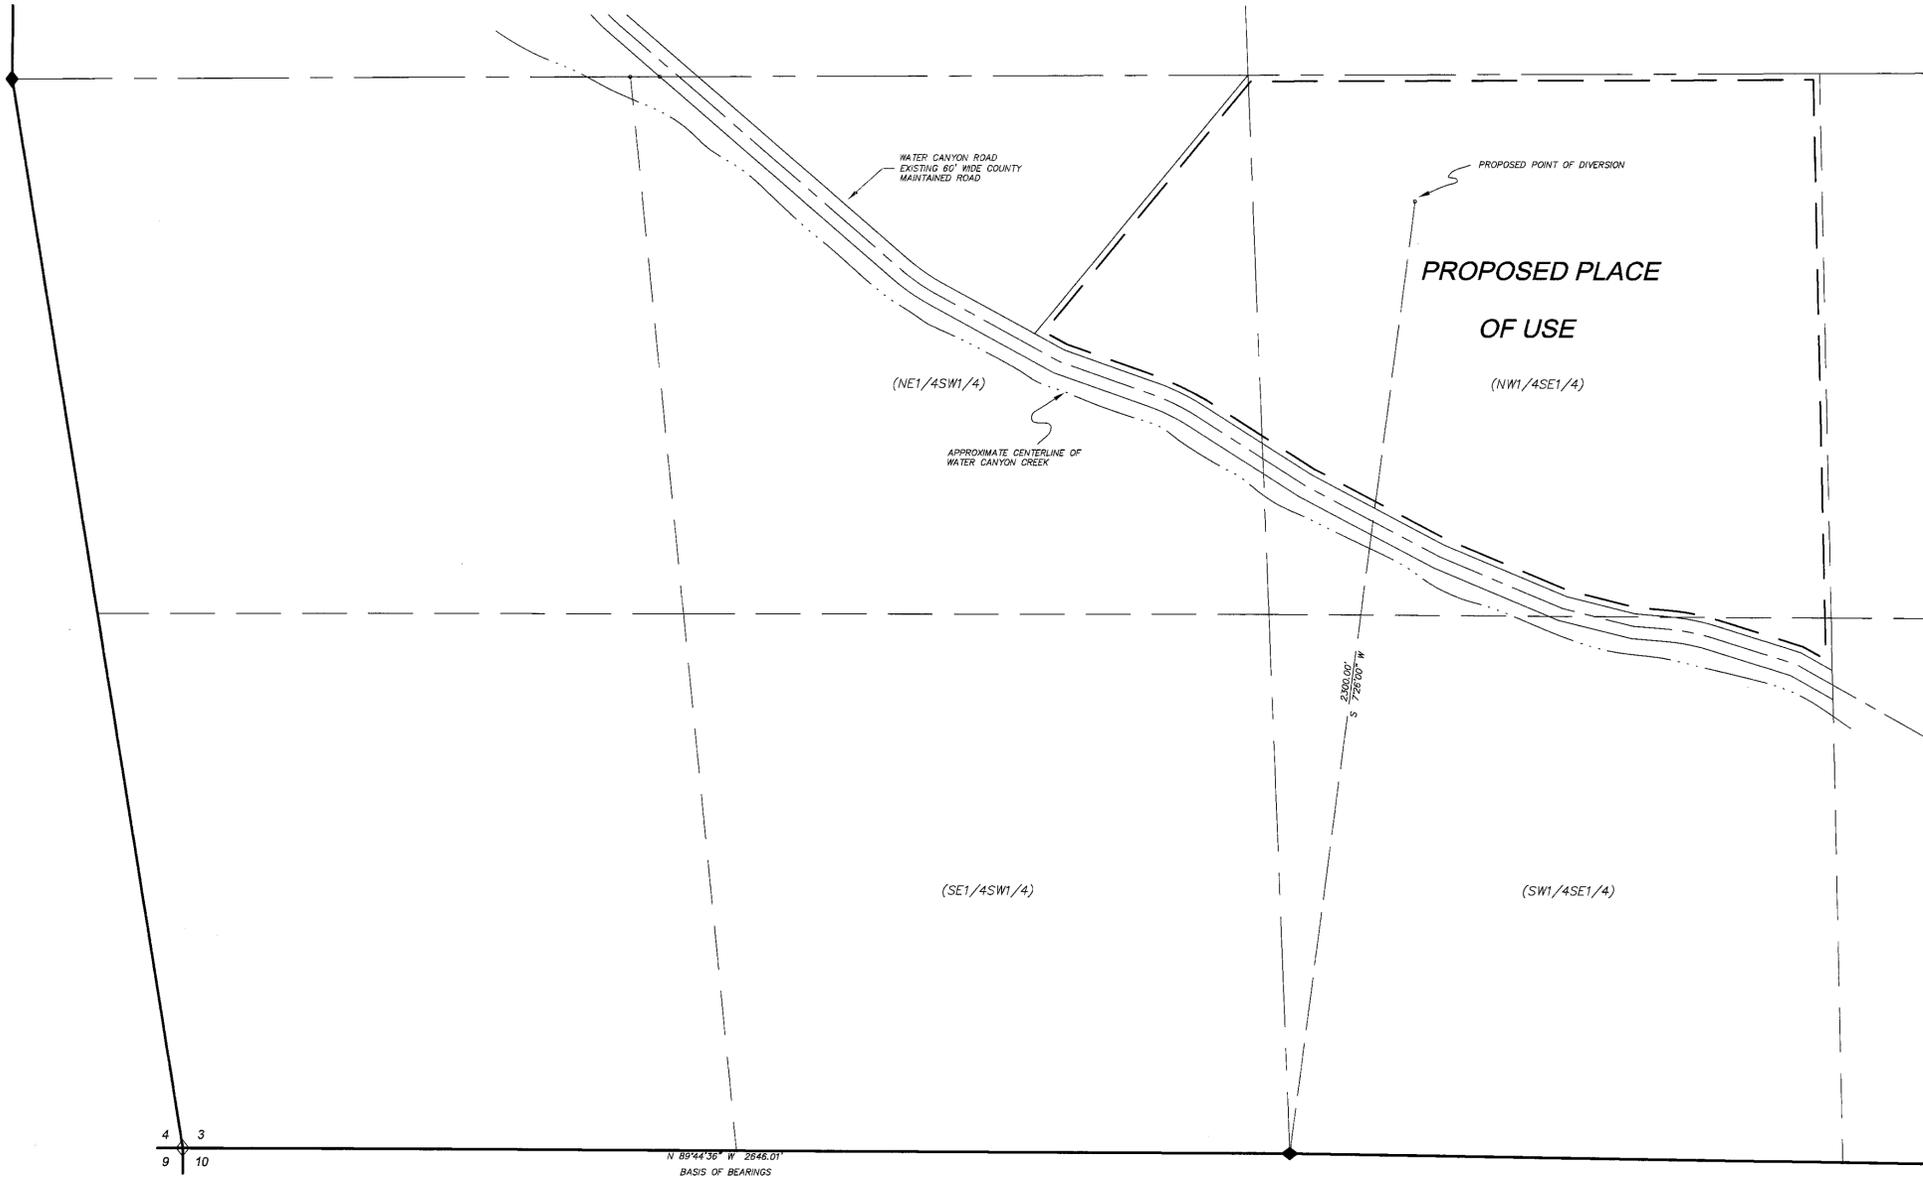

STATE OF NEVADA
COUNTY OF HUMBOLDT

I, JOHN H. MILTON III, being first duly sworn, depose and say that this map, consisting of 1 sheet, numbered from 1 to 1, inclusive, has been correctly drawn to the designated scale from field notes of a survey made by me, or under my supervision and direction, on the 6th day of August, 2002; that it truly and correctly represents the proposed location and extent of the works used to divert water from underground in Humboldt County, Nevada by THE CHRIS J. MITCHELL AND SONYA C. MITCHELL FAMILY TRUST AGREEMENT for stockwatering purposes. That the proposed point of diversion, the approximate location and size of the diverting channel or other conduit, the place and manner of use, the location and names of all other works or streams which are crossed by, or connected with the said works, are fully and correctly designated thereon.

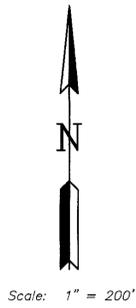

State Water Right Surveyor No. 573

Subscribed and sworn to before me this 14th day of August, 2002.


Doris A. Twichell
DORIS A. TWICHELL

Notary Public in and for Humboldt County, State of Nevada.
My commission expires on: May 28th, 2005.



- NOTES:
- ◊ Indicates a found section corner, an iron pipe with a B.L.M. brass cap, unless otherwise noted.
 - ◆ Indicates a found 1/4 section corner, an iron pipe with a B.L.M. brass cap, unless otherwise noted.
 - — — Indicates the boundary of the proposed place of use.

Basis of Bearings was taken from Record of Survey Map File Number 353614 prepared for Sonya Mitchell which was recorded on December 23, 1994 in the office of the Humboldt County Recorder.

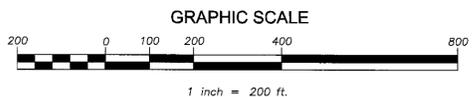

69081 CERTIFICATE NO. 16823 REVISED 6-25-07

5-8-2007
REL PBU submitted 3-8-2007 states bearing and tie for well as S. 7°25'10" W. a distance of 2,305.17 ft.



Desert Mountain Surveying
Land and Water Right Surveyors
146 West Second Street
Winnemucca, Nevada 89445 (775) 623-4414

- MAP -
TO ACCOMPANY APPLICATION TO
APPROPRIATE WATER
- BY -
THE CHRIS J. MITCHELL AND SONYA C. MITCHELL
FAMILY TRUST AGREEMENT
FOR STOCKWATERING PURPOSES FROM AN
UNDERGROUND SOURCE IN HUMBOLDT COUNTY, NEVADA

84893 69081