


PROPOSED POINT OF DIVERSION AND PLACE OF USE A PORTION OF THE NORTHWEST QUARTER (NW 1/4) OF SECTION 15, TOWNSHIP 22 SOUTH, RANGE 59 EAST, M.D.M. CLARK COUNTY, NEVADA

STATE OF NEVADA }
COUNTY OF WASHOE } 59





I, George G. Lindesmith, being first duly sworn, depose and say that this map, consisting of one sheet, has been correctly drawn to the designated scale from record information and field notes of a survey made under my supervision and direction on August 16, 2002; that it truly and correctly represents the proposed location of the works used to divert water from an underground source in Clark County, Nevada, by BLUE DIAMOND REAL ESTATE, LLC, for commercial purposes. That the proposed point of diversion and the boundary of all lands, showing by 40-acre subdivisions the areas proposed to be served, are fully and correctly designated thereon.

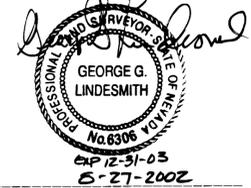

George G. Lindesmith
State Water-Right Surveyor No. 704

Subscribed and sworn to before me on this 27th day of August, 2002.

RaeAnn Loring
Notary Public

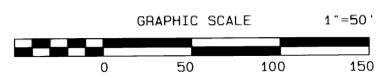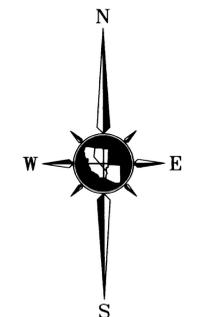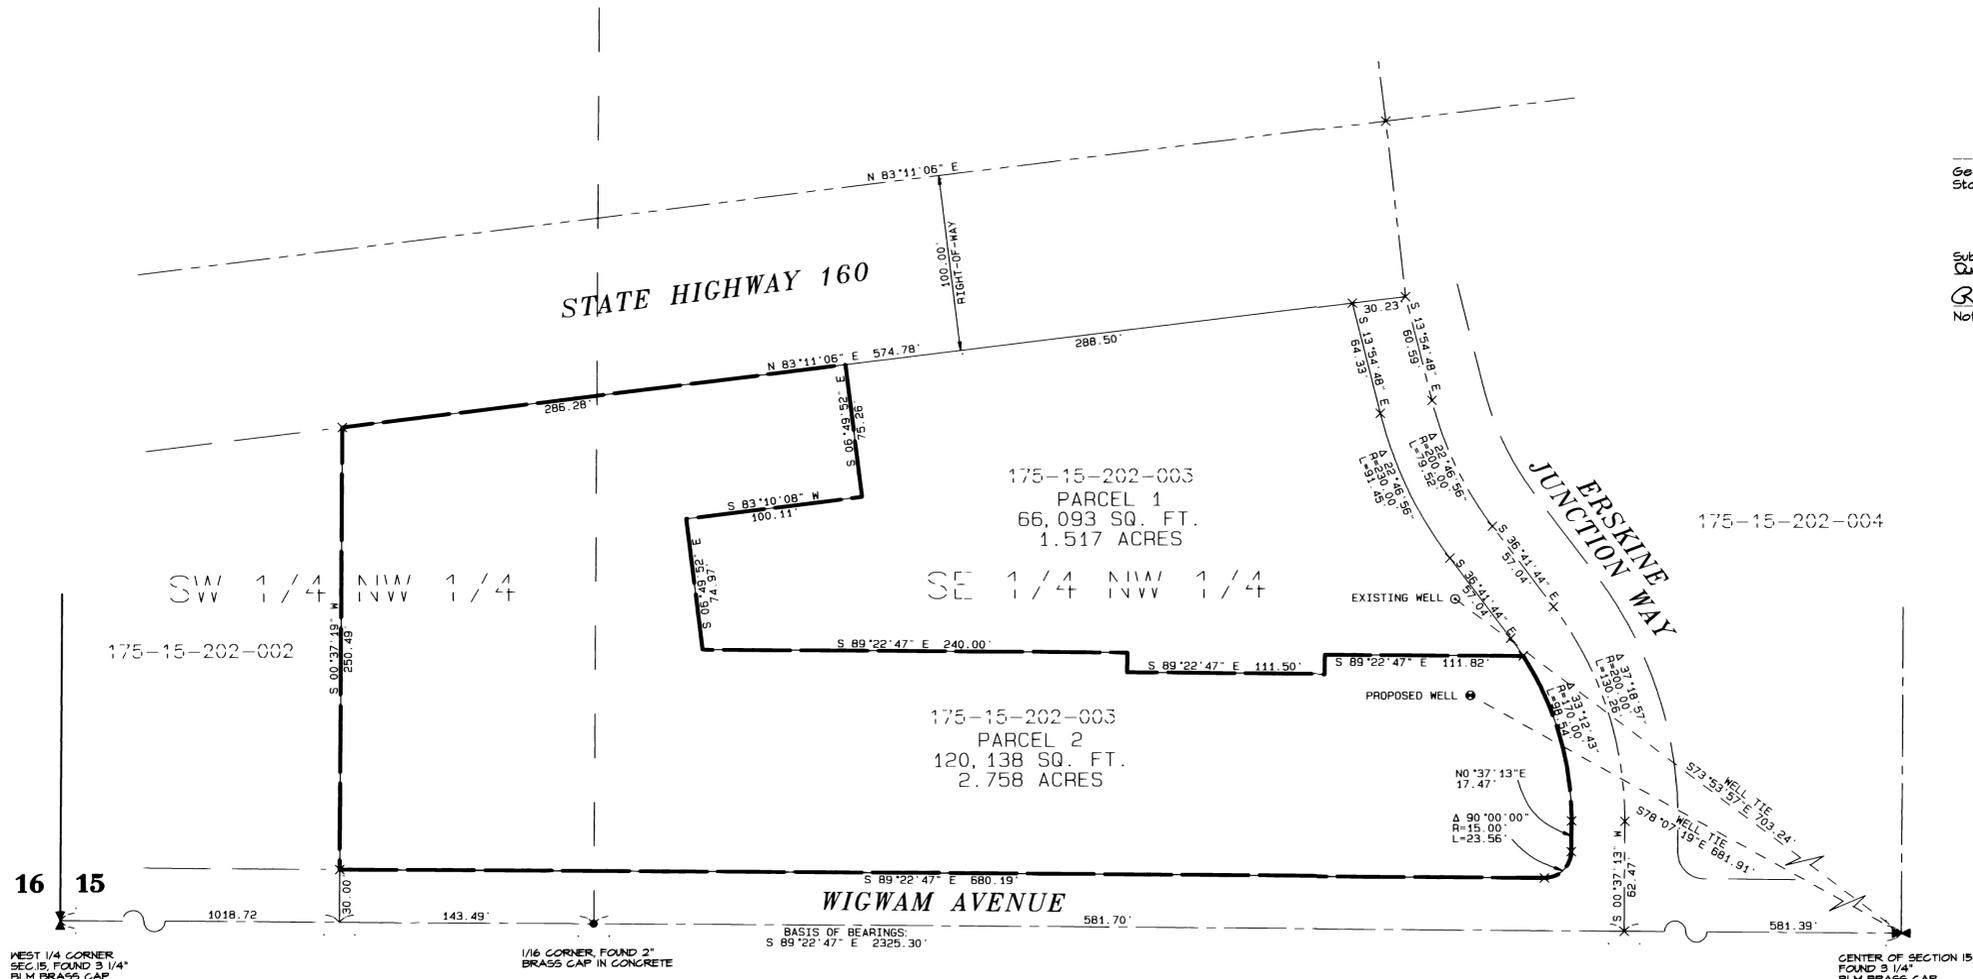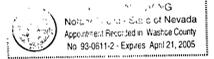

BASIS OF BEARINGS

The basis of bearings for this survey is File 06, Page 13 of Parcel Maps, Official Records of Clark County, Nevada, the southerly line of the northwest one-quarter of Section 15, Township 22 South, Range 59 East, M.D.M. taken as S89°22'47"E, 2325.30'.

LEGEND

—————	SECTION LINE	⊠	QUARTER SECTION CORNER
- - - - -	CENTERLINE OF SECTION	•	FOUND MONUMENT AS NOTED
—————	1/16TH SECTION LINE	175-15-202-002	CLARK COUNTY ASSESSOR'S PARCEL NUMBER
—————	PROPOSED PLACE OF USE	⊙	EXISTING WELL
—————	PARCEL LINE	•	PROPOSED WELL
—————	STREET R-O-W LINE	•	PROPOSED POINT OF DIVERSION
- - - - -	STREET CENTER LINE		
- - - - -	WELL TIE		

REFERENCES

- File 06, Page 13 of Parcel Maps, Official Records, Clark County, Nevada.

STATE ENGINEER'S USE

FILED
AUG 28 2002
STATE ENGINEER'S OFFICE

TRI STATE SURVEYING, LTD
1925 E. PRATER WAY
SPARKS, NEVADA 89434
(775) 358-9491 * FAX # 358-3664
JOB #02342.01 DDM

MAP TO ACCOMPANY
APPLICATION TO APPROPRIATE WATER
FOR COMMERCIAL PURPOSES
BY

BLUE DIAMOND REAL ESTATE, LLC

FROM
AN UNDERGROUND SOURCE
WITHIN CLARK COUNTY, NEVADA