


**HIGH DESERT ENGINEERING**  
 CONSULTING ENGINEERING & SURVEYING  
 640 IDAHO STREET  
 ELKO, NEVADA 89801  
 (775) 738-4053

W202021

STATE OF NEVADA }  
 COUNTY OF ELKO } SS.

I, ROBERT E. MORLEY, BEING FIRST DULY SWORN, DEPOSE AND SAY THAT THIS MAP, CONSISTING OF 1 SHEET, NUMBERED FROM 1 TO 1, INCLUSIVE, HAS BEEN CORRECTLY DRAWN TO THE DESIGNATED SCALE FROM FIELD NOTES OF A SURVEY MADE BY ME, OR UNDER MY SUPERVISION AND DIRECTION, BETWEEN THE 14TH DAY OF AUGUST, 2002, AND THE 15TH DAY OF AUGUST, 2002; THAT IT TRULY AND CORRECTLY REPRESENTS THE PROPOSED LOCATION AND EXTENT OF THE WORKS USED TO DIVERT WATER FROM UNDERGROUND, IN ELKO COUNTY, NEVADA, BY GARRY N. HULDERMAN, EMERALD J. HULDERMAN, FRED W. HULDERMAN AND BRANDT D. HULDERMAN, FOR IRRIGATION AND DOMESTIC PURPOSES, THAT THE PROPOSED POINT OF DIVERSION, THE APPROXIMATE LOCATION AND SIZE OF THE DIVERTING CHANNEL OR OTHER CONDUIT, ALL RESERVOIRS OR BASINS, THE LOCATION AND NAMES OF ALL OTHER WORKS WHICH WILL CROSS OR CONNECT WITH THE PROPOSED WORKS, AND THE BOUNDARY OF ALL LANDS, SHOWING BY 40-ACRE SUBDIVISIONS THE AREAS PROPOSED TO BE SERVED, ARE FULLY AND CORRECTLY DESIGNATED THEREON.

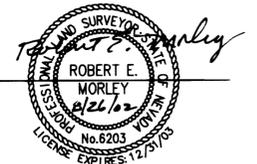





SUBSCRIBED AND SWORN TO BEFORE ME  
 THIS 26th DAY OF August, 2002.



Charlene A. Jones  
 NOTARY PUBLIC IN AND FOR ELKO COUNTY, NEVADA.  
 MY COMMISSION EXPIRES: Feb. 8, 2006

LEGEND

- ◊ = FOUND SECTION CORNER
- ◆ = FOUND 1/4 CORNER
- = PROPOSED PLACE OF USE
- = EXISTING PLACE OF USE

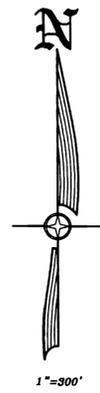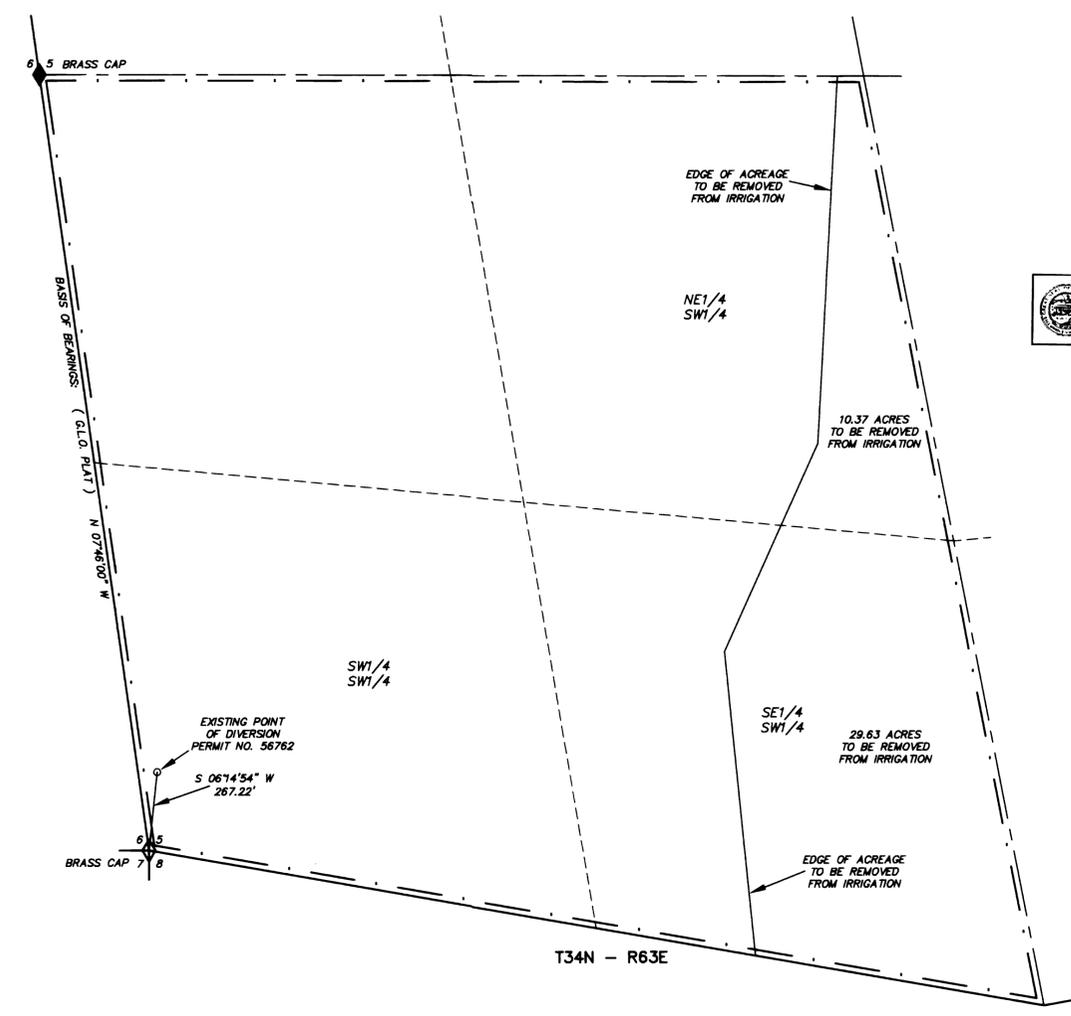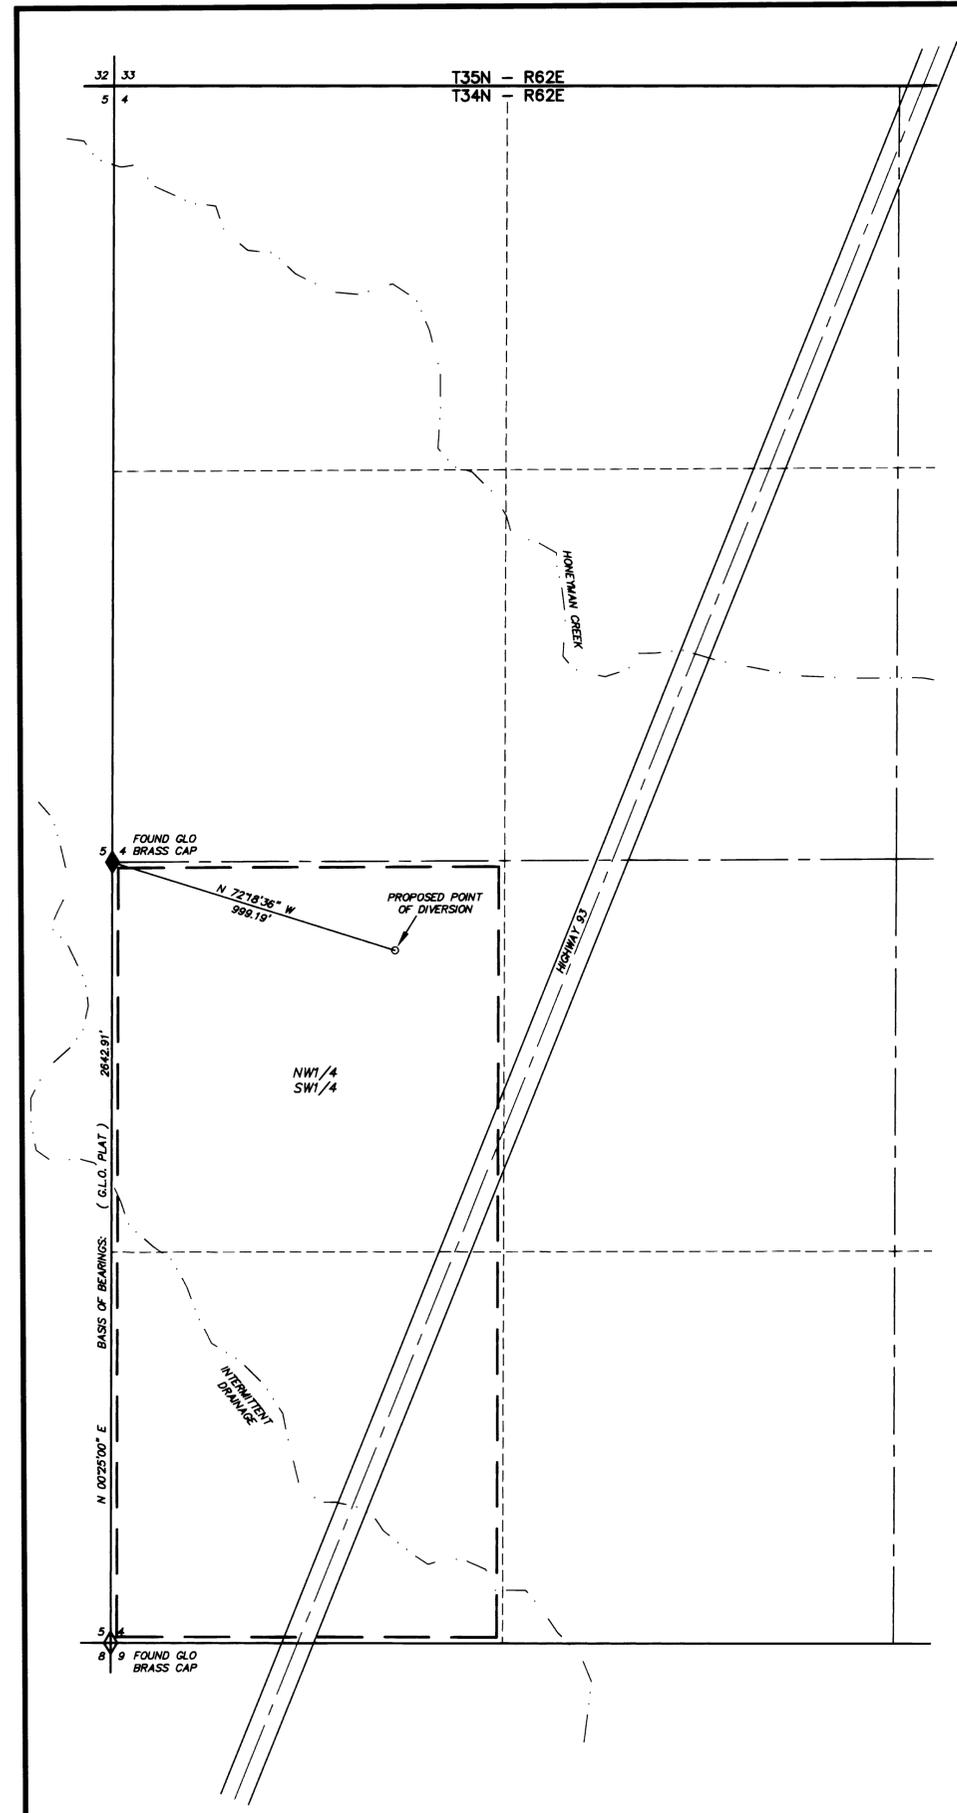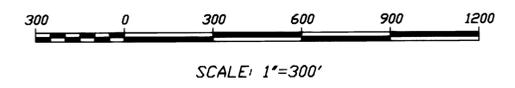

STATE ENGINEERS USE



MAP TO ACCOMPANY APPLICATION TO CHANGE THE POINT OF DIVERSION AND PLACE OF USE UNDER PERMIT NO. 56762 FOR IRRIGATION AND DOMESTIC USE BY GARRY N. HULDERMAN, EMERALD J. HULDERMAN, FRED W. HULDERMAN AND BRANDT D. HULDERMAN FROM UNDERGROUND IN ELKO COUNTY, NEVADA