

SURVEYOR'S CERTIFICATE

STATE OF NEVADA } ss.
County of White Pine }



I, Dean Neubauer, being first duly sworn, depose and say that this map, consisting of one sheet, has been correctly drawn to the designated scale from field notes of a survey made by me between the 16th day of August, 2002 and the 11th day of September, 2002; that it truly and correctly represents the proposed location and extent of the works used to divert water from underground source, in White Pine County, Nevada by Marc Sorenson, LLC for Quasi-Municipal purposes. That the proposed point of diversion, the approximate location and size of the diverting channel or other conduit, the place and manner of use, and the location and names of all other works or streams which are crossed by, or connected with the said works, are fully and correctly designated thereon.

Dean Neubauer
State Water Right Surveyor No. 917




Subscribed and sworn to before me this 16th day of Sept., 2002.

Tracy M. Robison
Notary Public in and for White Pine County, Nevada.

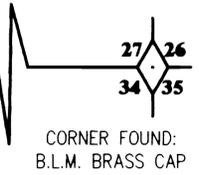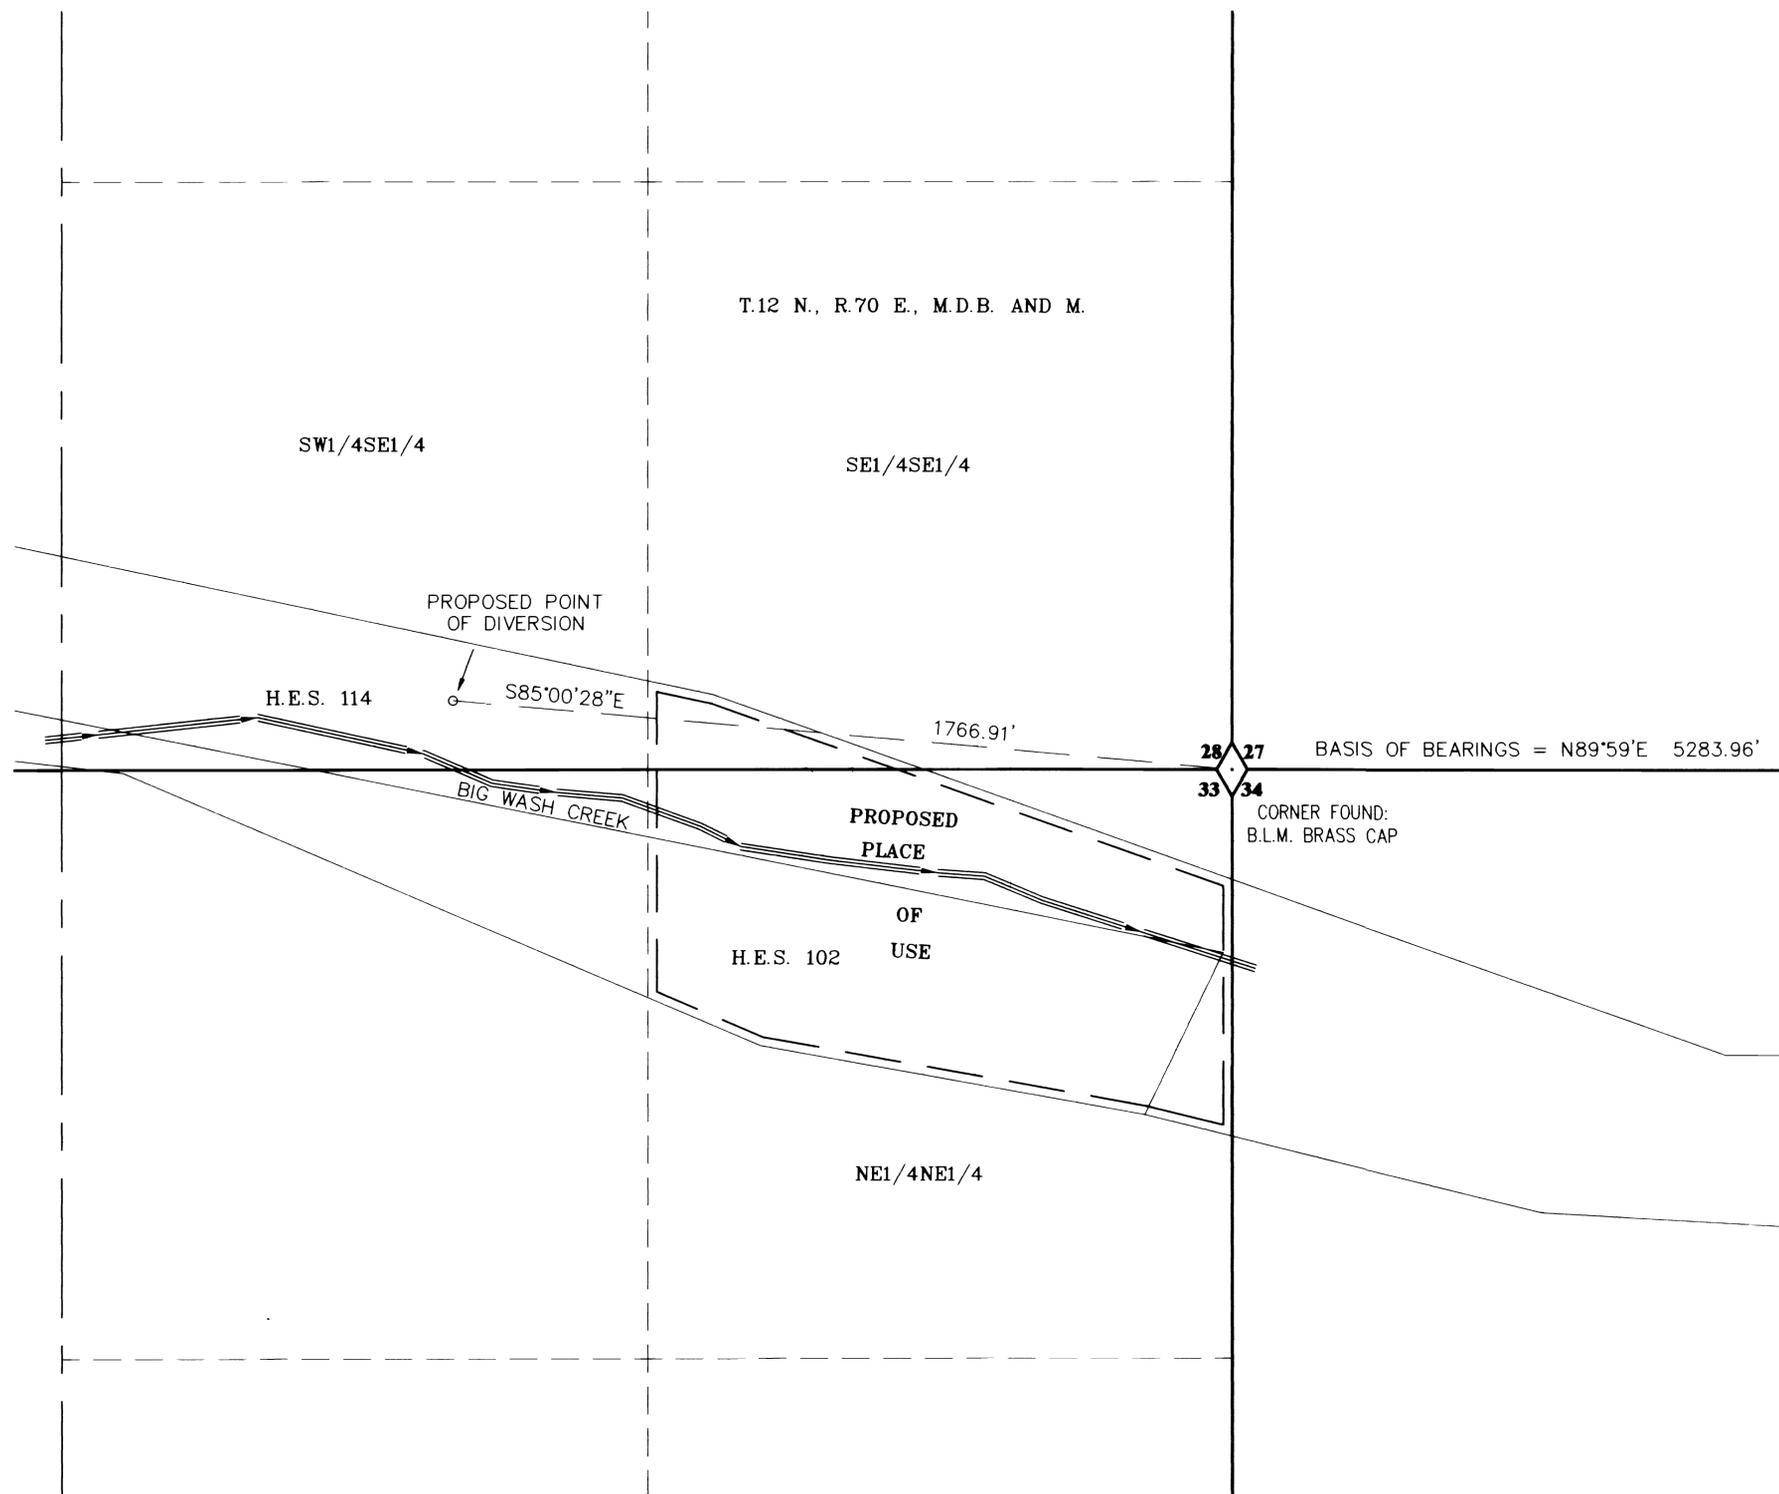

BASIS OF BEARINGS

The Basis of Bearing for this map is N.89°59'E, being the North Line of Section 34 T.12 N., R.70 E., M.D.B. & M. and as shown on a Survey Plat of T.12 N., R.70 E., M.D.B. & M. by the U. S. Surveyor General's Office, accepted June 30, 1922.

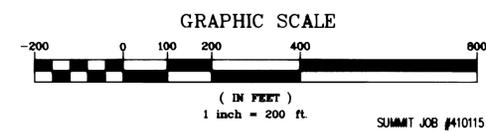

SUMMIT
ENGINEERING CORPORATION
CONSULTING ENGINEERS AND SURVEYORS
824 East Aultman Street, Ely, Nevada, 89301
PHONE (775) 289-4445 FAX (775) 289-4043

STATE ENGINEER'S USE

69164

FILED
SEP 20 2002
STATE ENGINEER'S OFFICE

MAP TO ACCOMPANY APPLICATION TO APPROPRIATE WATER

FOR **QUASI-MUNICIPAL**
BY **MARC SORENSON, LLC**
FROM **UNDERGROUND**
IN **WHITE PINE COUNTY, NEVADA**