

STATE of NEVADA }
 COUNTY OF WASHOE } SS

I, CRAIG L. WESNER BEING FIRST DULY SWORN DEPOSE AND SAY THAT THIS MAP CONSISTING OF ONE SHEET HAS BEEN CORRECTLY DRAWN TO THE DESIGNATED SCALE FROM THE INFORMATION ON FILE IN THE OFFICIAL RECORDS OF STOREY COUNTY ASSESSOR, STOREY COUNTY NEVADA, THAT IT TRULY AND CORRECTLY REPRESENTS THE EXTENT AND LOCATION OF THE PLACE OF USE OF WATER HERETOFORE APPROPRIATED UNDER A PERMIT NO. 50807 FOR QUASI-MUNICIPAL AND DOMESTIC PURPOSES; THAT THE PLACE OF USE, THE LOCATION AND NAME OF ALL OTHER WORKS, AND THE BOUNDARY OF ALL LANDS, SHOWN BY 40-ACRE SUBDIVISIONS, ARE FULLY AND CORRECTLY DESIGNATED HERON.

Craig L. Wesner
 CRAIG L. WESNER
 STATE WATER RIGHT SURVEYOR
 NEVADA CERTIFICATE NO. 1043




MAP TO ACCOMPANY APPLICATION TO
 CHANGE THE
 POINT OF DIVERSION,
 OF APPLICATION 50807
 PORTION OF SECTIONS 15, 16, AND 17 T.19N., R.21E., M.D.M.

SUBSCRIBED AND SWORN TO BEFORE ME THIS 5th DAY OF December 2002
 A NOTARY PUBLIC, IN THE COUNTY OF WASHOE, STATE OF NEVADA.

Stacie Cavolick
 NOTARY PUBLIC

MY COMMISSION EXPIRES: 7/2/05

STACIE CAVOLICK
 Notary Public - State of Nevada
 Appointment Number 97-2348-2
 My App. Expires July 2, 2005

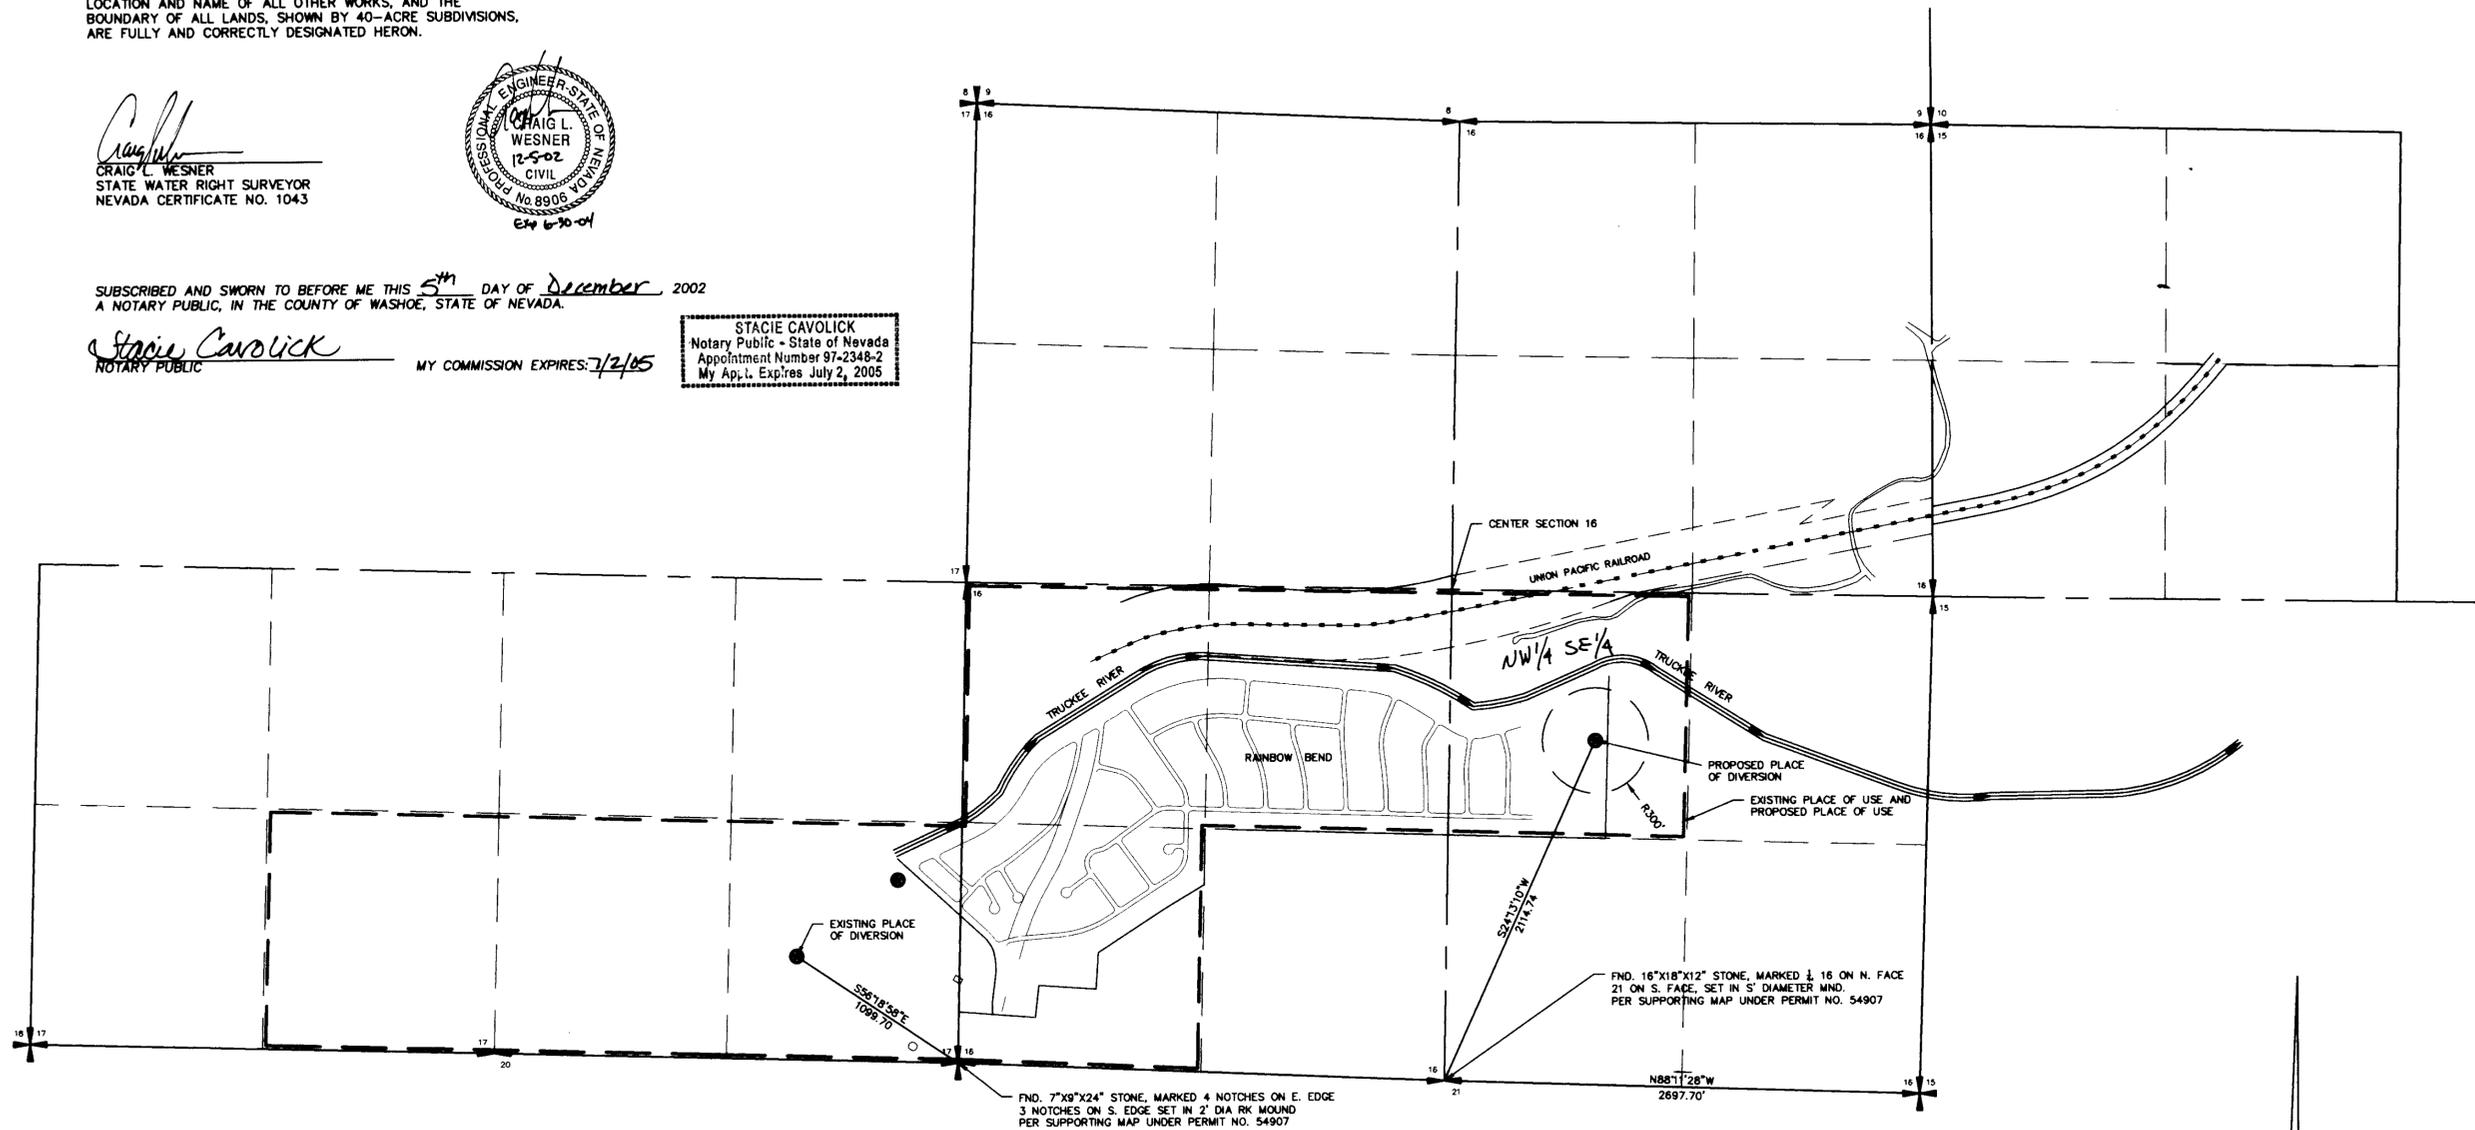

LEGEND:

- EXISTING POINT OF DIVERSION AND PROPOSED POINT OF DEVERSION
- EXISTING PLACE OF USE.

BASIS OF BEARING:

BEING THE SOUTH LINE OF THE SE 1/4 OF SECTION 16, T.19N., R.21E. M.D.M. WITH BEARING OF N 88°11' 28" W AS SHOWN ON THE RECORD OF SURVEY FILED AUGUST 3, 1978 FILE NUMBER 549275 OF THE WASHOE COUNTY RECORDS.

REFERENCE DOCUMENTS

1. PARCEL MAP FILE NO. 46920, STOREY COUNTY NEVADA.
2. PARCEL MAP FILE NO. 62041, STOREY COUNTY, NEVADA.
3. PARCEL MAP FILE NO. 69100, STOREY COUNTY, NEVADA.
4. SOUTHERN PACIFIC TRANSPORTATION COMPANY RIGHT OF WAY AND TRACK MAP, MAIN LINE, WASHOE AND STOREY COUNTIES, NEVADA SHEETS V-2 2, V-2 S-2 AND V-2 3.
5. MAP PREPARED TO ACCOMPANY APPLICATION TO APPROPRIATE WATER FILED UNDER PERMIT 54907.



STATE ENGINEERS USE

FILED
 DEC 09 2002
 STATE ENGINEERS OFFICE

STATE ENGINEERS OFFICE
 02 DEC -9 PM 3:23

MAP TO ACCOMPANY APPLICATION TO CHANGE
 POINT OF DIVERSION OF APPLICATION
 NO. 50807
 BY
 CANYON GENERAL IMPROVEMENT DISTRICT
 FOR
 QUASI-MUNICIPAL AND DOMESTIC PURPOSES
 FROM
 AN UNDERGROUND SOURCE IN STOREY COUNTY, NEVADA