
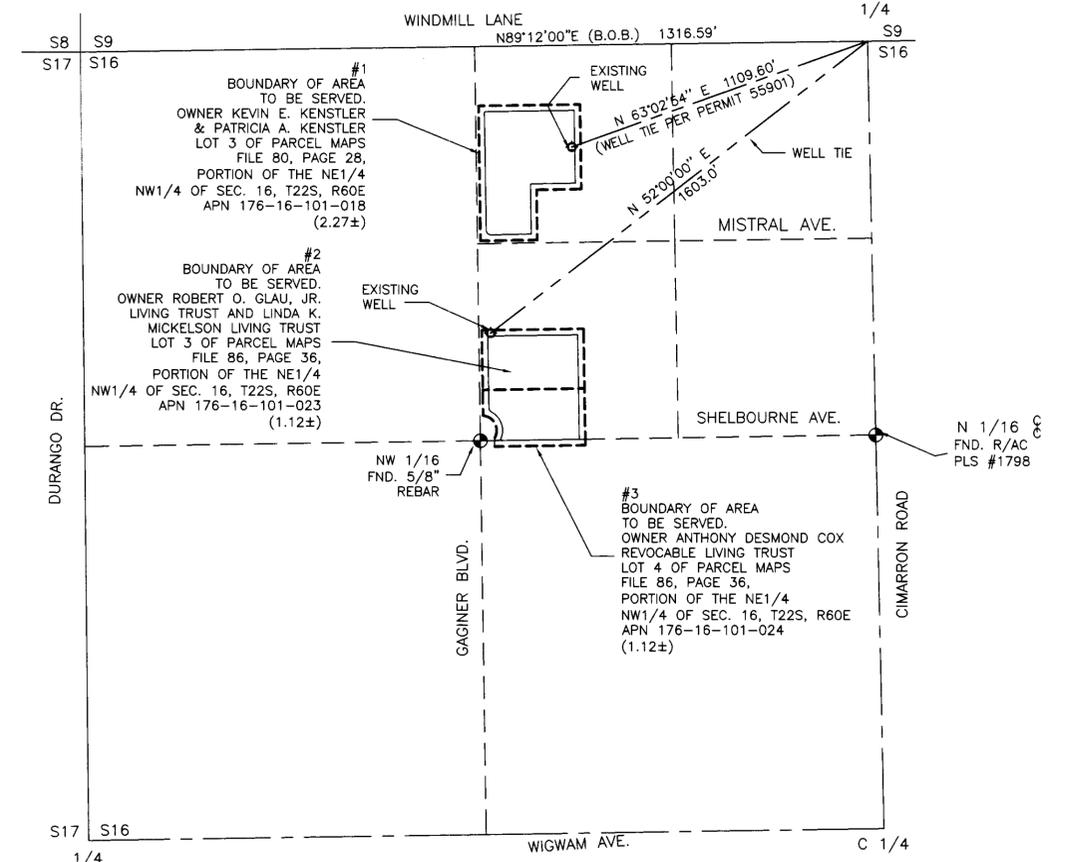


MAP TO ACCOMPANY APPLICATION TO CHANGE PLACE OF USE AND POINT OF DIVERSION OF A PORTION OF PERMIT NO. 64580

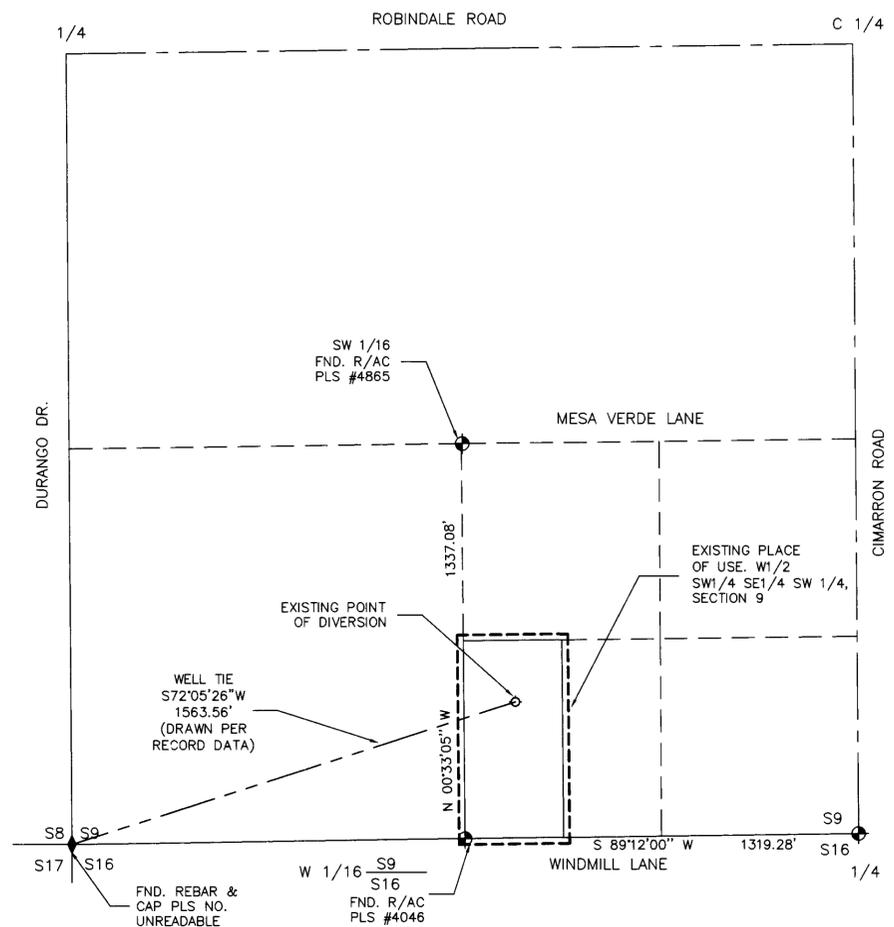


EXISTING PLACE OF USE
PORTION OF THE SE4 SW4, SECTION 9
T22S, R60E, MDM
DRAWN PER RECORD

PROPOSED PLACE OF USE.
PORTION OF THE NE4 NW4,
SEC. 22, T22S, R60E, MDM

69238 CERTIFICATE NO. 18414 ISSUED 12-20-11
69239 CERTIFICATE NO. 17081 ISSUED 10-3-08
69240 CERTIFICATE NO. 17082 ISSUED 10-3-08

- LEGEND**
- B.O.B. BASIS OF BEARINGS
 - MONUMENTS FOUND AS SHOWN
 - APN ASSESSOR PARCEL NUMBER
 - R/AC REBAR AND ALUMINUM CAP

ACKNOWLEDGEMENT
STATE OF NEVADA
COUNTY OF CLARK
THIS INSTRUMENT WAS ACKNOWLEDGED BEFORE ME ON 9/30/02
BY ROBERT FULSTONE

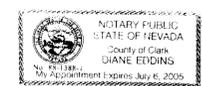

BASIS OF BEARINGS
N 89°12'00" E BEING THE NORTH LINE OF THE NORTHEAST ONE-QUARTER (NE 1/4), OF THE NORTHWEST ONE-QUARTER (NW 1/4) OF SECTION 16, TOWNSHIP 22 SOUTH, RANGE 60 EAST, M.D.M. PER FILE 86, PAGE 36 OF PARCEL MAPS.

I, ROBERT FULSTONE, BEING FIRST DULY SWORN DEPOSE AND SAY THAT THIS MAP CONSISTING OF ONE SHEET HAS BEEN CORRECTLY DRAWN TO THE DESIGNATED SCALE FROM THE FIELD NOTES OF THE SURVEY MADE UNDER MY SUPERVISION AND DIRECTION ON 9/11/02 AND THAT IS TRULY AND CORRECTLY REPRESENTS THE PROPOSED LOCATION AND EXTENT OF THE WORKS USED TO DIVERT WATER FROM AN UNDERGROUND SOURCE IN THE LAS VEGAS VALLEY BASIN BY KEVIN E. KENSTLER & PATRICIA A. KENSTLER, THE ROBERT O. GLAU, JR., LIVING TRUST DTD 11/20/00 & THE LINDA K. MICKELSON LIVING TRUST DTD 10/16/00, ANTHONY DESMOND COX, REVOCABLE LIVING TRUST FOR DOMESTIC USE, THAT THE PROPOSED POINT OF DIVERSION, THE APPROXIMATE LOCATION AND SIZE OF THE DIVERTING CHANNEL OR OTHER CONDUIT, THE PLACE AND MANNER OF USE AND THE LOCATION AND USE OF ALL OTHER STREAMS, WHICH ARE CROSSED OR CONNECTED WITH THE SAID WORKS ARE FULLY AND CORRECTLY DESIGNATED THEREON.

ROBERT FULSTONE
STATE WATER RIGHTS SURVEYOR
NEVADA CERTIFICATE NO. 639



DIANE EDDINS
NOTARY PUBLIC IN AND FOR SAID COUNTY AND STATE
MY COMMISSION EXPIRES ON JULY 6, 2005

STATE ENGINEER'S USE


1. Application 69238 refers to #1 in Title Block
2. Application 69239 refers to #2 in Title Block
3. Application 69240 refers to #3 in Title Block
4. P.O.U. + P.O.D. (Proposed) Are in Sec 16, T22S, R60E

MAP TO ACCOMPANY APPLICATION FOR CHANGE OF PLACE OF USE AND POINT OF DIVERSION OF A PORTION OF PERMIT NO. 64580

#1 - KEVIN E. KENSTLER & PATRICIA A. KENSTLER
#2 - ROBERT O. GLAU, JR. LIVING TRUST DTD. 11/20/00, & LINDA K. MICKELSON, LIVING TRUST DTD. 10/16/00

FOR: #3 - ANTHONY DESMOND COX, REVOCABLE LIVING TRUST

PURPOSE: DOMESTIC
FROM: AN UNDERGROUND SOURCE IN CLARK COUNTY, NEVADA

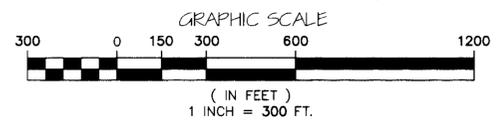

DRAWN BY: MONARCH DESIGN
DATE: 09/20/2002
DWG #: KK3-28
FILE NAME: 3353WRT.DWG
SCALE: 1" = 300'

FULSTONE ENTERPRISES
940 S. MARTIN LUTHER KING BOULEVARD
LAS VEGAS, NV 89109
PHONE (702) 382-8141 FAX (702) 382-3103
EMAIL: fe@wizard.com