

**SURVEYOR'S CERTIFICATE:**


STATE OF NEVADA }  
COUNTY OF NYE } SS

I, DAVID A. RICHARDS, BEING FIRST DULY SWORN, DEPOSE AND SAY THAT THIS MAP HAS BEEN PREPARED BY ME, OR UNDER MY SUPERVISION AND DIRECTION, AND THAT THIS MAP, CONSISTING OF 1 SHEET LABELED SHEET 1 OF 1 HAS BEEN CORRECTLY DRAWN RELYING UPON THE PREVIOUS STRIP MAP AND OTHER DOCUMENTS IN THE OFFICE OF THE NEVADA STATE ENGINEER AND PARCEL MAP FILE No. 454652, DATED OCT. 8, 1998 NYE COUNTY, NEVADA; THAT THIS MAP TRULY AND CORRECTLY REPRESENTS THE AREAS TO BE REMOVED FROM IRRIGATION UNDER PERMIT No. 21232, CERTIFICATE No. 7200, NYE COUNTY, NEVADA BY L.W.C.C. PARTNERSHIP FOR COMMERCIAL USE PURPOSES.

*David A. Richards* Oct. 8, 2002  
DAVID A. RICHARDS, NEVADA PLS 10028  
WATER RIGHT SURVEYOR No. 1068



SUBSCRIBED AND SWORN TO BEFORE ME  
THIS 8th DAY OF October, 2002  
*Debra M. Runau*  
NOTARY PUBLIC IN AND FOR Nye County, Nev.  
MY COMMISSION EXPIRES May 21, 2006

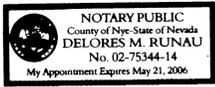

**BASIS OF BEARING**

NORTH 89°55'02" EAST ALONG THE NORTH LINE OF THE SOUTHWEST LINE OF THE SOUTHWEST QUARTER OF SECTION 12, T21S, R53E, AS SHOWN ON PARCEL MAP FILE No. 454652 DATED 10/08/98.

**REFERENCES:**

- 1) PARCEL MAP FILE No. 454652 DATED 10/8/98 AT THE NYE CO. RECORDERS OFFICE.
- 2) CHANGE MAP ACCOMPANYING APP. No. 63500 FILED 10/24/97 AT THE STATE ENGINEERS OFFICE.
- 3) BENEFICIAL USE MAP ACCOMPANYING PERMIT No. 21232 FILED 7/28/69 AT THE STATE ENGINEERS OFFICE.

**CIVILWISE SERVICES**  
1191 W. BETTY AVE., PAHRUMP, NEV. 89060 (775) 751-1413

MAP IN SUPPORT OF  
APPLICATION TO CHANGE P.O.D., M.O.U. &  
P.O.U., FOR COMMERCIAL PURPOSES  
NYE COUNTY, NEVADA

PREPARED FOR  
L.W.C.C. PARTNERSHIP


SCALE: 1" = 100'  
SHEET 1 OF 2  
JOB NUMBER: 702-9

**STATE ENGINEER'S USE**

69241

FILED  
OCT 11 2002  
STATE ENGINEER'S OFFICE

MAP TO ACCOMPANY APPLICATION  
TO CHANGE THE POINT OF DIVERSION,  
MANNER & PLACE OF USE  
UNDER PERMIT #21232, CERT. #7200  
FOR COMMERCIAL USE PURPOSES  
BY L.W.C.C. PARTNERSHIP  
FROM "UNDERGROUND"  
IN NYE COUNTY, NEVADA

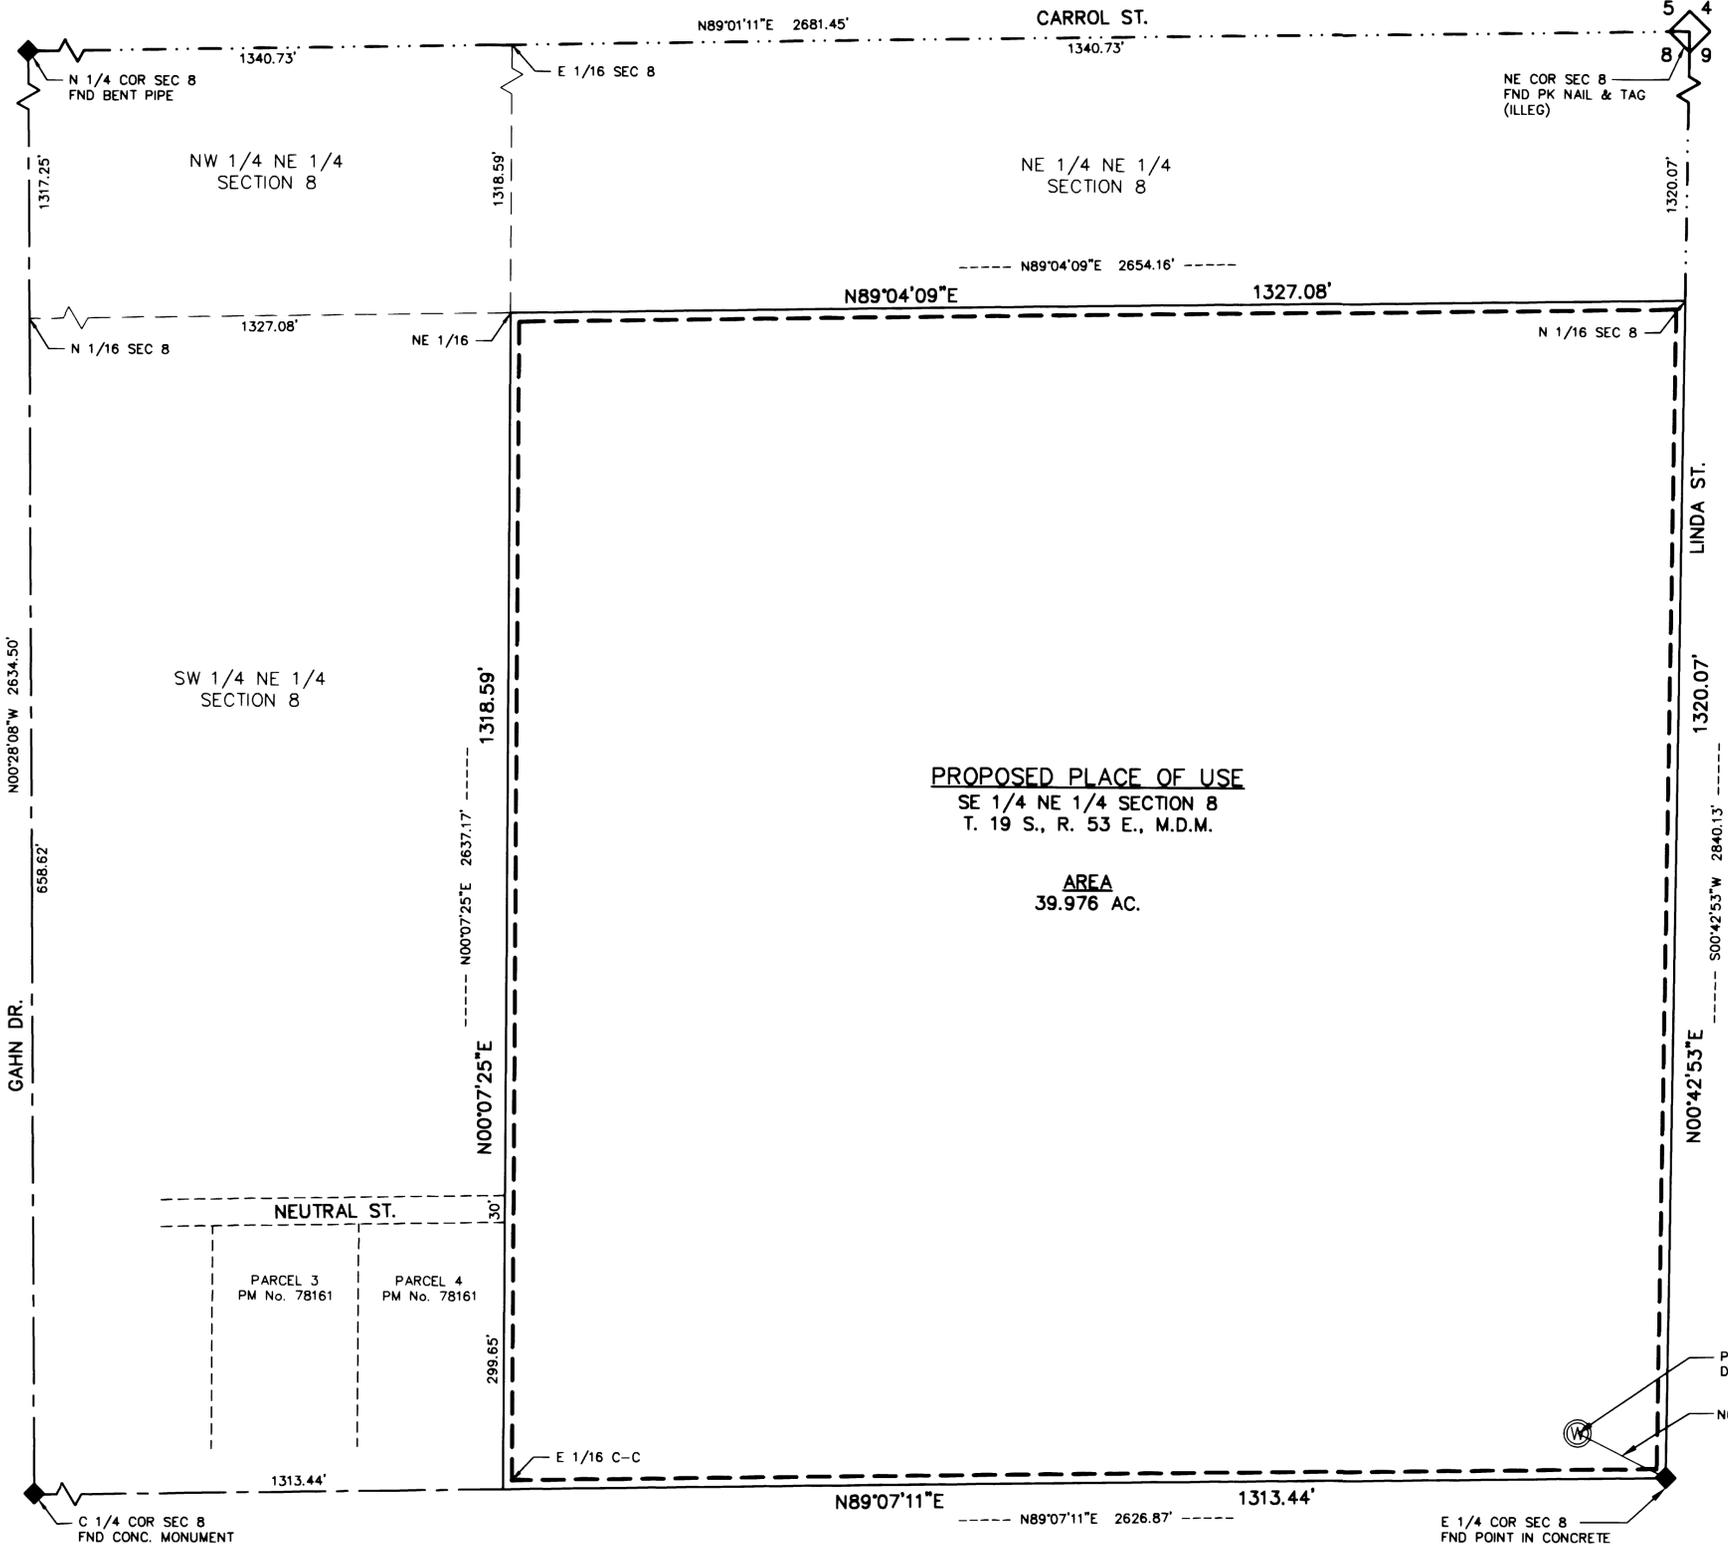


**SURVEYOR'S CERTIFICATE:**

STATE OF NEVADA }  
 COUNTY OF NYE } SS


I, DAVID A. RICHARDS, BEING FIRST DULY SWORN, DEPOSE AND SAY THAT THIS MAP, CONSISTING OF 1 SHEET, NUMBERED SHEET 1 OF 1, HAS BEEN CORRECTLY DRAWN TO THE DESIGNATED SCALE FROM FIELD NOTES OF A SURVEY MADE BY ME, OR UNDER MY SUPERVISION AND DIRECTION, BETWEEN THE 14th OF AUGUST, 2002 AND THE 30th OF AUGUST, 2002; THAT IT TRULY AND CORRECTLY REPRESENTS THE PROPOSED LOCATION AND EXTENT OF THE WORKS USED TO DIVERT WATER FROM UNDERGROUND, IN THE COUNTY OF NYE, STATE OF NEVADA, BY L.W.C.C. PARTNERSHIP FOR COMMERCIAL USE PURPOSES. THAT THE PROPOSED POINT OF DIVERSION, THE APPROXIMATE LOCATION AND SIZE OF THE DIVERTING CHANNEL OR OTHER WORKS OR STREAMS WHICH ARE CROSSED BY, OR CONNECTED WITH THE SAID WORKS, ARE FULLY AND CORRECTLY DESIGNATED THEREON.

*David A. Richards* Oct 8, 2002  
 DAVID A. RICHARDS, NEVADA PLS 10026  
 WATER RIGHT SURVEYOR No. 1068

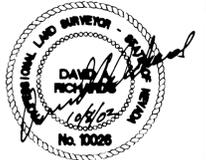


SUBSCRIBED AND SWORN TO BEFORE ME  
 THIS 8th DAY OF October, 2002

*DeLores M. Runau*  
 NOTARY PUBLIC IN AND FOR Nye County, Nev.  
 MY COMMISSION EXPIRES May 21, 2006

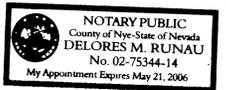

**PROPOSED PLACE OF USE**  
 SE 1/4 NE 1/4 SECTION 8  
 T. 19 S., R. 53 E., M.D.M.

**AREA**  
 39.976 AC.

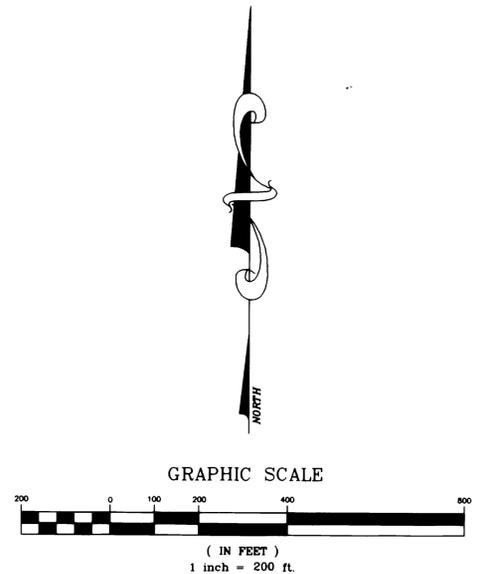

**CIVIL WISE SERVICES**  
 1191 W. BETTY AVE., PAHRUMP, NEV. 89060 (775) 751-1413

**MAP IN SUPPORT OF**  
 APPLICATION TO CHANGE POD, POU & MOU  
 FOR COMMERCIAL PURPOSES  
 NYE COUNTY, NEVADA

PREPARED FOR  
**LAIRD WHIPPLE/L.W.C.C. PARTNERSHIP**

SCALE: 1" = 100'	SHEET 2 OF 2	JOB NUMBER: 702-9
---------------------	-----------------	----------------------

**BASIS OF BEARING:**  
 N89°07'11"E, BEING THE BEARING OF THE SOUTH LINE OF THE NORTHEAST QUARTER (NE¼) OF SECTION 8, T.19S., R.53E., M.D.M. AS SHOWN ON PARCEL MAP #78161, RECORDED APRIL 14, 1983, NYE COUNTY, NEVADA.

**REFERENCES**

PARCEL MAP	FILE No. 78161	DATED: 4/14/83
PARCEL MAP	FILE No. 20552	DATED: 4/14/80
PARCEL MAP	FILE No. 85683	DATED: 7/5/83

**STATE ENGINEER'S USE**

BAR SCALE IS INCORRECT  
 MAP IS DRAWN 1"=100'  
 BAR SCALE SHOULD BE 1"=200'

69241

**FILED**  
 OCT 11 2002  
 STATE ENGINEER'S OFFICE

MAP TO ACCOMPANY APPLICATION  
 TO CHANGE THE POINT OF DIVERSION,  
 PLACE AND MANNER OF USE  
 OF A PORTION OF PERMIT No. 21232  
 CERT. No. 7200  
 FOR COMMERCIAL USE PURPOSES  
 BY L.W.C.C. PARTNERSHIP  
 FROM "UNDERGROUND"  
 IN NYE COUNTY, NEVADA