


PROPOSED POINT OF DIVERSION AND PLACE OF USE A PORTION OF THE NORTHEAST QUARTER (NE 1/4) OF SECTION 4, TOWNSHIP 20 SOUTH, RANGE 60 EAST, M.D.M. CLARK COUNTY, NEVADA

STATE OF NEVADA } 55
COUNTY OF WASHOE



I, George G. Lindesmith, being first duly sworn, depose and say that this map, consisting of one sheet, has been correctly drawn to the designated scale from record information and field notes of a survey made under my supervision and direction on September 20, 2002; that it truly and correctly represents the proposed location of the works used to divert water from an underground source in Clark County, Nevada, by DFA, LLC, a Nevada limited liability company, for irrigation and domestic purposes. That the proposed point of diversion and the boundary of all lands, showing by 40-acre subdivisions the areas proposed to be served, are fully and correctly designated thereon.

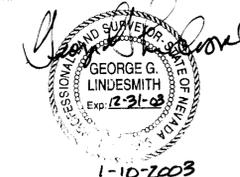

George G. Lindesmith
State Water-Right Surveyor No. 704

Subscribed and sworn to before me on this ____ day of _____, 2003.

Notary Public

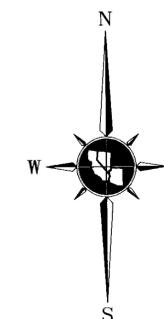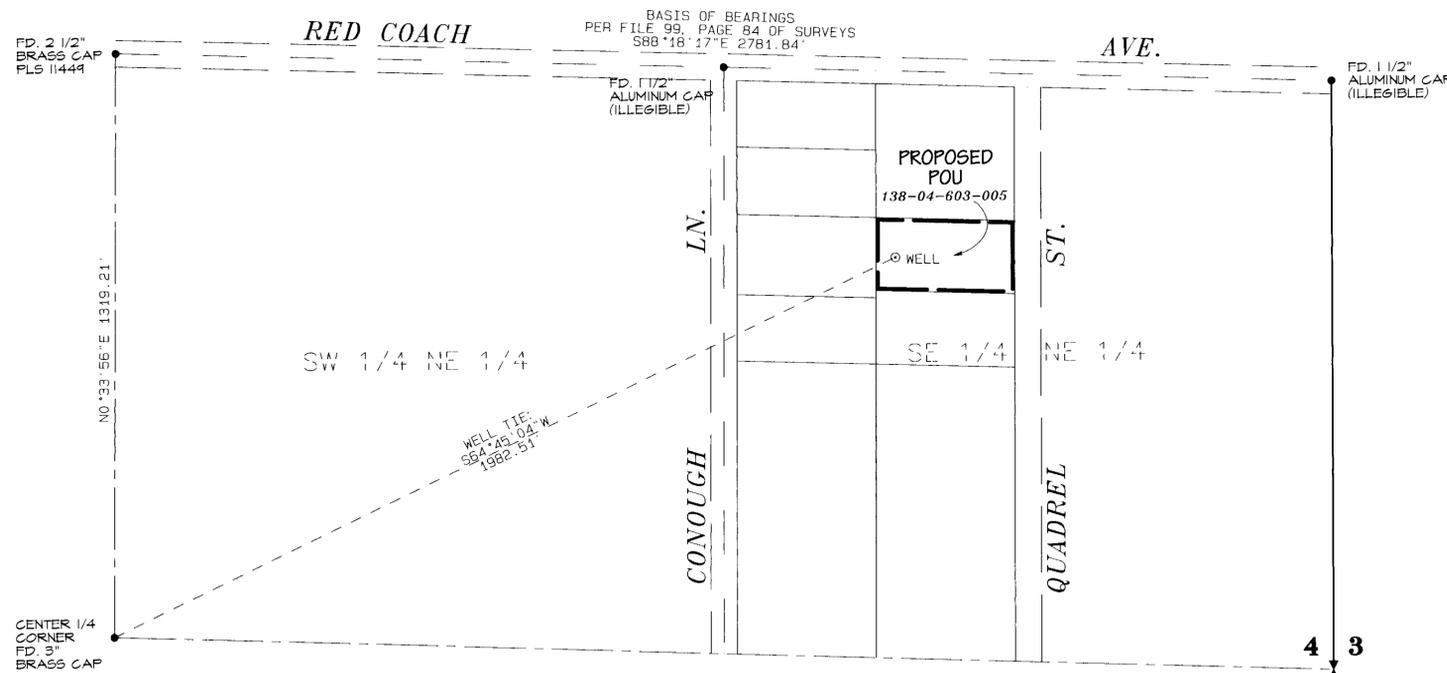

69268 CERTIFICATE NO. 18614 ISSUED 3-7-2012

NOTES

- For Existing Point of Diversion and Place of Use, refer to Sheet 2 of 2 of Map to Accompany Application No. 69268.

REFERENCES


- File 99, Page 84 of Surveys, Official Records, Clark County, Nevada.

BASIS OF BEARINGS

The basis of bearings for this survey is File 99, Page 84 of Surveys, Official Records of Clark County, Nevada, the northerly line of the South 1/2 of the NE 1/4 of Section 4, Township 19 South, Range 61 East, M.D.M. taken as S88°18'17"E, 2781.84'.

LEGEND

—	SECTION LINE	•	FOUND MONUMENT, AS NOTED
- - -	CENTERLINE OF SECTION	⊠	QUARTER SECTION CORNER
- - - -	1/16TH SECTION LINE	138-04-603-005	CLARK COUNTY ASSESSOR'S PARCEL NUMBER
— — — —	PROPOSED PLACE OF USE	⊙	EXISTING WELL PROPOSED POINT OF DIVERSION
— — — —	PARCEL LINE		
— — — —	STREET R-O-W LINE		
- - - -	STREET CENTER LINE		
- - - -	WELL TIE		

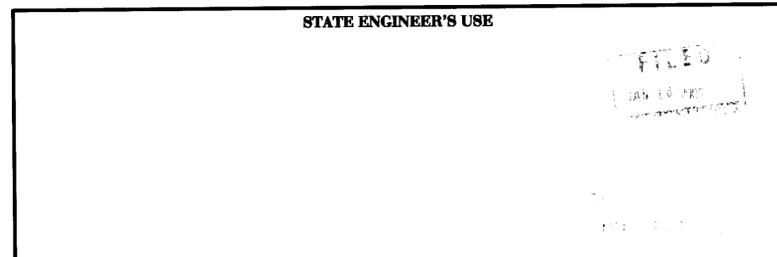

TRI STATE SURVEYING, LTD
1925 E. PRATER WAY
SPARKS, NEVADA 89434
(775) 358-9491 * FAX # 358-3664
JOB #02385.01 DDM

MAP TO ACCOMPANY APPLICATION NO. 69268
TO CHANGE THE POINT OF DIVERSION AND PLACE OF USE
UNDER A PORTION OF PERMIT NO. 10474, CERTIFICATE NO. 2684
FOR IRRIGATION AND DOMESTIC PURPOSES
BY

DFA, LLC
a Nevada limited liability company

FROM
AN UNDERGROUND SOURCE
WITHIN CLARK COUNTY, NEVADA