

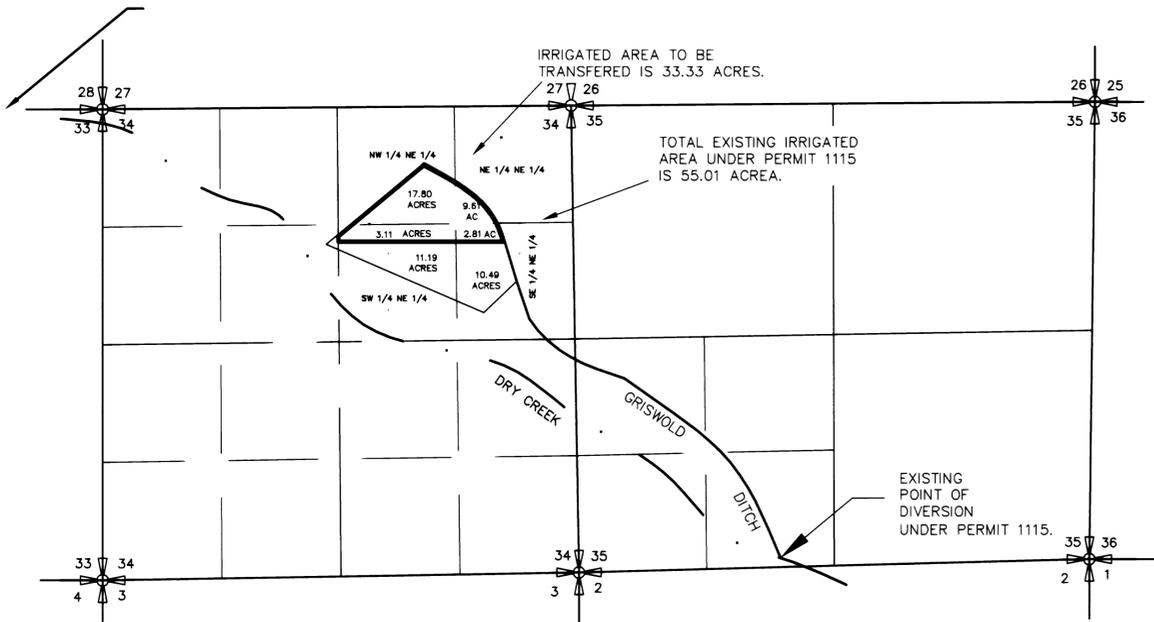



VICINITY MAP
SCALE: 1" = 2000'

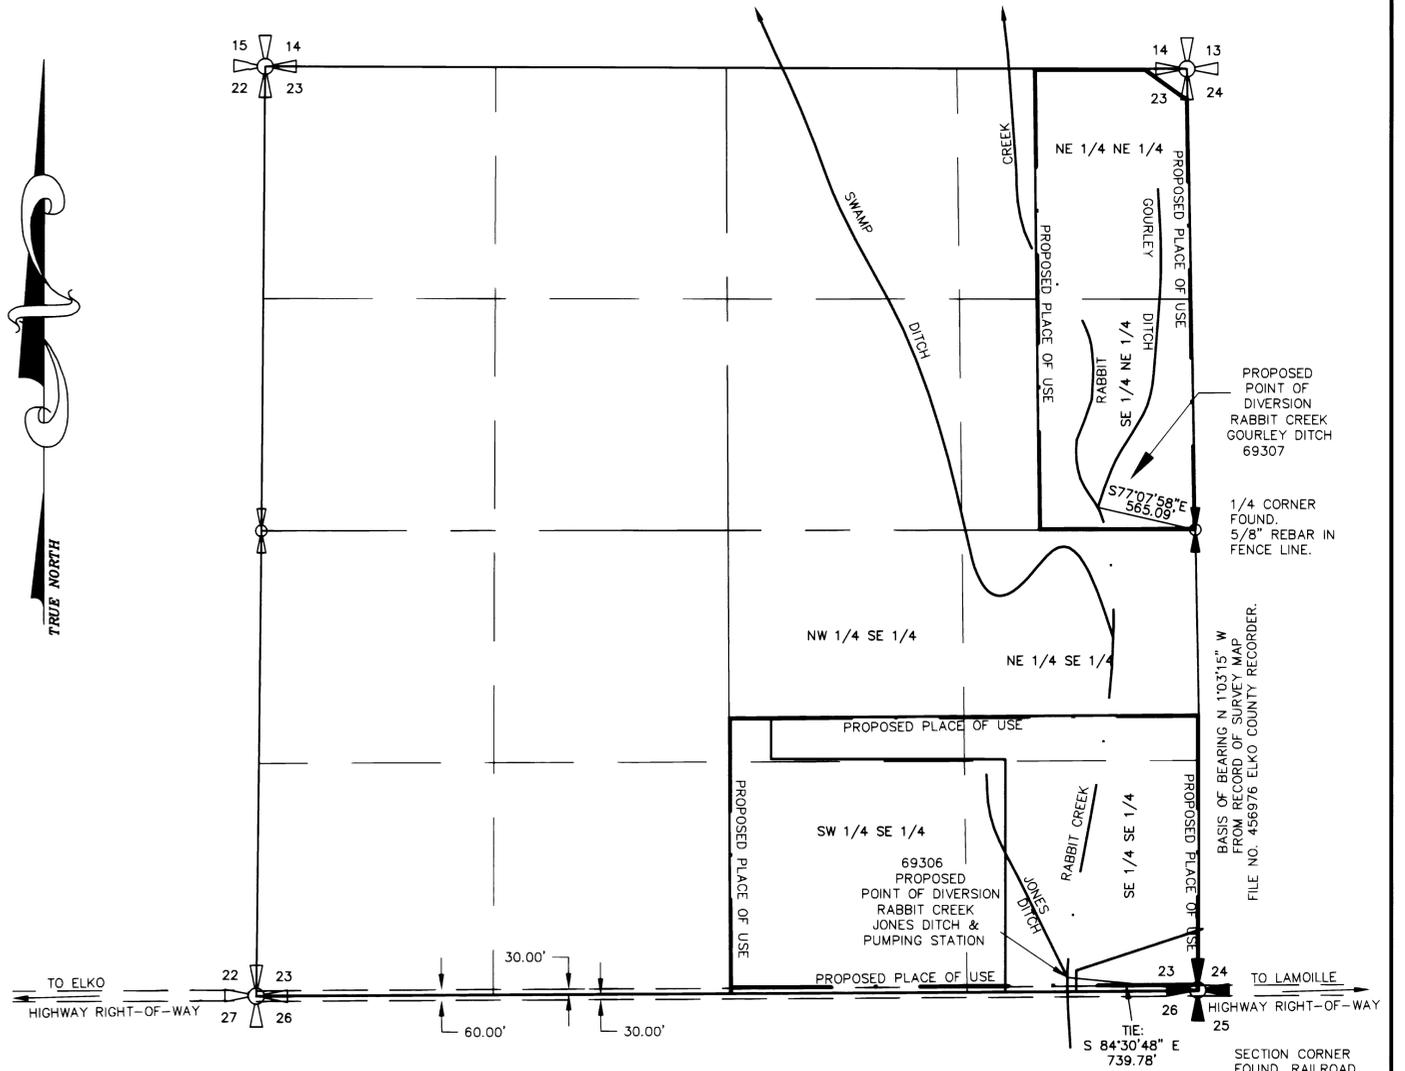

SECTIONS 34 & 35, T. 33 N., R. 57 E., M.D.B.&M.
EXISTING POINT OF DIVERSION FROM DRY CREEK
AND EXISTING PLACE OF USE UNDER PERMIT 1115

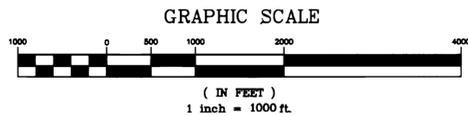

SECTION 23, T. 33 N., R. 57 E., M.D.B.&M.
PROPOSED POINTS OF DIVERSION FROM RABBIT CREEK
AND PROPOSED PLACES OF USE.

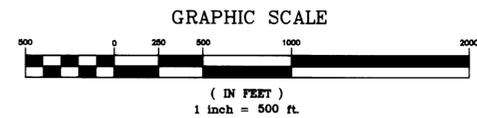

STATE OF NEVADA } s.s.
COUNTY OF ELKO

I, CHARLES C. ARMUTH, JR., BEING FIRST DULY SWORN, DEPOSE AND SAY THAT THIS MAP, CONSISTING OF ONE (1) SHEET, HAS BEEN CORRECTLY DRAWN TO THE DESIGNATED SCALE FROM FIELD NOTES OF A SURVEY MADE BY ME ON THE 15TH DAY OF MAY, 2002; THAT IT TRULY AND CORRECTLY REPRESENTS THE PROPOSED LOCATION AND EXTENT OF THE WORKS USED TO DIVERT WATER FROM RABBIT CREEK IN ELKO COUNTY, BY ELKO PARTNERSHIP FOR IRRIGATION, STOCKWATER & DOMESTIC PURPOSES.

THAT THE PROPOSED POINTS OF DIVERSION FROM RABBIT CREEK, THE EXISTING POINT OF DIVERSION FROM DRY CREEK, UNDER PERMIT NO. 1115 (CERT. NO. 78), THE APPROXIMATE LOCATION AND SIZE OF THE DIVERTING CHANNEL OR OTHER CONDUIT, ALL RESERVOIRS OR BASINS, THE LOCATION AND NAMES OF ALL OTHER WORKS WHICH WILL CROSS OR CONNECT WITH THE PROPOSED WORKS, AND THE BOUNDARY OF ALL LANDS, SHOWING BY 40-ACRE SUBDIVISIONS THE AREAS TO BE IRRIGATED AND THE EXISTING PLACE OF USE UNDER PERMIT NO. 1115, AND THE LOCATION ALONG WITH THE NAMES OF ALL OTHER WORKS OR STREAMS WHICH ARE CROSSED BY, OR CONNECTED WITH THE PROPOSED WORKS ARE CORRECTLY DESIGNATED THEREON.

SUBSCRIBED AND SWORN TO BEFORE ME
THIS 24TH DAY OF JANUARY, 2003.
Kathleen Glandon
NOTARY PUBLIC IN AND FOR ELKO COUNTY, NEVADA.



FOR STATE ENGINEER'S USE

C 6 M 1/29/03 NW 1/4 Sec 34, T 33 N, R 57 E - 69307 strips 10 acres, 69306 strips 7.8 acres

10 acres 2.8 acres

FILED

STATE ENGINEER'S OFFICE

614 W LAMOLLE ST

MAP TO ACCOMPANY APPLICATION TO CHANGE THE POINT OF DIVERSION AND PLACE OF USE OF A PORTION OF WATER HERETOFORE APPROPRIATED UNDER PERMIT 1115 (CERT 78) EXISTING DIVERSION FROM DRY CREEK PROPOSED DIVERSIONS FROM RABBIT CREEK BY ELKO PARTNERSHIP FOR IRRIGATION, STOCKWATER & DOMESTIC PURPOSES IN ELKO COUNTY, NEVADA

SURVEYED BY: CHARLES C. ARMUTH, JR., P.E., P.L.S.
421 RAILROAD STREET ELKO, NEVADA 89801
PHONE (702) 738-7369 FAX (775) 738-7368