


LEGEND

o EXISTING WELL AND POINT OF DIVERSION

BASIS OF BEARINGS

THE BASIS OF BEARING WAS ESTABLISHED BY G.P.S. USING A KNOWN NAD 83 NEVADA WEST ZONE COORDINATE ON AN NGS CONTROL STATION DESCRIBED AS GYPSUM 1940. LAT. 40° 29' 22.018" N, LONG. 119° 17' 00.809" W. G.P.S. SURVEY ACCURATE WITHIN 3 TO 5 METERS.

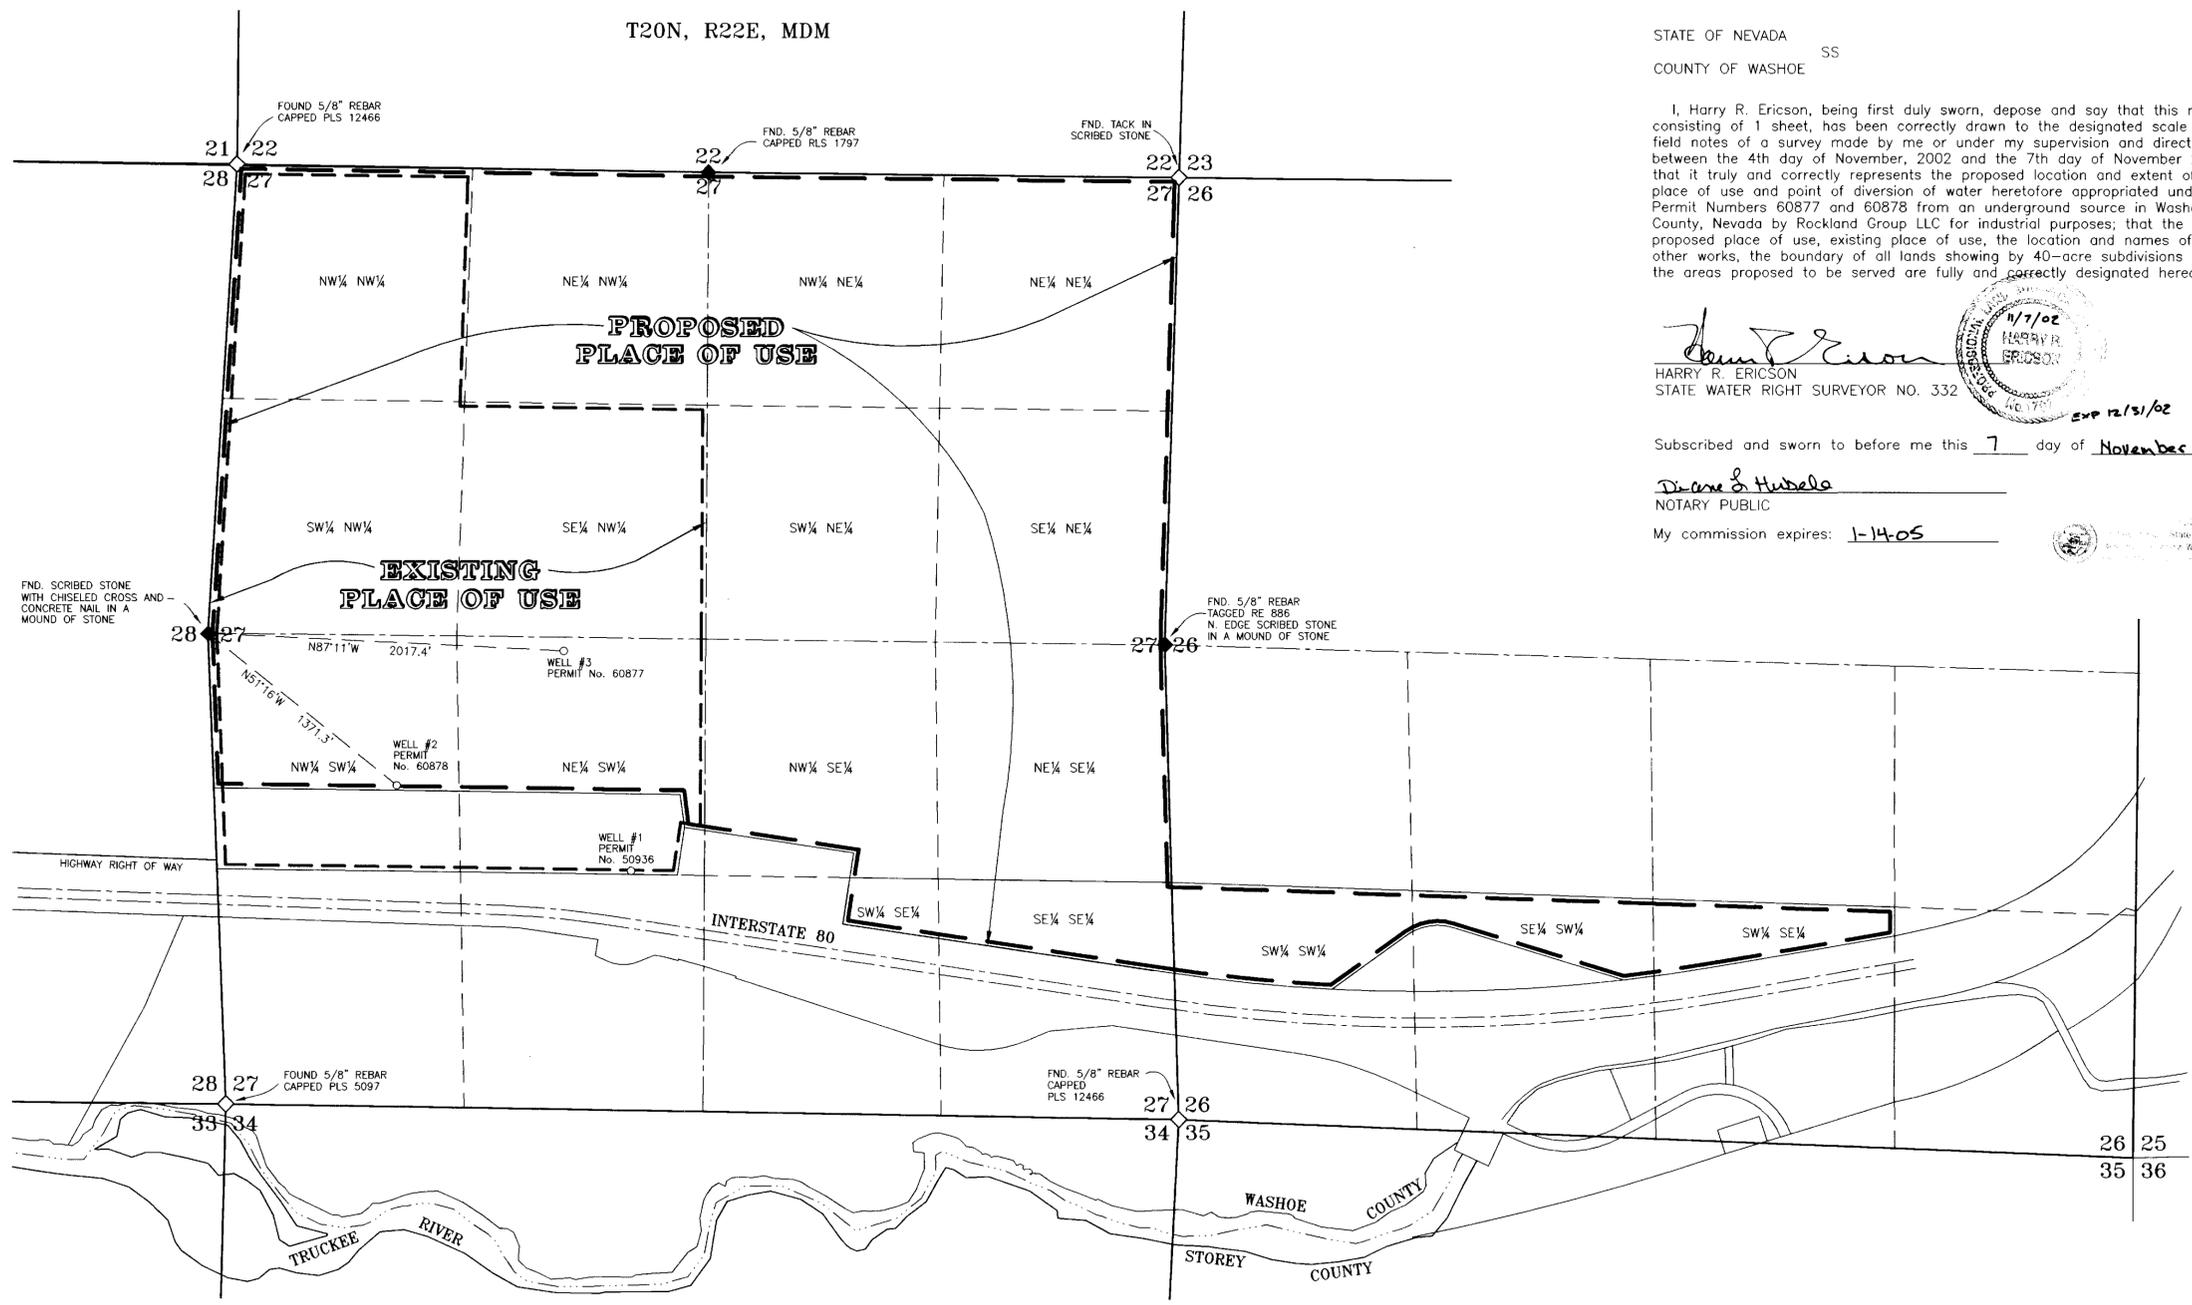

STATE OF NEVADA  
COUNTY OF WASHOE


I, Harry R. Ericson, being first duly sworn, depose and say that this map, consisting of 1 sheet, has been correctly drawn to the designated scale from field notes of a survey made by me or under my supervision and direction between the 4th day of November, 2002 and the 7th day of November 2002; that it truly and correctly represents the proposed location and extent of the place of use and point of diversion of water heretofore appropriated under Permit Numbers 60877 and 60878 from an underground source in Washoe County, Nevada by Rockland Group LLC for industrial purposes; that the proposed place of use, existing place of use, the location and names of all other works, the boundary of all lands showing by 40-acre subdivisions and the areas proposed to be served are fully and correctly designated hereon.

*Harry R. Ericson*  
HARRY R. ERICSON  
STATE WATER RIGHT SURVEYOR NO. 332

Subscribed and sworn to before me this 7 day of November, 2002.

*Diane S. Hubelo*  
NOTARY PUBLIC

My commission expires: 1-14-05

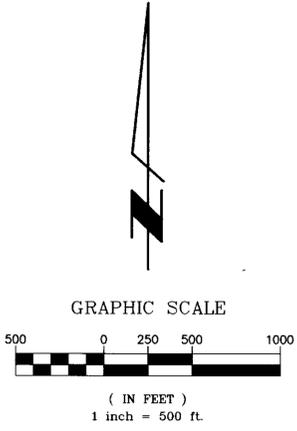

STATE ENGINEER'S USE

RAD 11-15-02(1) The Existing POV in S $\frac{1}{2}$  NW $\frac{1}{4}$  Sec 27 is incorrect. The Existing POV is all of Sec 27.

(2) Add to title block: of a portion.

**FILED**  
NOV 7 2002  
STATE ENGINEER'S OFFICE

MAP TO ACCOMPANY APPLICATION TO CHANGE THE PLACE OF USE OF PERMIT NUMBERS 60877 AND 60878 FOR INDUSTRIAL PURPOSES BY ROCKLAND GROUP LLC FROM AN UNDERGROUND SOURCE IN WASHOE COUNTY, NEVADA

**Stantec**  
Stantec Consulting Inc.  
6980 Sierra Center Parkway  
Suite 100  
Reno, Nevada 89511  
Tel: (775) 850-0777  
Fax: (775) 850-0787  
stantec.com