


MAP TO ACCOMPANY APPLICATION TO CHANGE MANNER OF USE AND POINT OF DIVERSION OF A PORTION OF PERMIT NO. 12227 CERT. 4408

I, ROBERT FULSTONE, BEING FIRST DULY SWORN DEPOSE AND SAY THAT THIS MAP CONSISTING OF ONE SHEET HAS BEEN CORRECTLY DRAWN TO THE DESIGNATED SCALE FROM THE FIELD NOTES OF THE SURVEY MADE UNDER MY SUPERVISION AND DIRECTION ON 11/04/02 AND THAT IS TRULY AND CORRECTLY REPRESENTS THE PROPOSED LOCATION AND EXTENT OF THE WORKS TO DIVERT WATER FROM AN UNDERGROUND SOURCE IN THE LAS VEGAS VALLEY BASIN BY ROLAND V. STURM, TRUSTEE & TERRI STURM, TRUSTEE OF PEANUT LIVING TRUST FOR QUASI-MUNICIPAL USE, THAT THE PROPOSED POINT OF DIVERSION, THE APPROXIMATE LOCATION AND SIZE OF THE DIVERTING CHANNEL OR OTHER CONDUIT, THE PLACE AND MANNER OF USE AND THE LOCATION AND USE OF ALL OTHER STREAMS, WHICH ARE CROSSED OR CONNECTED WITH THE SAID WORKS ARE FULLY AND CORRECTLY DESIGNATED THEREON.

Robert Fulstone
 ROBERT FULSTONE
 STATE WATER RIGHTS SURVEYOR
 NEVADA CERTIFICATE NO. 639


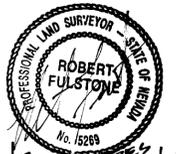


ACKNOWLEDGEMENT


STATE OF NEVADA
 COUNTY OF CLARK

THIS INSTRUMENT WAS ACKNOWLEDGED BEFORE ME ON DECEMBER 10, 2002
 BY ROBERT FULSTONE

Diane Eddins
 DIANE EDDINS
 NOTARY PUBLIC IN AND FOR SAID COUNTY AND STATE
 MY COMMISSION EXPIRES ON JULY 6, 2005

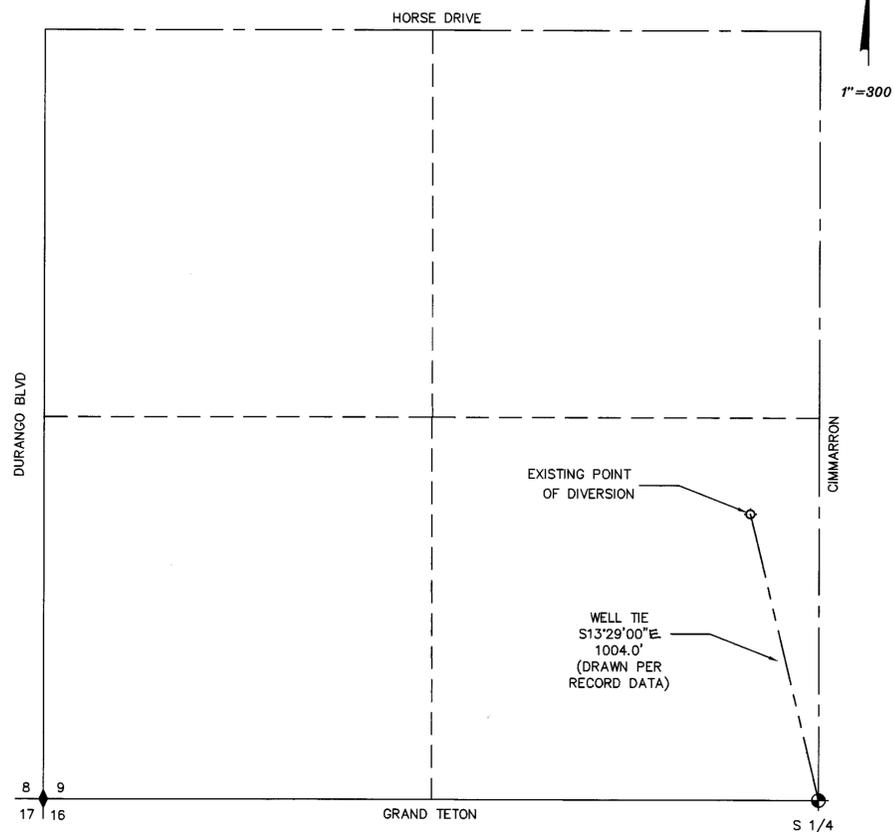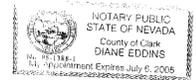

EXISTING POINT OF DIVERSION
 SE 1/4 SW 1/4 SEC. 9, T 19S, R60E, M.D.M.
 DRAWN PER RECORD DATA OF PERMIT 12227
 T21S, R61E, M.D.M.

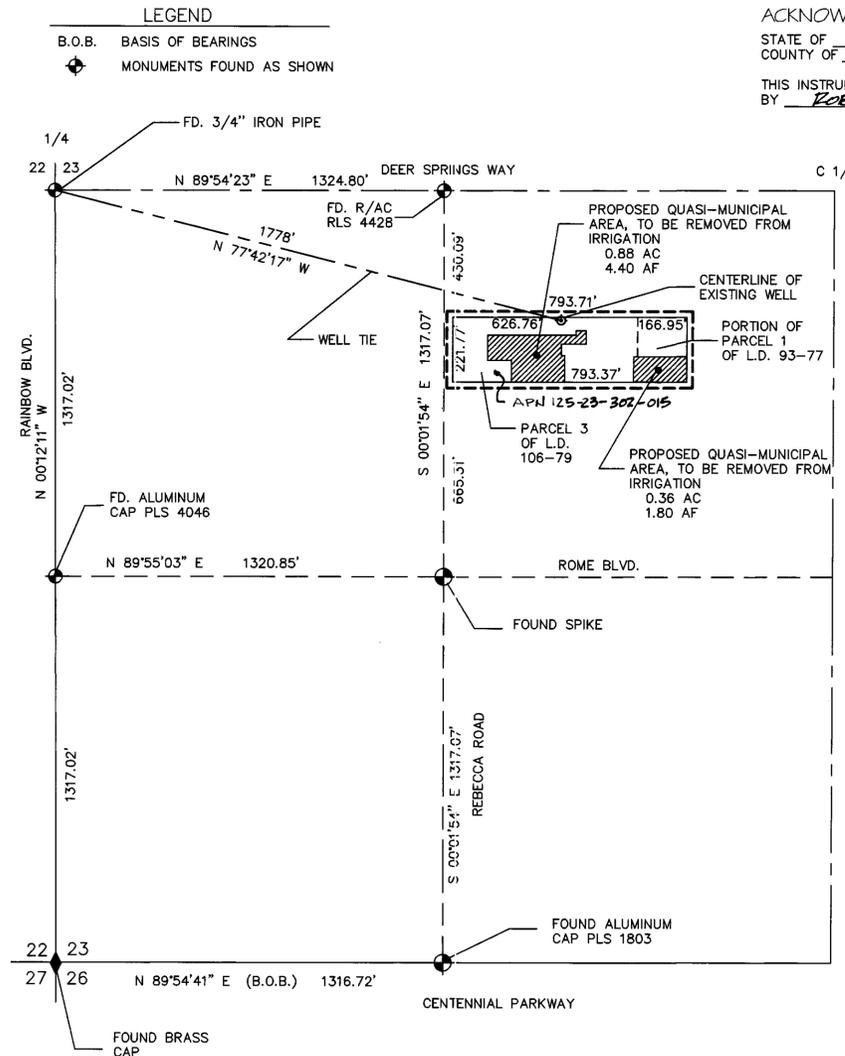

PROPOSED PLACES OF USE.
 A PORTION OF THE NORTHEAST QUARTER (NE 1/4) OF THE
 SOUTHWEST QUARTER (SW1/4) OF SECTION 23, TOWNSHIP 19 SOUTH
 RANGE 60 EAST, M.D.M.


NOTE:

TOTAL ACREAGE OF PARCEL CURRENTLY UNDER IRRIGATION UNDER PERMIT 12227 = 4.038 ACRES
 TOTAL ACRE FEET UNDER IRRIGATION = 4.030 X 5 AF/AC = 20.19 ACRE FEET.
 AREA TO BE REMOVED FROM IRRIGATION AND CHANGED TO QUASI-MUNICIPAL = 1.24 ACRES / 6.20 ACRE/FEET

69445 CERTIFICATE NO. 19744 ISSUED 5-15-2015


BASIS OF BEARINGS
 N 89°54'41" E BEING THE SOUTH LINE OF THE SW1/4 SW1/4 SECTION 23, TOWNSHIP 19 SOUTH, RANGE 60 EAST, M.D.M. PER FILE 21, PAGE 6 OF PARCEL MAPS.

| | |
|--------------------------|---|
| DRAWN BY: MONARCH DESIGN | FULSTONE ENTERPRISES |
| DATE: 11/25/2002 | 940 S. MARTIN LUTHER KING BOULEVARD |
| DWG #: KK4-23 | LAS VEGAS, NV 89109 |
| FILE NAME: 3381WRT.DWG | PHONE (702) 382-8141 FAX (702) 382-3103 |
| SCALE: 1" = 400' | EMAIL: fei@wizard.com |
| REVISED 2/3/2003 JFF | |

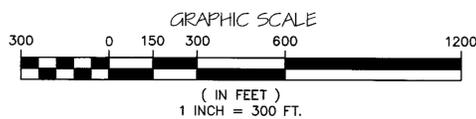

STATE ENGINEER'S USE

69445

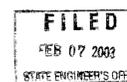

MAP TO ACCOMPANY APPLICATION FOR CHANGE OF PLACE OF USE AND POINT OF DIVERSION OF A PORTION OF PERMIT NO. 12227 CERT. 4408

FOR: ROLAND V. STURM, TRUSTEE AND
 TERRI STURM, TRUSTEE OF THE
 PEANUT LIVING TRUST

PURPOSE: QUASI-MUNICIPAL
 FROM: AN UNDERGROUND SOURCE
 IN CLARK COUNTY, NEVADA