

# PROPOSED POINTS OF DIVERSION and PLACE OF USE SECTIONS 3, 4, 5, 8, 9 & 10, T16N., R.42E. and SECTIONS 33 & 34, T.17N., R.42E., M.D.M. LANDER COUNTY, NEVADA

STATE OF NEVADA }  
COUNTY OF WASHOE } SS

I, Michael D. Buschelman, being first duly sworn, depose and say that this map, consisting of one sheet, has been correctly drawn to the designated scale from a survey prepared by me, or under my supervision and direction on or before March 20, 2003, that this map truly and correctly represents the proposed place of use and proposed points of diversion used to divert water from an underground source in Lander County, Nevada, by JAMES M. CHAMPIE, JR., dba REESE RIVER CATTLE COMPANY for irrigation and domestic purposes.

*Michael D. Buschelman*  
Michael D. Buschelman  
State Water-Right Surveyor No. 792





Subscribed and sworn to before me on this 20th day of March, 2003.

*David C. Crook*  
Notary Public

DAVID C. CROOK  
Notary Public - State of Nevada  
Appointment Recorded in Washoe County  
No. 99-20012 - Expires November 1, 2004


### REFERENCES

- 7.5 minute USGS Quadrangle Map of DUTCH FLAT, NEVADA.
- 7.5 minute USGS Quadrangle Map of BUNKER HILL, NEVADA.
- Map to Accompany Proof of Beneficial Use Under Permit No. 13673, filed September 19, 1955, in the office of the Nevada State Engineer.
- Permit No. 13673, Certificate No. 4310 in the office of the Nevada State Engineer.
- Map to Accompany Application No. 64825, in the office of the Nevada State Engineer.
- Official Government GLO Plat and related notes, T.17N., R.42E., M.D.M., approved February 24, 1868.

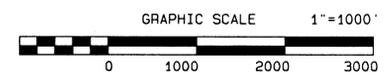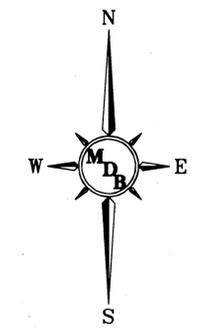

### BASIS OF BEARINGS

The easterly line of Section 34, T.17N., R.42E., M.D.M. taken as N0°00'E, per Official Government GLO Plat of T.17N., R.42E., M.D.M., approved February 24, 1868.

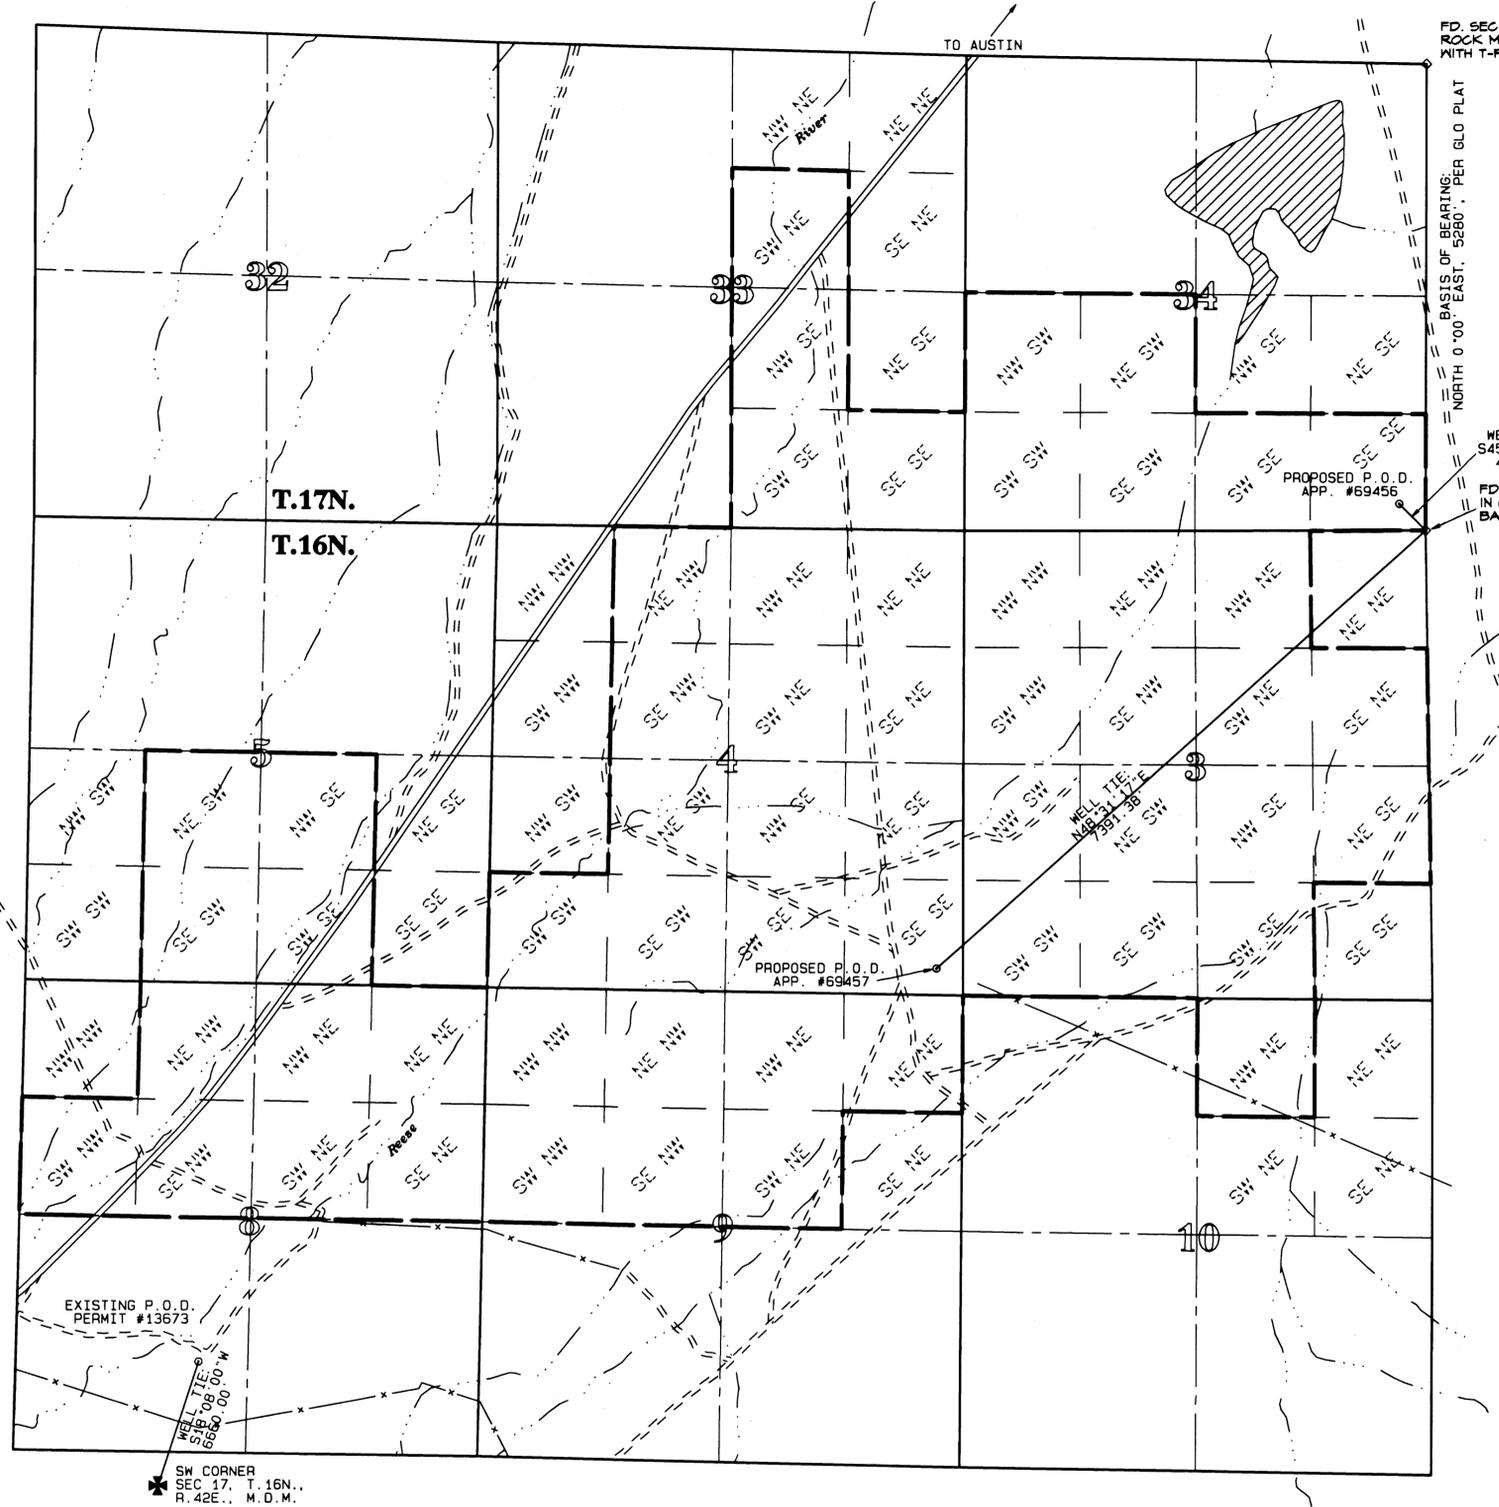

### LEGEND

	SECTION LINE		DITCH OR DRAINAGE
	QUARTER SECTION LINE		WELL TIE
	16TH SECTION LINE		POINT OF DIVERSION
	PROPOSED PLACE OF USE		RESERVOIR OR POND
	IMPROVED ROAD		
	UNIMPROVED ROAD		
	FENCE LINE		

### STATE ENGINEER'S USE

FILED  
MAR 21 2003  
STATE ENGINEER'S OFFICE

Michael D. Buschelman Consulting, Inc.  
Post Office Box 51371  
Sparks, Nevada 89435  
(775) 355-9628 Office 355-9629 FAX

MAP TO ACCOMPANY  
APPLICATION NOS. 69456 & 69457  
TO APPROPRIATE WATER  
FOR IRRIGATION AND DOMESTIC PURPOSES  
BY  
**JAMES M. CHAMPIE, JR.**  
dba REESE RIVER CATTLE COMPANY  
FROM  
AN UNDERGROUND SOURCE  
WITHIN LANDER COUNTY, NEVADA.