
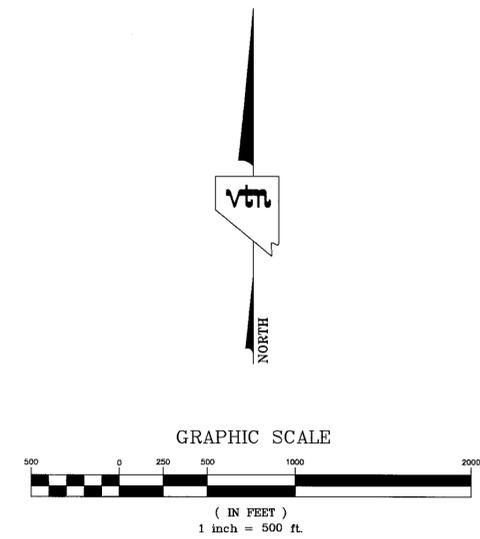


SECTION 33 AND 34 TOWNSHIP 25 SOUTH  
RANGE 60 EAST, M.D.M., CLARK COUNTY, NEVADA

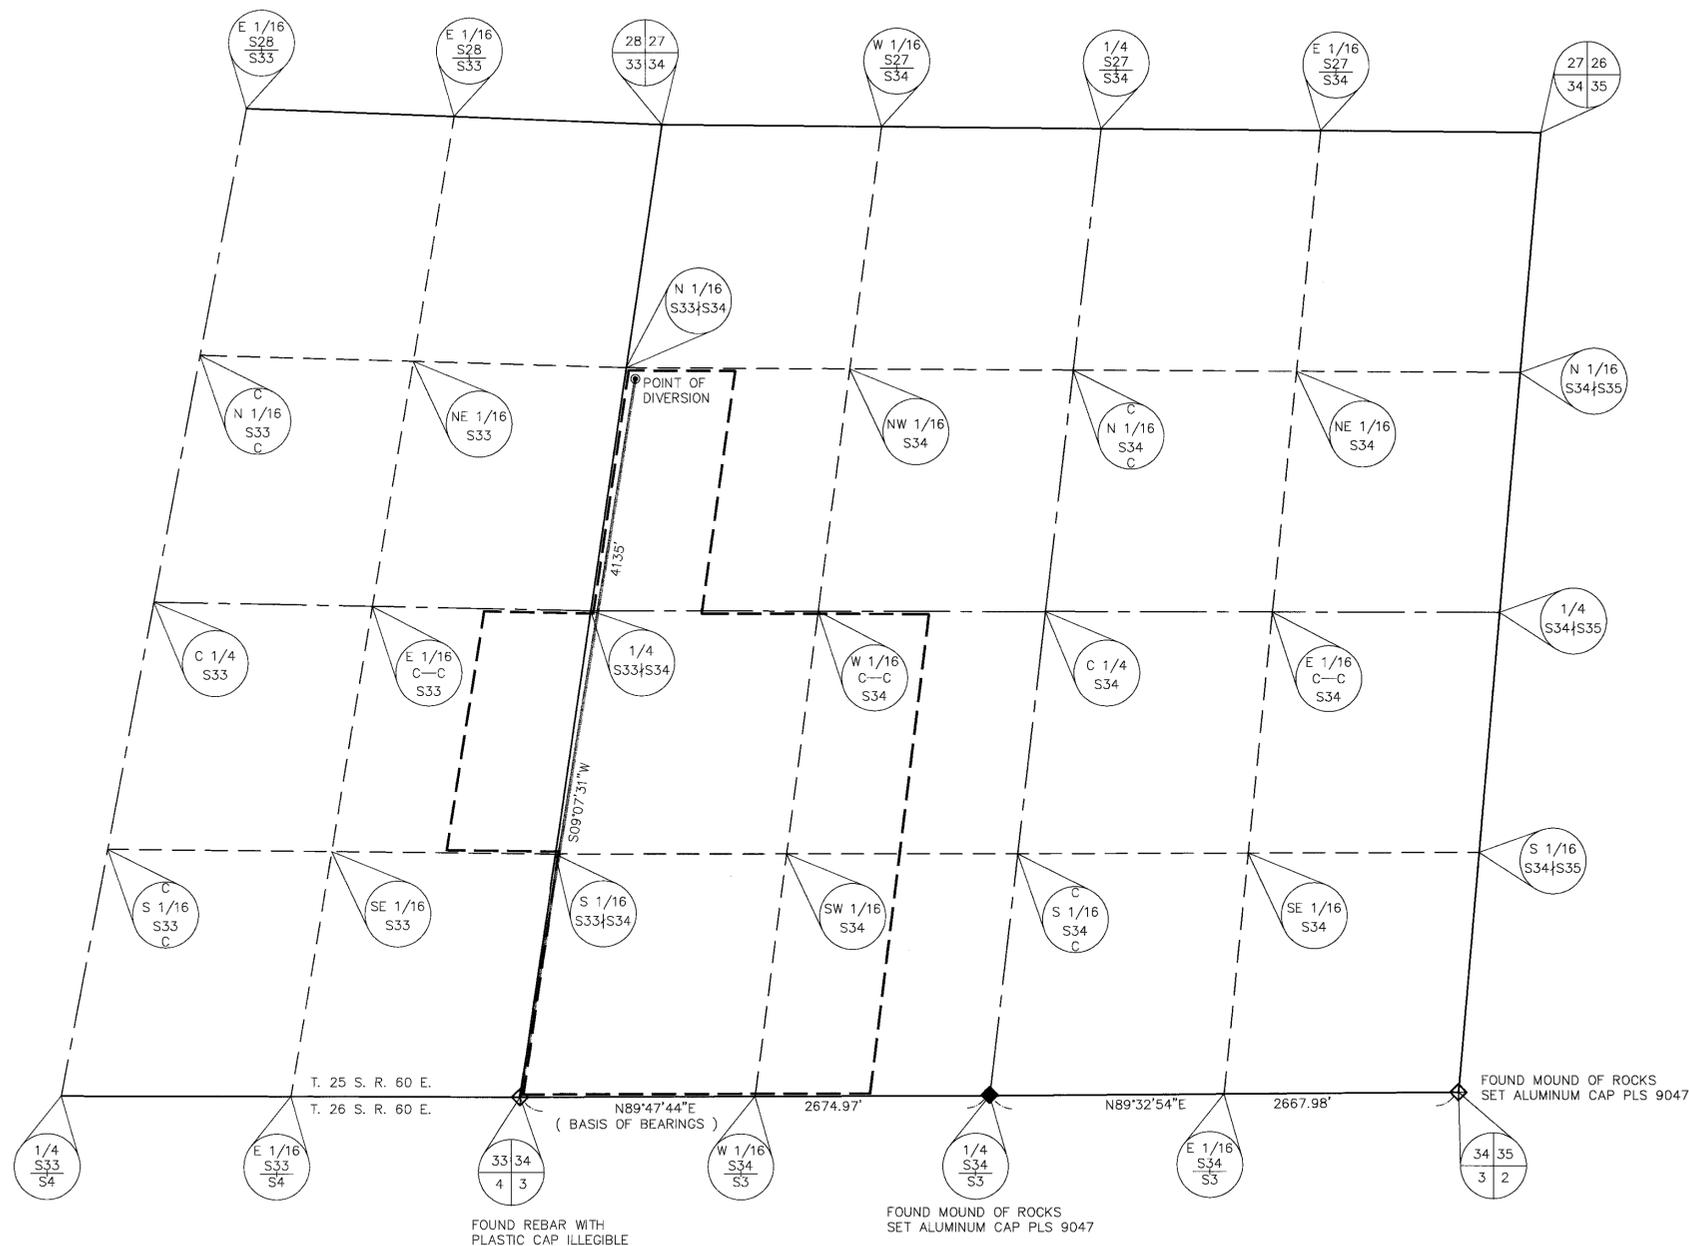

**SURVEYOR'S AFFIDAVIT**

STATE OF NEVADA }  
COUNTY OF CLARK } SS

I, SAM LONG BEING FIRST DULY SWORN, DEPOSE AND SAY THAT THIS MAP, CONSISTING OF ONE (1) SHEET, NUMBERED FROM 1 TO 1, INCLUSIVE, HAS BEEN CORRECTLY DRAWN TO THE DESIGNATED SCALE FROM FIELD NOTES OF A SURVEY MADE BY ME, OR UNDER MY SUPERVISION AND DIRECTION, BETWEEN THE 6TH DAY OF AUGUST, 2002, AND THE 28TH DAY OF AUGUST, 2002; THAT IT TRULY AND CORRECTLY REPRESENTS THE PROPOSED LOCATION AND EXTENT OF THE WORKS USED TO DIVERT WATER FROM AN UNDERGROUND SOURCE, IN CLARK COUNTY, NEVADA, BY DAKOTA WEST, INC. FOR MINING PURPOSES. THAT THE PROPOSED POINT OF DIVERSION AND RETURN, THE LOCATION OF THE CLARIFIER, THE APPROXIMATE SIZE AND CAPACITY OF THE DIVERTING CONDUIT, AND THE LOCATION AND NAMES OF ALL OTHER WORKS OR STREAMS WHICH ARE CROSSED BY OR CONNECTED WITH SAID WORKS, ARE FULLY AND CORRECTLY DESIGNATED HEREON.



SAM LONG, P.L.S.  
NEVADA CERTIFICATE NO. 9047  
NEVADA WATER RIGHTS SURVEYOR  
CERTIFICATE NO. 906

**ACKNOWLEDGEMENT**

STATE OF NEVADA )  
COUNTY OF CLARK ) SS

SUBSCRIBED AND SWORN TO BEFORE ME THIS 31<sup>st</sup> DAY OF January 2003

*Mary E. Barry*  
NOTARY PUBLIC IN AND FOR SAID COUNTY AND STATE  
MY COMMISSION EXPIRES 1-7-06



- LEGEND**
- PLACE OF USE
  - SECTION LINE
  - CENTER SECTION LINE
  - SIXTEENTH SECTION LINE
  - ◆ FOUND SECTION CORNER AS DESCRIBED
  - ◆ FOUND QUARTER OR SIXTEENTH SECTION CORNER AS DESCRIBED
  - POINT OF DIVERSION

**BASIS OF BEARINGS**  
THE BASIS OF BEARINGS FOR THIS PROJECT IS NORTH  $89^{\circ}47'44''$  EAST BEING THE SOUTH LINE OF THE SOUTHWEST QUARTER (SW 1/4) OF SECTION 34, TOWNSHIP 25 SOUTH, RANGE 60 EAST, M.D.M., CLARK COUNTY, NEVADA, AS SHOWN ON A RECORD OF SURVEY ON FILE IN THE CLARK COUNTY, NEVADA RECORDER'S OFFICE IN FILE 126 AT PAGE 10.

**STATE ENGINEER'S USE**

7-16-08  
REL  
The distance for POD on map is 4135' but the distance on application/permit is 4135.15'

FILED  
FEB 03 2003  
STATE ENGINEER'S OFFICE

STATE ENGINEER'S OFFICE  
CLARK COUNTY, NEVADA  
CLARK COUNTY, NEVADA

MAP TO ACCOMPANY APPLICATION TO APPROPRIATE WATER

FOR: MINING USE  
BY: DAKOTA WEST, INC.  
FROM: AN UNDERGROUND SOURCE  
IN: CLARK COUNTY, NEVADA

SHEET 1 OF 1

77341 69497