


SURVEYOR'S CERTIFICATE:

STATE OF NEVADA }
 COUNTY OF NYE } SS

I, DAVID A. RICHARDS, BEING FIRST DULY SWORN, DEPOSE AND SAY THAT SITE INSPECTIONS HAVE BEEN MADE BY ME, OR UNDER MY SUPERVISION AND DIRECTION, BETWEEN THE 1st OF FEBRUARY, 2001, AND THE 5th, OF MARCH, 2001; THAT THE LOCATION OF EACH REFERENCE MONUMENT HAS BEEN VERIFIED BY SITE INSPECTION; THAT THE POINT OF DIVERSION AND PLACE OF USE SITES HAVE BEEN INSPECTED; THAT THIS MAP, CONSISTING OF 2 SHEETS, NUMBERED FROM 1 TO 2, INCLUSIVE, HAS BEEN CORRECTLY DRAWN TO THE DESIGNATED SCALE FROM SURVEYING CALCULATIONS PREPARED BY ME, OR UNDER MY SUPERVISION AND DIRECTION, RELYING UPON ANALYSIS OF RECORDED SURVEY MAPS AND OTHER RECORDED SURVEYING DOCUMENTS IN THE OFFICE OF THE NYE COUNTY RECORDER; THAT THIS MAP TRULY AND CORRECTLY REPRESENTS THE AREAS TO BE REMOVED FROM IRRIGATION UNDER PERMIT No. 21985, NYE COUNTY NEVADA, BY CHRIS S. BOYAJIAN AND D.E. & E.C. WEBSTER.

David A. Richards Feb. 13, 2003
 DAVID A. RICHARDS, NEVADA PLS 10026
 WATER RIGHT SURVEYOR No. 1068

SUBSCRIBED AND SWORN TO BEFORE ME
 THIS 13th DAY OF February, 2003
Delores M. Runau
 NOTARY PUBLIC IN AND FOR Nye County, Nev.

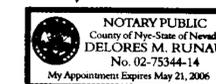


BASIS OF BEARING:

N00°00'00"E BEING THE BEARING OF THE EAST LINE OF THE SOUTHEAST 1/4 OF SECTION 18, T.20S., R.53E., M.D.M., NYE COUNTY, NEVADA, AS SHOWN ON RECORD OF SURVEY FILE No. 285466 DATED 6/13/91.

REFERENCES:

RECORD OF SURVEY FILE No. 285466 DATED: 6/13/91

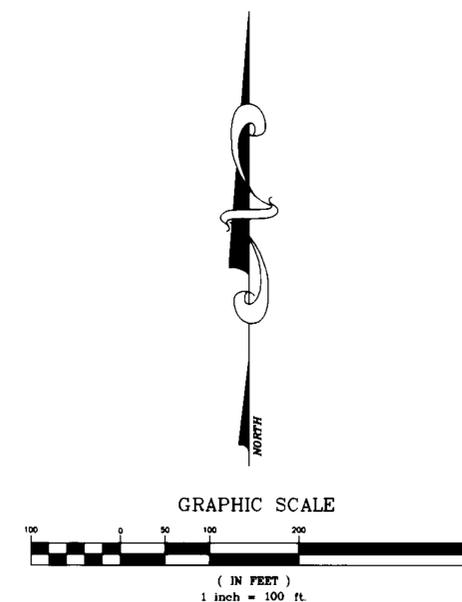

CIVIL WISE SERVICES
 1191 W. BETTY AVE., PAHRUMP, NEV. 89060 (775) 751-1413

STRIP MAP IN SUPPORT OF
 APP. TO CHANGE P.O.D. & P.O.U.
 UNDER PERMIT #21985, CERT. #7146
 FOR IRRIGATION AND DOMESTIC USE

IN NYE CO., NEVADA
 PREPARED FOR C. BOYAJIAN & D. & E. WEBSTER


SCALE: 1" = 100'	SHEET 1 OF 2	JOB NUMBER: 103-1
---------------------	-----------------	----------------------

STATE ENGINEER'S USE

HF 319-03 Add Manner of Use and of a Portion to the Title Book. 69591 (S)

FILED
 FEB 18 2003
 STATE ENGINEER'S OFFICE

MAP TO ACCOMPANY APPLICATION TO CHANGE THE POINT OF DIVERSION AND PLACE OF USE OF WATER USED UNDER PERMIT No. 21985 CERTIFICATE No. 7146 FOR IRRIGATION & DOMESTIC USE BY D.E. & E.C. WEBSTER & C.S. BOYAJIAN FROM "UNDERGROUND" IN NYE COUNTY, NEVADA

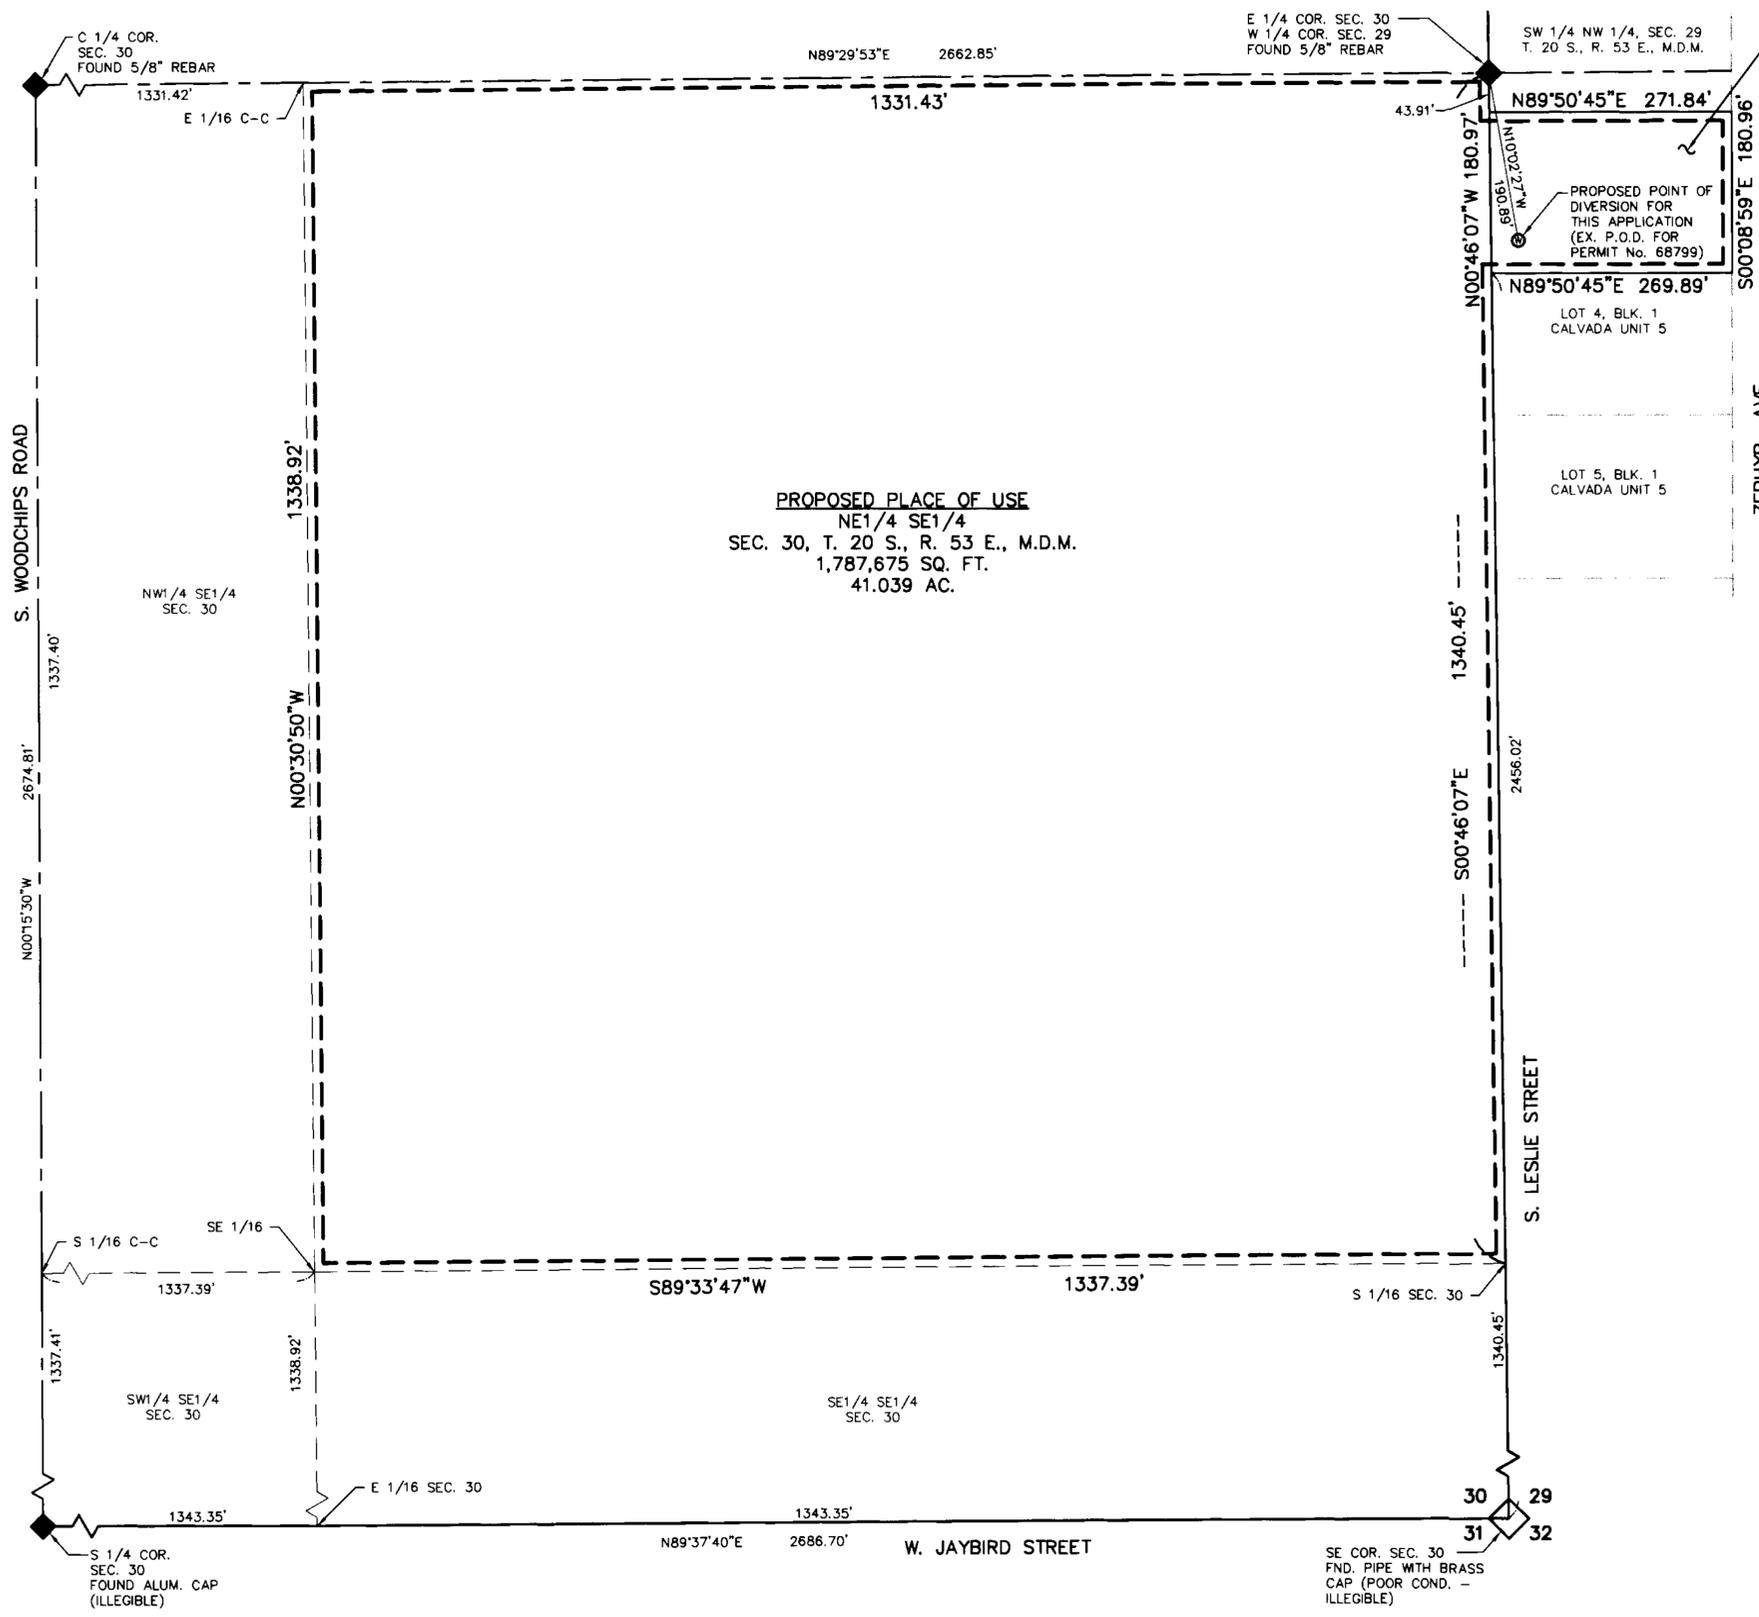

PROPOSED PLACE OF USE
 PORTION OF NW 1/4 SW 1/4,
 SEC. 29, T. 20 S., R. 53 E., M.D.M.
 LOT 3, BLK. 1, CALVADA UNIT 5
 49,016 SQ.FT.
 1.125 AC.

PROPOSED PLACE OF USE
 NE 1/4 SE 1/4
 SEC. 30, T. 20 S., R. 53 E., M.D.M.
 1,787,675 SQ. FT.
 41.039 AC.

SURVEYOR'S CERTIFICATE:


STATE OF NEVADA }
 COUNTY OF NYE } SS

I, DAVID A. RICHARDS, BEING FIRST DULY SWORN, DEPOSE AND SAY THAT THIS MAP, CONSISTING OF 2 SHEETS, NUMBERED SHEET 1 OF 2 AND 2 OF 2, HAS BEEN CORRECTLY DRAWN TO THE DESIGNATED SCALE FROM FIELD NOTES OF A SURVEY MADE BY ME, OR UNDER MY SUPERVISION AND DIRECTION, BETWEEN THE 25th OF SEPTEMBER, 2000 AND THE 10th OF OCTOBER, 2000; THAT IT TRULY AND CORRECTLY REPRESENTS THE PROPOSED LOCATION AND EXTENT OF THE WORKS USED TO DIVERT WATER FROM UNDERGROUND, IN THE COUNTY OF NYE, STATE OF NEVADA, BY CHRIS S. BOYAJIAN AND D.E. & E.C. WEBSTER FOR IRRIGATION AND DOMESTIC USE PURPOSES, THAT THE PROPOSED POINT OF DIVERSION, THE APPROXIMATE LOCATION AND SIZE OF THE DIVERTING CHANNEL OR OTHER WORKS OR STREAMS WHICH ARE CROSSED BY, OR CONNECTED WITH THE SAID WORKS, ARE FULLY AND CORRECTLY DESIGNATED THEREON.


David A. Richards Feb 13, 2003
 DAVID A. RICHARDS, NEVADA PLS 10026
 WATER RIGHT SURVEYOR No. 1068



SUBSCRIBED AND SWORN TO BEFORE ME
 THIS 13th DAY OF February, 2003
Delores M. Runau
 NOTARY PUBLIC IN AND FOR Nye County, Nev.
 MY COMMISSION EXPIRES May 21, 2006

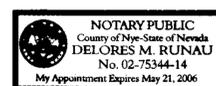

BASIS OF BEARING
 N 00°46'07" W BEING THE BEARING OF THE EAST LINE OF THE SE 1/4 OF SECTION 30, T. 20 S., R. 53 E., M.D.M. AS SHOWN ON RECORD OF SURVEY FILE No. 501322 DATED 10/4/00.

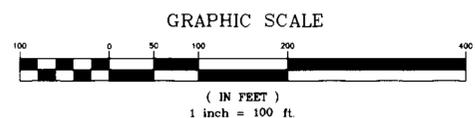

CIVIL WISE SERVICES
 1191 W. BETTY AVE., PAHRUMP, NEV. 89060 (775) 751-1413

P.O.U. MAP IN SUPPORT OF
 APP. TO CHANGE THE P.O.D. & P.O.U.
 UNDER PERMIT #21985, CERT. #7146
 FOR IRRIGATION & DOMESTIC PURPOSES

IN NYE COUNTY, NEVADA
 PREPARED FOR: C. BOYAJIAN & D. & E. WEBSTER

SCALE: 1" = 100'
 SHEET: 2 OF 2
 JOB NUMBER: 103-1

REFERENCES

RECORD OF SURVEY	FILE No. 501322	DATED: 10/4/00
PARCEL MAP	FILE No. 15914	DATED: 1/10/80
PARCEL MAP	FILE No. 15915	DATED: 1/10/80
PARCEL MAP	FILE No. 133691	DATED: 1/30/85
CALVADA UNIT 5 SUBDIVISION	FILE No. 393098	DATED: 4/3/96

STATE ENGINEER'S USE

#F 3-19-03 Add manner of Use and of a Portion to the Title Block.

69591

FILED
 FEB 18 2003
 STATE ENGINEER'S OFFICE

MAP TO ACCOMPANY APPLICATION
 TO CHANGE POINT OF DIVERSION AND
 PLACE OF USE
 UNDER PERMIT 21985, CERT. 7146
 FOR IRRIGATION & DOMESTIC PURPOSES
 BY D.E. & E.C. WEBSTER & C.S. BOYAJIAN
 FROM "UNDERGROUND"
 IN NYE COUNTY, NEVADA