

**VICINITY MAP**  
SCALE: 1"=1 MILE



STATE OF NEVADA }  
COUNTY OF CLARK } SS

I, LI Y. ZHANG, BEING FIRST DULY SWORN, DEPOSE AND SAY THAT THIS MAP, CONSISTING OF TWO SHEETS, NUMBERED FROM 1 TO 2, INCLUSIVE, HAS BEEN CORRECTLY DRAWN TO THE DESIGNATED SCALE FROM FIELD NOTES OF A SURVEY MADE UNDER MY SUPERVISION AND DIRECTION ON MARCH 25, 2003 ALONG WITH CLARK COUNTY RECORD MAPS AND INFORMATION OBTAINED FROM CLARK COUNTY GIS DATA BASE, THAT IT TRULY AND CORRECTLY REPRESENTS THE PROPOSED LOCATION AND EXTENT OF THE WORKS USED TO DIVERT WATER FROM MUDDY RIVER IN CLARK COUNTY, NEVADA BY NEVADA POWER COMPANY FOR STORAGE PURPOSES, THAT THE EXISTING AND PROPOSED POINTS OF DIVERSION, THE EXISTING AND PROPOSED PLACES OF USE AND THE LOCATION AND NAMES OF ALL WORK WHICH WILL CROSS OR CONNECT WITH THE PROPOSED WORKS, AND THE BOUNDARY OF ALL LANDS, SHOWING BY 40 ACRES SUBDIVISIONS THE AREAS PROPOSED FOR INDUSTRIAL USES ARE SHOWN HEREON.



LI Y. ZHANG 1123  
STATE WATER RIGHT SURVEYOR

05/06/03

SUBSCRIBED AND SWORN TO BEFORE ME THIS 6th DAY OF MAY, 2003,  
NOTARY PUBLIC IN AND FOR CLARK COUNTY, NEVADA.  
MY COMMISSION EXPIRES FEBRUARY 25, 2005.

*Rae H. Heller*  
RAE H. HELLER

NOTARY PUBLIC IN AND FOR SAID COUNTY AND STATE



**EXISTING AND PROPOSED PLACES OF USE**

SEE APPLICATION MAP 29764

**LEGEND**

- ◊ FOUND SECTION CORNER - 3 INCH BLM BRASS CAP, DATED 1994
- ◆ FOUND 1/4 CORNER - BRASS TAG IN CONCRETE, STAMPED "RLS 290"

**BASIS OF BEARINGS**

NORTH 00°38'12" WEST, BEING THE BEARING OF THE WEST LINE OF THE SOUTHWEST QUARTER (SW 1/4) OF SECTION 5, TOWNSHIP 15 SOUTH, RANGE 66 EAST, MOUNT DIABLO MERIDIAN, CLARK COUNTY, NEVADA PER NATIONAL GEODETIC SURVEY - HIGH ACCURACY REFERENCE NETWORK.


STATE ENGINEER'S USE

69700T



**NEVADA POWER COMPANY**  
LAND SERVICES - LAND SURVEY  
P.O. BOX 98910 LAS VEGAS, NV 89151  
6226 WEST SAHARA AVENUE  
(702) 367-5000


MAP TO ACCOMPANY APPLICATION TO TEMPORARY CHANGE THE POINT OF DIVERSION AND MANNER OF USE OF A PORTION OF PERMIT NO. 29764, CERTIFICATE 9661  
BY  
NEVADA POWER COMPANY  
FROM MUDDY RIVER  
FOR STORAGE PURPOSES  
IN CLARK COUNTY, NEVADA

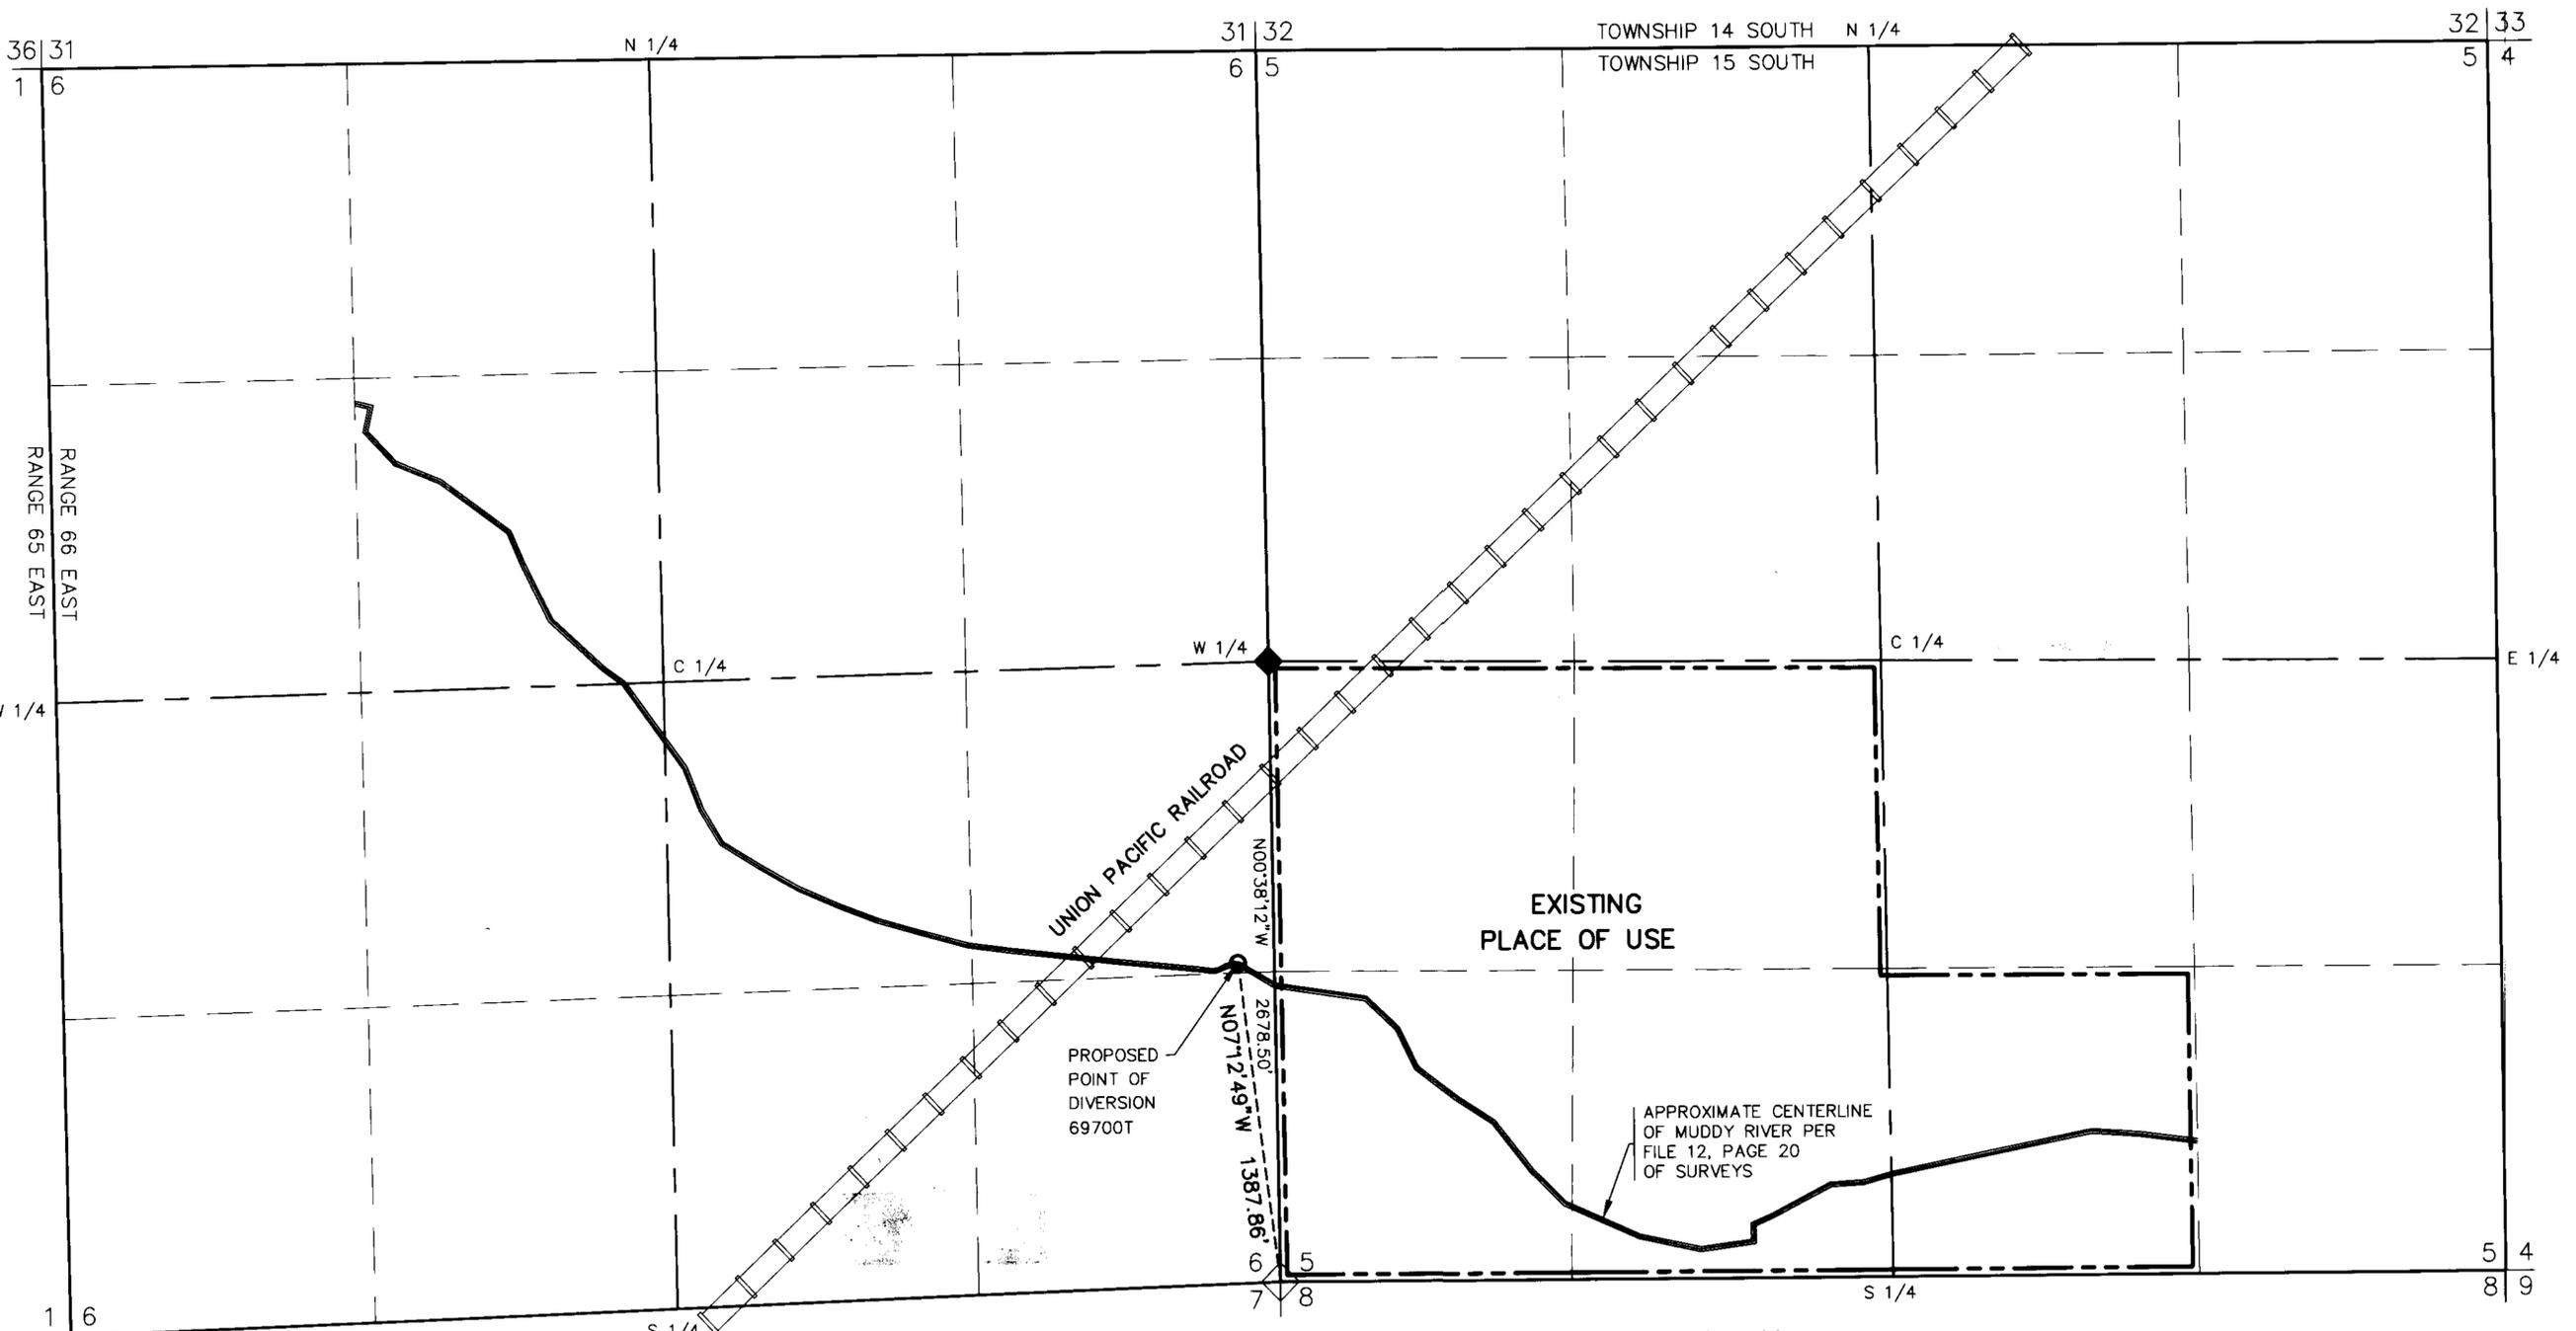

PLACE OF USE: WITHIN THE SOUTHWEST QUARTER (SW 1/4) AND THE SOUTHWEST QUARTER (SW 1/4) OF THE SOUTHEAST QUARTER (SE 1/4) OF SECTION 5, TOWNSHIP 15 SOUTH, RANGE 66 EAST.

**LEGEND**

- ◊ FOUND SECTION CORNER - 3 INCH BLM BRASS CAP, DATED 1994
- ◆ FOUND 1/4 CORNER - BRASS TAG IN CONCRETE, STAMPED "RLS 290"

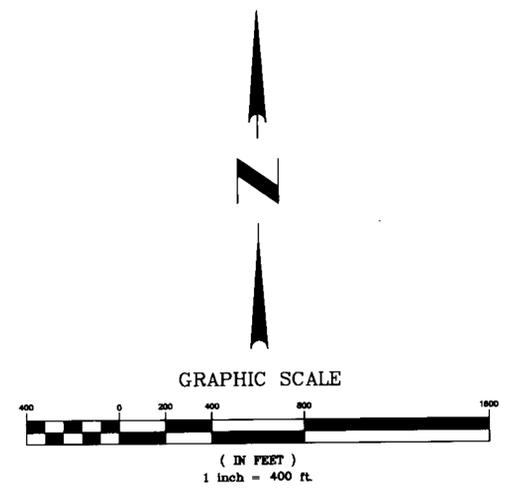

STATE ENGINEER'S USE

69700T

**FILED**  
13 2005  
STATE ENGINEER'S OFFICE

(S)

**NEVADA POWER COMPANY**  
LAND SERVICES - LAND SURVEY  
P.O. BOX 98910 LAS VEGAS, NV 89151  
6226 WEST SAHARA AVENUE  
(702) 367-5000

---

MAP TO ACCOMPANY APPLICATION TO  
TEMPORARY CHANGE THE  
POINT OF DIVERSION AND MANNER OF USE  
OF A PORTION OF PERMIT NO. 29764,  
CERTIFICATE 9661

BY  
NEVADA POWER COMPANY  
FROM MUDDY RIVER  
FOR STORAGE PURPOSES  
IN CLARK COUNTY, NEVADA

SHEET 2 OF 2