



NE1/4 SEC.27, T.16 N., R.63 E., M.D.B. & M.

22 23

27 26

CORNER FOUND
BLM BRASS CAP

T.16 N., R.63 E., M.D.B. & M.

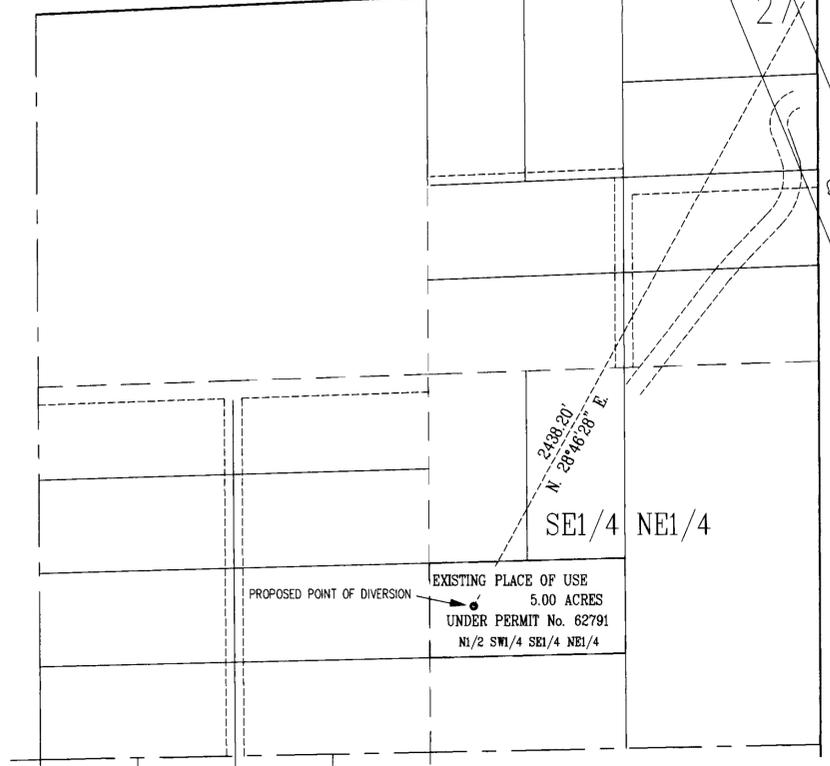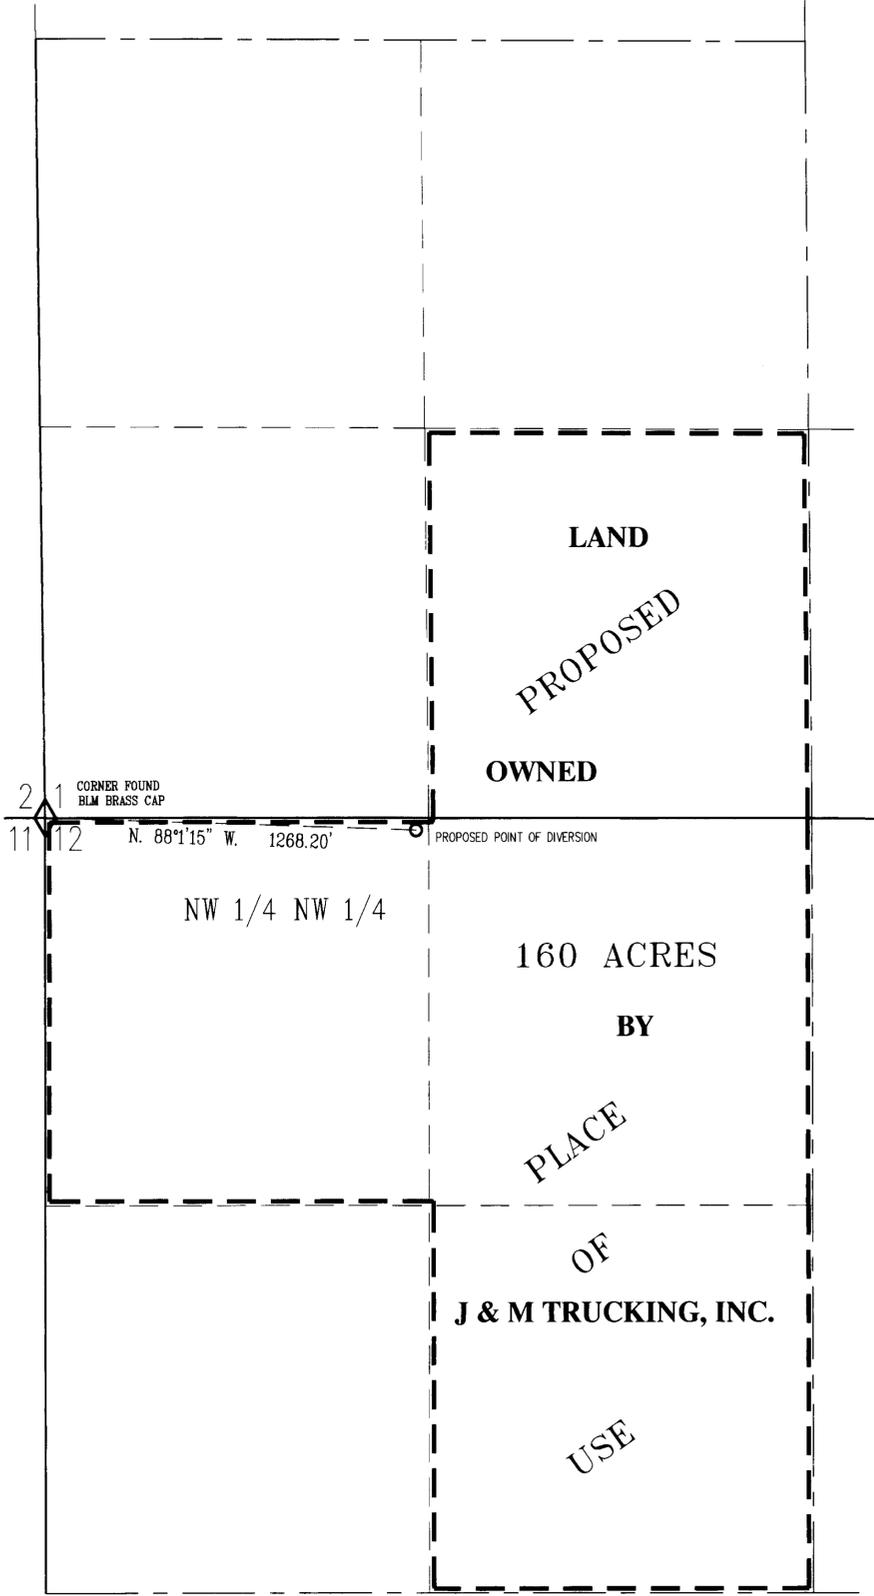

2 1
11 12
CORNER FOUND
BLM BRASS CAP

N. 88°1'15" W. 1268.20'

PROPOSED POINT OF DIVERSION

NW 1/4 NW 1/4

LAND
PROPOSED
OWNED
160 ACRES
BY
PLACE
OF
J & M TRUCKING, INC.
USE




BASIS OF BEARING
GPS 2-cm
AT NW COR. SEC. 12

STATE OF NEVADA }
County of White Pine } ss.



I, Richard W. Forman, being first duly sworn, depose and say that this map, consisting of one sheet, has been correctly drawn to the designated scale from field notes of a survey made under my supervision and direction on the 27th day of February, 2003; that it truly and correctly represents the proposed location and extent of the works used to divert water from underground sources, in White Pine County, by J & M Trucking, Inc. Industrial purposes, that the proposed point of diversion, the approximate location and size of the diverting channel, all reservoirs or basins, the location and names of all other works which will cross or connect with the proposed works, and the boundary of all lands, showing by 40-acre subdivisions the areas proposed to be irrigated, are fully and correctly designated thereon.

Richard W. Forman
State Water Right Surveyor

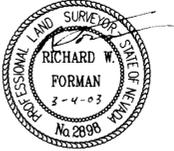

Subscribed and sworn to before me this 4th day of March, 2003.

Jodi Brandis
Notary Public in and for White Pine County, Nevada.

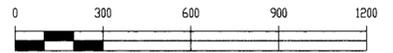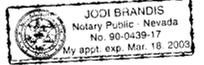

SCALE 1" = 300'

STATE ENGINEER'S USE

64723

FILED
MAR 10 2003

FOR INDUSTRIAL PURPOSES
 BY J & M TRUCKING, INC.
 FROM UNDERGROUND SOURCES
 IN WHITE PINE COUNTY, NEVADA

BFI BOUNDY & FORMAN, INC. JOB #0302009W
 CIVIL ENGINEERS, LAND AND WATER RIGHTS SURVEYORS
 ELY, NEVADA MARCH, 2003

MAP TO ACCOMPANY
 APPLICATION TO CHANGE THE POINT OF
 DIVERSION & PLACE AND MANNER OF USE
 UNDER PERMIT No. 62791

74925 69723