
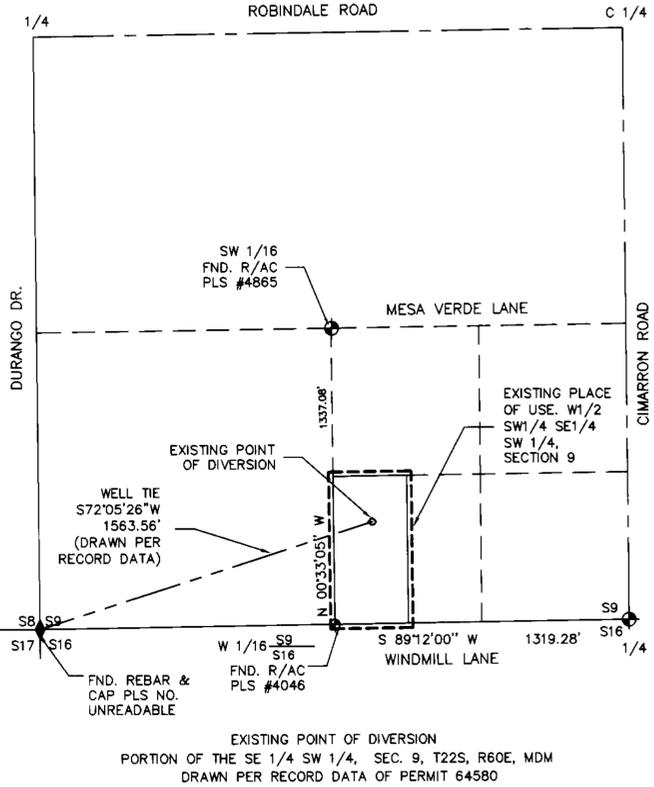


MAP TO ACCOMPANY APPLICATION TO CHANGE PLACE OF USE AND POINT OF DIVERSION OF A PORTION OF PERMIT NO. 64580 AND 24582

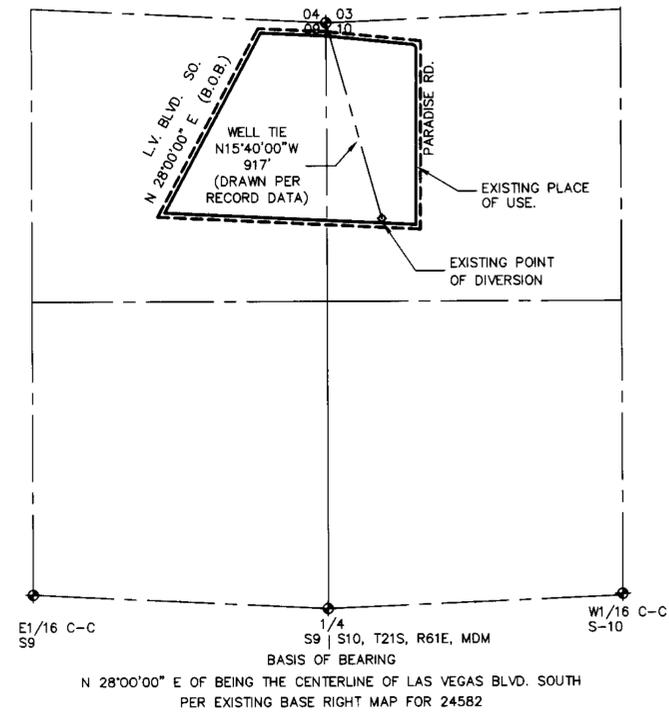

SURVEYOR CERTIFICATE

I, ROBERT FULSTONE, BEING FIRST DULY SWORN DEPOSE AND SAY THAT THIS MAP CONSISTING OF ONE SHEET HAS BEEN CORRECTLY DRAWN TO THE DESIGNATED SCALE FROM THE FIELD NOTES OF THE SURVEY MADE UNDER MY SUPERVISION AND DIRECTION ON 2/18/2003 AND THAT IS TRULY AND CORRECTLY REPRESENTS THE PROPOSED LOCATION AND EXTENT OF THE WORKS USED TO DIVERT WATER FROM AN UNDERGROUND SOURCE IN THE LAS VEGAS VALLEY BASIN BY MYLES CATANIA FOR DOMESTIC & QUASI-MUNICIPAL USE, THAT THE PROPOSED POINT OF DIVERSION, THE APPROXIMATE LOCATION AND SIZE OF THE DIVERTING CHANNEL OR OTHER CONDUIT, THE PLACE AND MANNER OF USE AND THE LOCATION AND USE OF ALL OTHER STREAMS, WHICH ARE CROSSED OR CONNECTED WITH THE SAID WORKS ARE FULLY AND CORRECTLY DESIGNATED THEREON.

Robert Fulstone
 ROBERT FULSTONE
 STATE WATER RIGHTS SURVEYOR
 NEVADA CERTIFICATE NO. 639



ACKNOWLEDGEMENT

STATE OF NEVADA
 COUNTY OF CLARK


THIS INSTRUMENT WAS ACKNOWLEDGED BEFORE ME ON February 26, 2003
 BY Robert Fulstone

Diane Eddins
 DIANE EDDINS
 NOTARY PUBLIC IN AND FOR SAID COUNTY AND STATE
 MY COMMISSION EXPIRES ON JULY 6, 2005



- LEGEND
- B.O.B. BASIS OF BEARINGS
 - ⊕ MONUMENTS FOUND AS SHOWN
 - APN ASSESSOR PARCEL NUMBER
 - R/AC REBAR AND ALUMINUM CAP

NOTE
 THIS MAP SUPPORTS TWO (2) CHANGE APPLICATIONS.

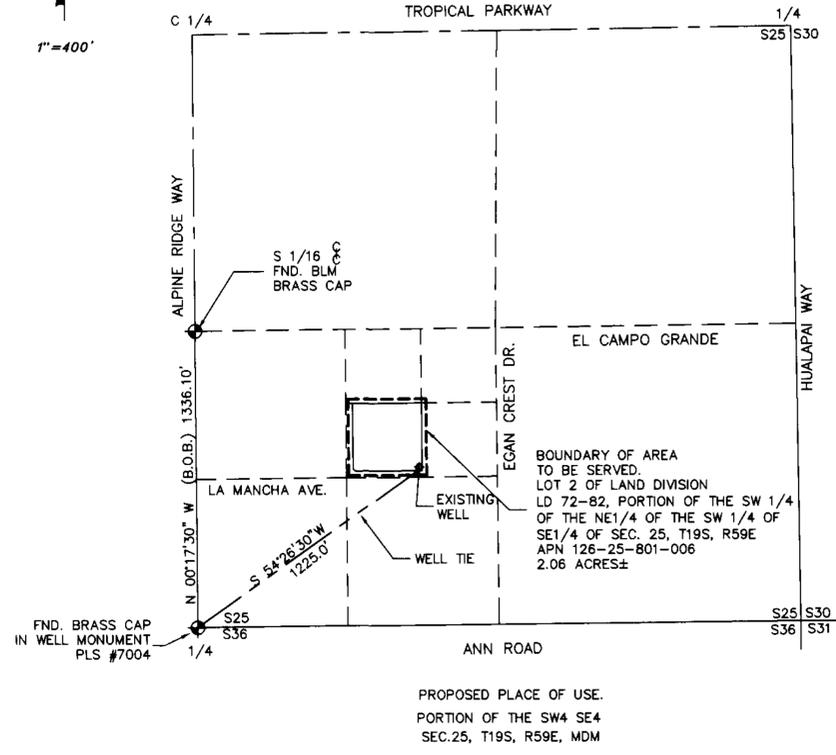

BASIS OF BEARINGS
 N 00°17'30" W BEING THE WEST LINE OF THE SOUTHEAST ONE-QUARTER (SE 1/4), OF SECTION 25, TOWNSHIP 19 SOUTH, RANGE 59 EAST, M.D.M. PER FILE 30, PAGE 67 OF SURVEYS.

STATE ENGINEER'S USE



MAP TO ACCOMPANY APPLICATION FOR CHANGE OF PLACE OF USE AND POINT OF DIVERSION OF A PORTION OF PERMIT NO. 64580 AND 24582

FOR: MYLES CATANIA
 PURPOSE: DOMESTIC & QUASI-MUNICIPAL
 FROM: AN UNDERGROUND SOURCE IN CLARK COUNTY, NEVADA

DRAWN BY: MONARCH DESIGN	FULSTONE ENTERPRISES
DATE: 02/24/2003	940 S. MARTIN LUTHER KING BOULEVARD
DWG #: 111-30	LAS VEGAS, NV 89109
FILE NAME: 3438WRT.DWG	PHONE (702) 382-8141 FAX (702) 382-3103
SCALE: 1" = 300'	EMAIL: fel@wizard.com

